

THE WILSON GROUP

PO BOX 5510
CHARLOTTE, NC 28299
(704) 331-9747

CIVIL ENGINEER
TALBERT, BRIGHT & ELLINGTON
3525 WHITEHALL PARK DRIVE, SUITE 210
CHARLOTTE, NC 28273
(704) 426-6070 FIRM NO. C-1163

STRUCTURAL ENGINEER
STEWART
101 N. TRYON ST., SUITE 1400
CHARLOTTE, NC 28202
(704) 334-3523 FIRM NO. C-1051

MECHANICAL, ELECTRICAL, PLUMBING,
AND FIRE PROTECTION ENGINEER
SABER ENGINEERING
2923 S. TRYON ST., SUITE 280
CHARLOTTE, NC 28203
(704) 373-0069 FIRM NO. C-2138

LANDSCAPE ARCHITECT
URBAN DESIGN PARTNERS
1318-EE CENTRAL AVENUE
CHARLOTTE, NC 28205
(704) 334-3303 FIRM NO. C-TBD


COMMUNICATIONS INFRASTRUCTURE
DB CONSULTING
246 LIVES FARM ROAD
BLACKSBURG, SC 29702
(704) 497-7226 FIRM NO. C-TBD

REVISIONS

DATE: DECEMBER 7, 2018
PROJECT NUMBER: 9197-000

SHEET TITLE:
**PARTIAL
FOUNDATION
PLAN EAST**

SHEET NUMBER:
S-102

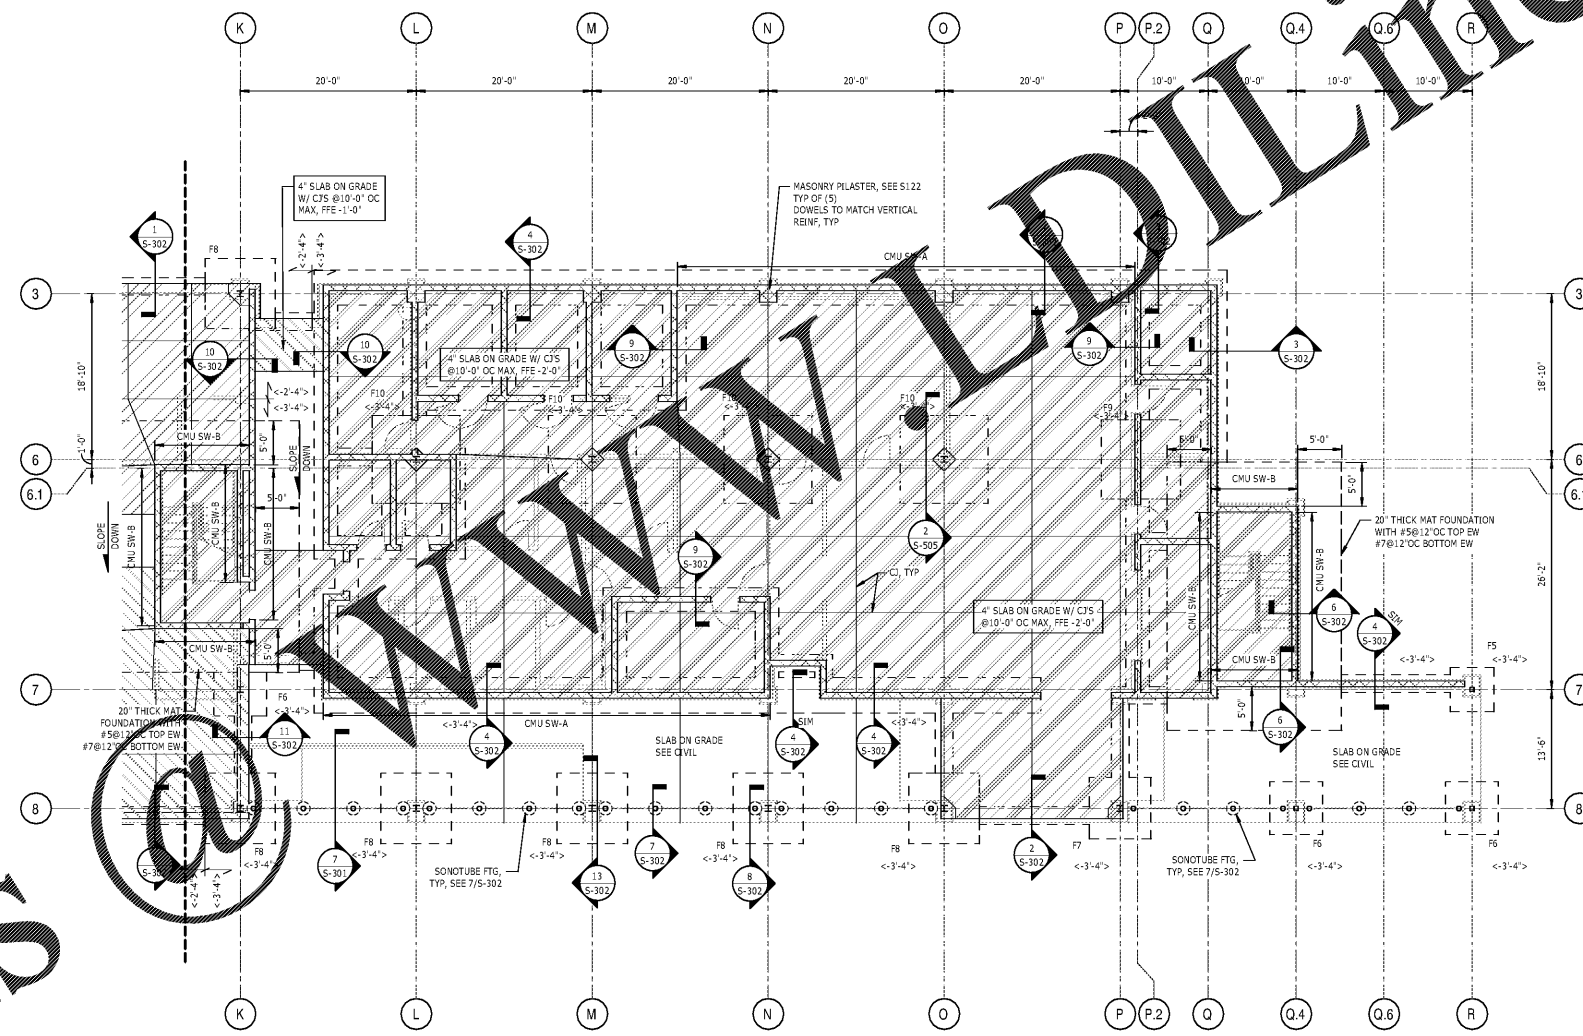

1 FOUNDATION PLAN - EAST



1/8" = 1'-0"

- NOTES:
- FOR GENERAL NOTES AND ABBREVIATIONS, SEE S-001.
 - FINISHED FLOOR ELEVATION 721.42, UNO, REFERENCE ELEVATION 0'-0".
 - [NG] INDICATES DEPRESSED OR RAISED SLAB ELEVATION, SEE PLAN.
 - TOP OF FOOTING 1'-4" BELOW FINISHED FLOOR ELEVATION, UNO. <No> INDICATES TOP OF FOOTING ELEVATION, SEE PLAN.
 - [F] INDICATES STEP IN WALL FOOTING, SEE S-301.
 - [F#] INDICATES FOOTING TYPE, SEE S-301.
 - [P#] INDICATES CONCRETE PEDESTAL TYPE, SEE S-301.
 - TOP OF PEDESTAL ELEVATION 0'-0" BELOW FINISHED FLOOR ELEVATION, UNO. [No] INDICATES TOP OF PEDESTAL ELEVATION, SEE PLAN.
 - SEE ELEVATION CALLOUTS ON PLAN FOR VERTICAL FRAME LOCATIONS, SEE S200'S FOR ELEVATIONS AND DETAILS.
 - FOR TYPICAL SLAB CONSTRUCTION DETAILS, SEE S-301.
 - CONTRACTOR TO COORDINATE ALL THICKENED SLAB LOCATIONS UNDER CMU PARTITIONS WITH ARCHITECTURAL DRAWINGS.
 - FOR STEEL COLUMN SCHEDULE, SEE S-505.

Order Plans

WWW.DILine.com