


**SABER ENGINEERING**  
 2923 South Tryon Street, Suite 280  
 Charlotte, North Carolina 28202  
 tel 704.373.0068  
 MECHANICAL ELECTRICAL PLUMBING  
 DEC 7, 2018  
 DRAWING NUMBER = C-2130

**WILSON AIR CENTER**

**NORTH TERMINAL**

HCD 100-108  
 CHARLOTTE-DUKE  
 INTERNATIONAL AIRPORT  
 5320 W. HARRIS FIELD RD  
 CHARLOTTE, NC 28217

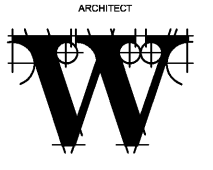

ARCHITECT  
**THE WILSON GROUP**  
 P O BOX 5510  
 CHARLOTTE, NC 28209  
 (704) 331-9747

CIVIL ENGINEER  
**TALBERT, BRIGHT & ELLINGTON**  
 3525 WHITEHALL PARK DRIVE, SUITE 210  
 CHARLOTTE, NC 28273  
 (704) 426-8070 FIRM NO. C-1163

STRUCTURAL ENGINEER  
**STEWART**  
 101 N. TRYON ST., SUITE 1400  
 CHARLOTTE, NC 28202  
 (704) 909-3523 FIRM NO. C-1051

MECHANICAL, ELECTRICAL, PLUMBING & FIRE PROTECTION ENGINEER  
**SABER ENGINEERING**  
 2923 S. TRYON ST., SUITE 280  
 CHARLOTTE, NC 28202  
 (704) 373-0068 FIRM NO. C-2130

LANDSCAPE ARCHITECT  
**URBAN DESIGN PARTNERS**  
 1318-E8 CENTRAL AVENUE  
 CHARLOTTE, NC 28205  
 (704) 334-3303 FIRM NO. C-190


COMMUNICATIONS INFRASTRUCTURE  
**DB CONSULTING**  
 246 LONES FARM ROAD  
 BLACKSBURG, SC 29702  
 (704) 497-7228 FIRM NO. C-178D

REVISIONS


DATE DECEMBER 7, 2018  
 PROJECT NUMBER 9197-000

SHEET TITLE  
**SECOND FLOOR PLAN**

SHEET NUMBER  
**P-102**

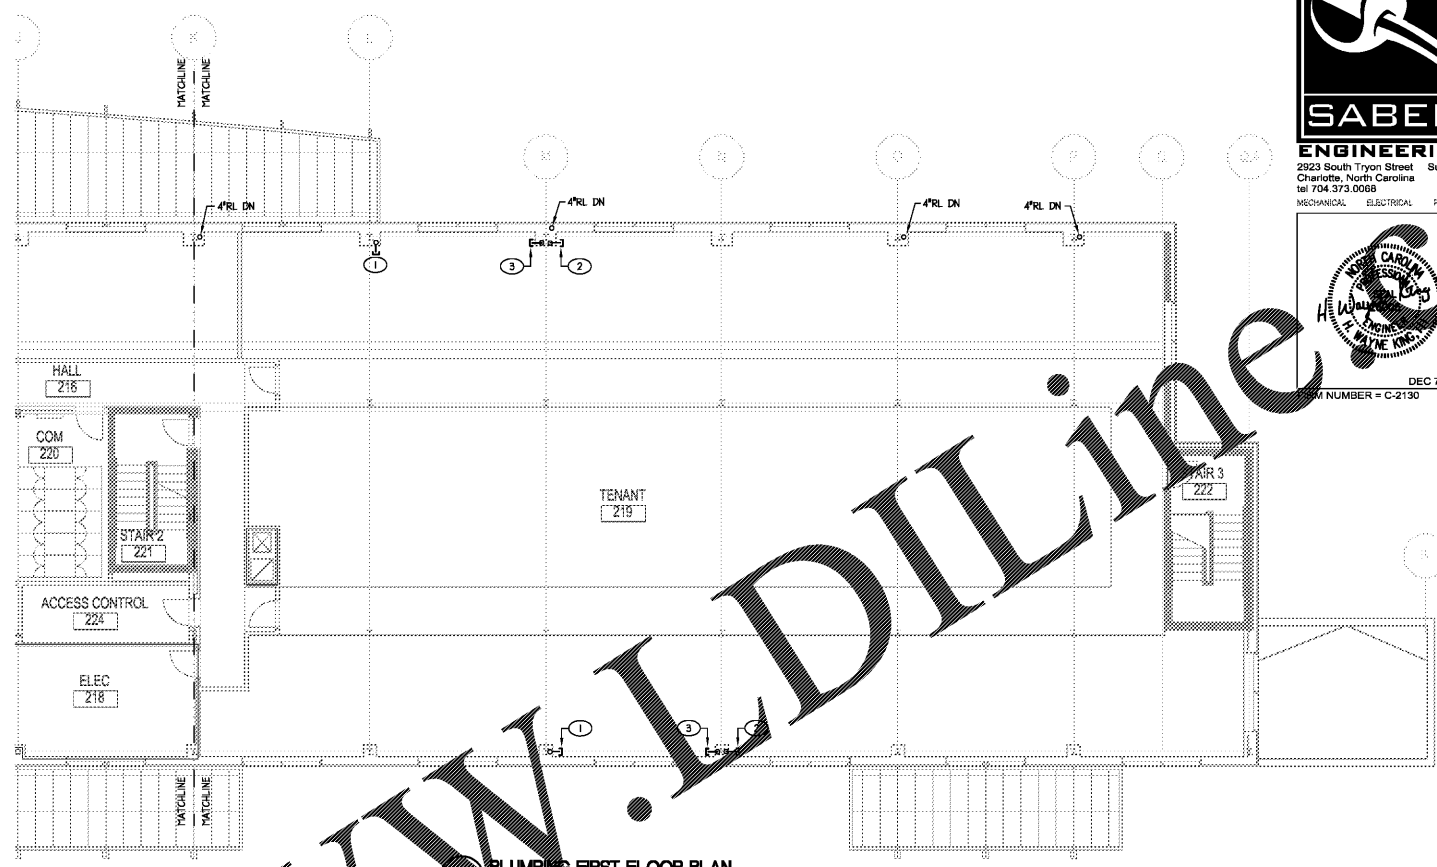

**1 PLUMBING FIRST FLOOR PLAN**  
 1/8" = 1'-0"

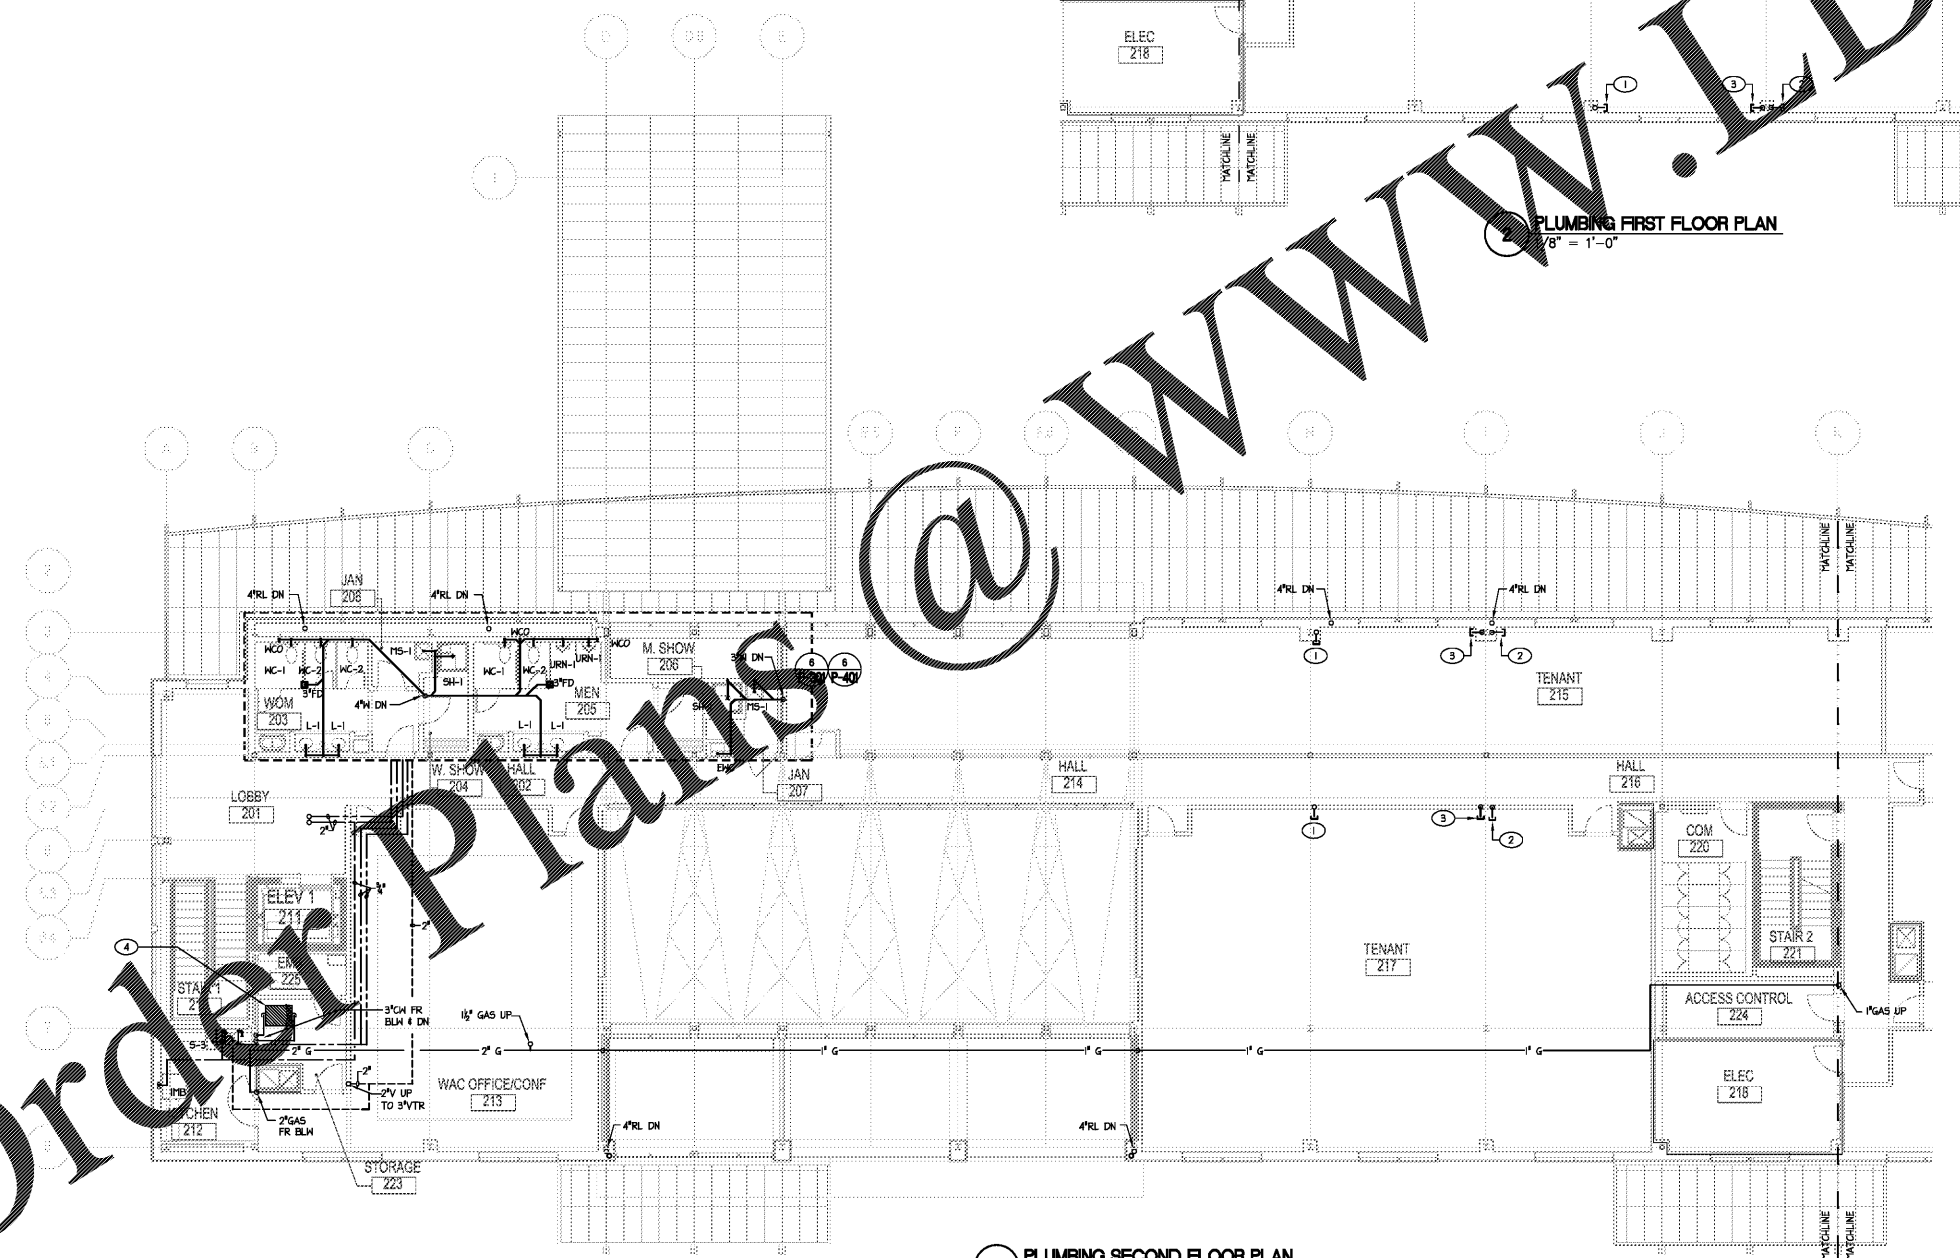

**1 PLUMBING SECOND FLOOR PLAN**  
 1/8" = 1'-0"

- KEYED NOTES THIS SHEET**
- ① 3" VENT THROUGH ROOF AND CAPPED. ALSO PROVIDE 2" STUB-OUT ABV CLG CAPPED FOR FUTURE TENANT CONNECTION.
  - ② 1/2" STUB-OUT ABV CLG CAPPED FOR FUTURE CONNECTION.
  - ③ 4" W STUB-OUT CAPPED BLH FL.
  - ④ PACKAGED DUPLEX 1.0 HP DOMESTIC BOOSTER PUMP SYSTEM. PUMP SHALL BE CAPABLE OF 80GPM @ 30FT HEAD. PUMP MAY BE OMITTED IF 40PSI (STATIC) IS AVAILABLE AT FACE OF BUILDING.

SPRINKLER HEAD LAYOUT - CONTRACTOR TO REFER TO ARCHITECTURAL CEILING LAYOUT FOR SPECIFIC SPRINKLER HEAD LOCATIONS. THERE ARE SOME AREAS WHERE SPECIFIC LAYOUT IS REQUIRED/DESIRED BECAUSE OF CEILING MATERIALS AND/OR AESTHETICS. CONTRACTOR MUST LOCATE SPRINKLER HEADS AS INDICATED ON ARCHITECTURAL CEILING PLANS. IF CONTRACTOR FINDS NON-COMPLIANT LAYOUT, THEY MUST CONTACT ARCHITECT FOR APPROVAL PRIOR TO PROCEEDING.

Order Plans

@

WWW.LDILINE.COM