


PARKER'S CANE BAY

THE PARKER COMPANIES
17 WEST WOODHOUGH ST.
SAVANNAH, GA. 31401

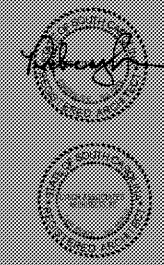


Revisions

No.	Date	Description


FLOOR LAYOUT PLAN

Scale: As indicated
Date: 01.21.19
Project: P-1801
Drawing No.: F-100


A600

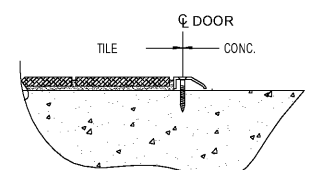

NOTE: NO TRANSITION SHALL EXCEED 1/2" MAX., 1/4" DIFFERENTIAL IS PREFERRED.

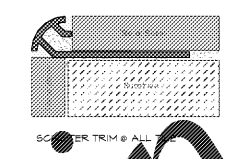

TRANSITION DETAIL NTS SCHLUTER DETAIL 1" = 1'-0"

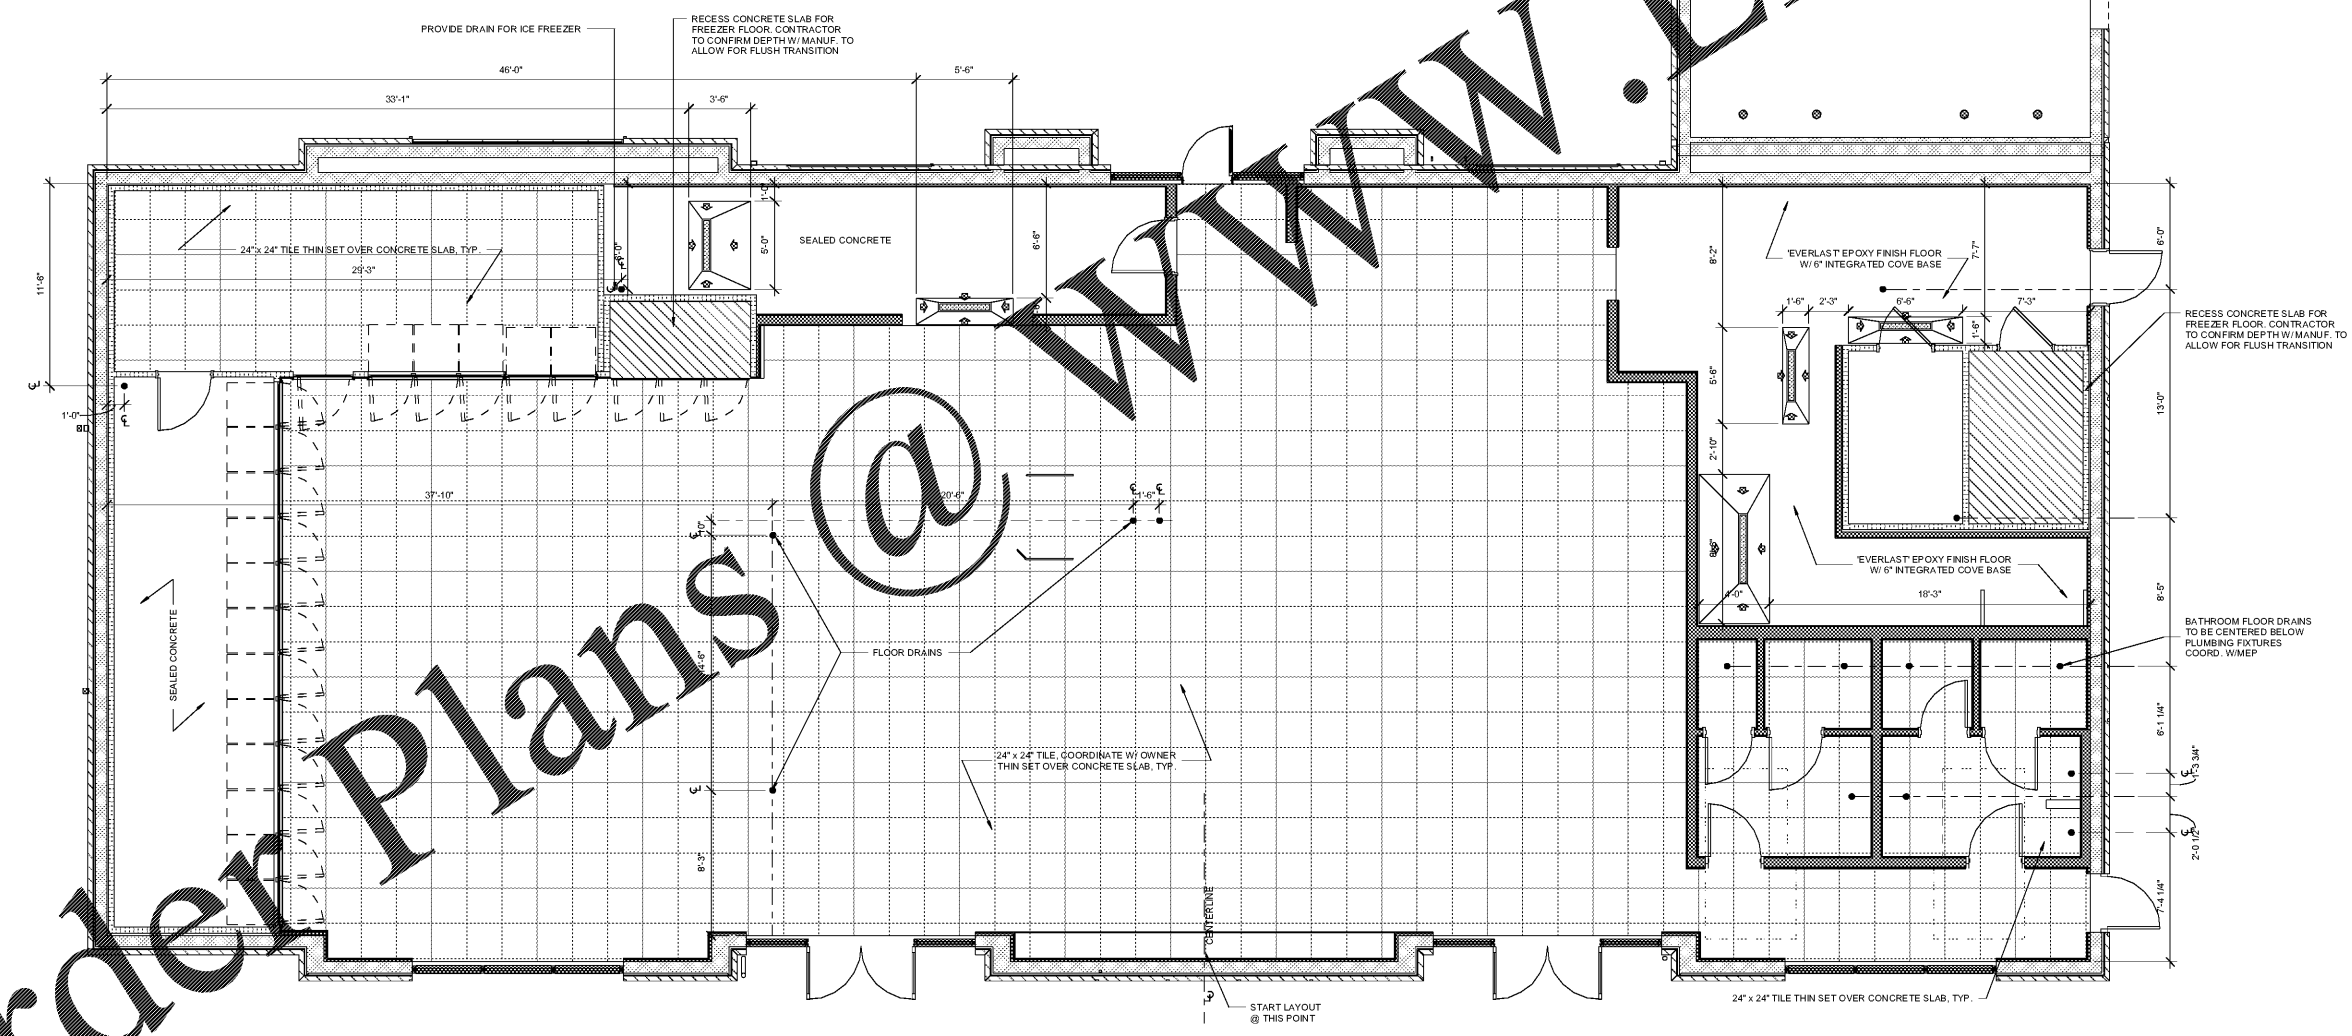

ALL DIMENSIONS ARE FROM INTERIOR SIDE OF CMU WALL.

1/4" = 1'-0" FIRST FLOOR PLAN

Order Plans @ www.LDIDLine.com

2/4/2019 2:02:42 PM