

EACH SUBCONTRACTOR IS RESPONSIBLE FOR HAVING A THOROUGH KNOWLEDGE OF ALL DRAWINGS AND SPECIFICATIONS IN THEIR RELATED FIELD. THE FAILURE TO ACQUAINT HIMSELF WITH THIS KNOWLEDGE DOES NOT RELIEVE THE RESPONSIBILITY OF PERFORMING HIS WORK PROPERLY. NO ADDITIONAL COMPENSATION SHALL BE ALLOWED BECAUSE OF CONDITIONS THAT OCCUR DUE TO FAILURE TO FAMILIARIZE WORKERS WITH THIS KNOWLEDGE.

EXISTING CONDITIONS WERE TAKEN FROM ORIGINAL DRAWINGS AND MAY NOT REFLECT EXACT "AS-BUILT" CONDITIONS. CONTRACTOR SHALL FIELD VERIFY ALL EXISTING CONDITIONS PRIOR TO SUBMITTING FINAL BIDS. CONTRACTOR SHALL CAREFULLY COORDINATE NEW WORK AND DEMOLITION WITH ALL OTHER DISCIPLINES AND EXISTING CONDITIONS.

KEYNOTES

- 8" Ø PVC VENT STUB OUT WITH BOTTOM OF VENT 12" AFF. INSTALL EXHAUST GRILLE TYPE "A" IN LUBE PIT AREA. SEE AIR DEVICE SCHEDULE ON YM-4.0. LOCATE GRILLE FLUSH WITH WALL CENTERED ON PVC VENT.
- PIT AREA VENTILATION SYSTEM DUCTWORK: PROVIDE AND INSTALL SCHEDULE 40 PVC ROUND DUCTWORK UNDERSLAB AS INDICATED. COORDINATE DUCTWORK WITH UNDERGROUND PIPING AND FOOTINGS, SLOPE DUCTWORK BACK TO LUBE PITS.
- HOODED WALL CAP FIELD PAINTED TO MATCH BUILDING EXTERIOR AT 10-FT ABOVE GRADE.
- PUMP DISCHARGE (PD) TO EXIT SUMP PIT AT 16" ABOVE BOTTOM OF SUMP PIT. REF ARCH DETAILS. ROUTE DISCHARGE UP IN GROUND TO 36" BELOW BOTTOM OF SLAB AND CONNECT TO EXTERIOR SANITARY LINE. MAKE CONNECTION TO PUMP WITH HOSE COUPLING FOR QUICK REMOVAL.
- PROVIDE CLEANOUT FROM EXTERIOR WALL.

HFA ARCHITECTS ENGINEERS INTERIORS
HARRISON FRENCH & ASSOCIATES, LTD
 1705 S. Highway Blvd., Suite 3
 Bentonville, Arkansas 72712
 479-273-7780
 479-273-9685
 www.hfa-ae.com

STIPULATION FOR REUSE
 THESE DRAWINGS ARE THE PROPERTY OF HARRISON FRENCH & ASSOCIATES, LTD. AND ARE NOT TO BE REPRODUCED OR TRANSMITTED IN ANY FORM OR BY ANY MEANS, ELECTRONIC OR MECHANICAL, INCLUDING PHOTOCOPYING, RECORDING, OR BY ANY INFORMATION STORAGE AND RETRIEVAL SYSTEM, WITHOUT THE WRITTEN PERMISSION OF HARRISON FRENCH & ASSOCIATES, LTD.

13365 GLENBROOK AVE
 MEADOWVIEW, VA 24361
Light Mechanical Service Addition
 PROJECT NUMBER: 03-18-20613

Love's Travel Stop & Country Stores

PROFESSIONAL ENGINEER
 GREG J. SCHLUTERMAN
 Lic. No. 48795



OCT 25 2018

ISSUE BLOCK

STORE NO.	613
DOCUMENT DATE	10/25/18
CHECKED BY:	JKR
DRAWN BY:	PRC
PROTO CYCLE	

MECHANICAL AND PLUMBING FLOOR PLANS

SHEET: **YM-2.0**

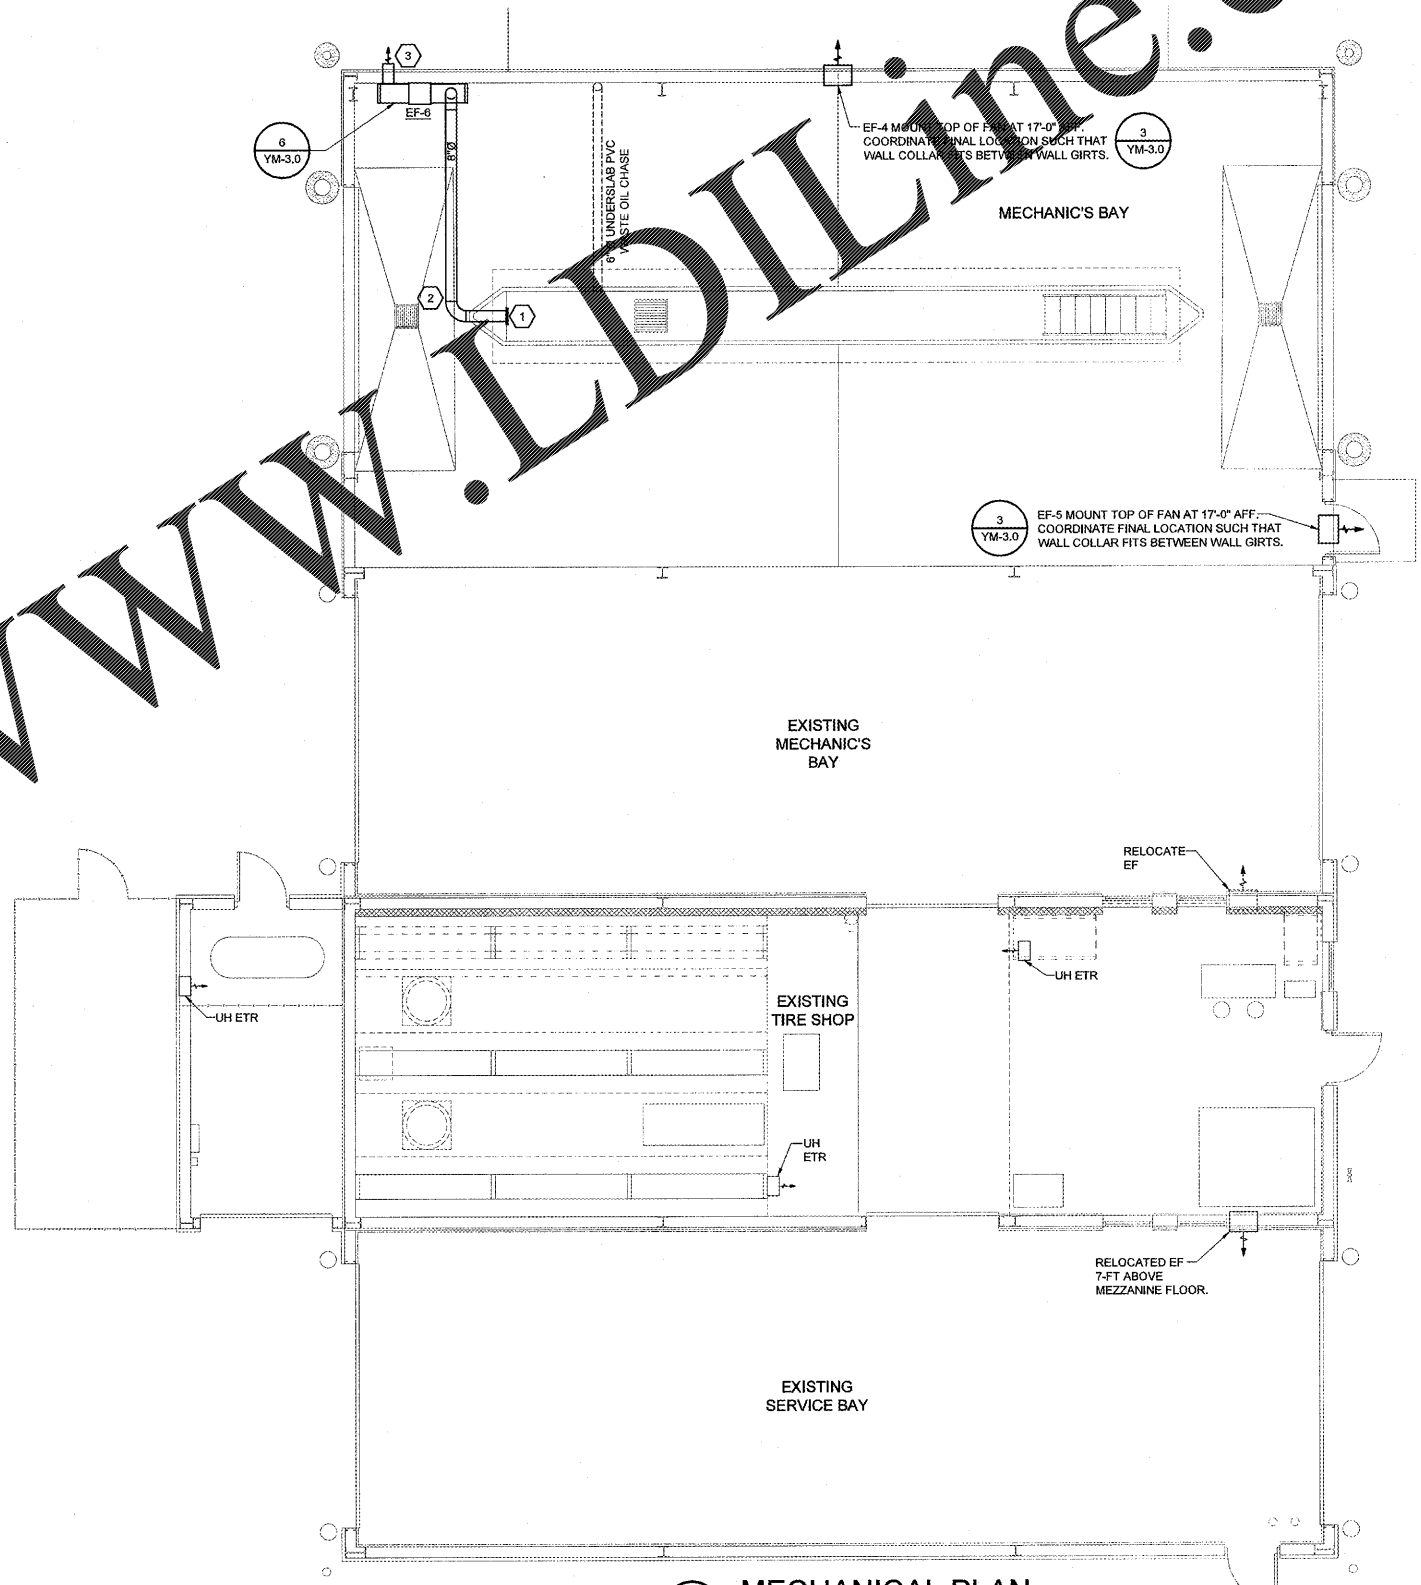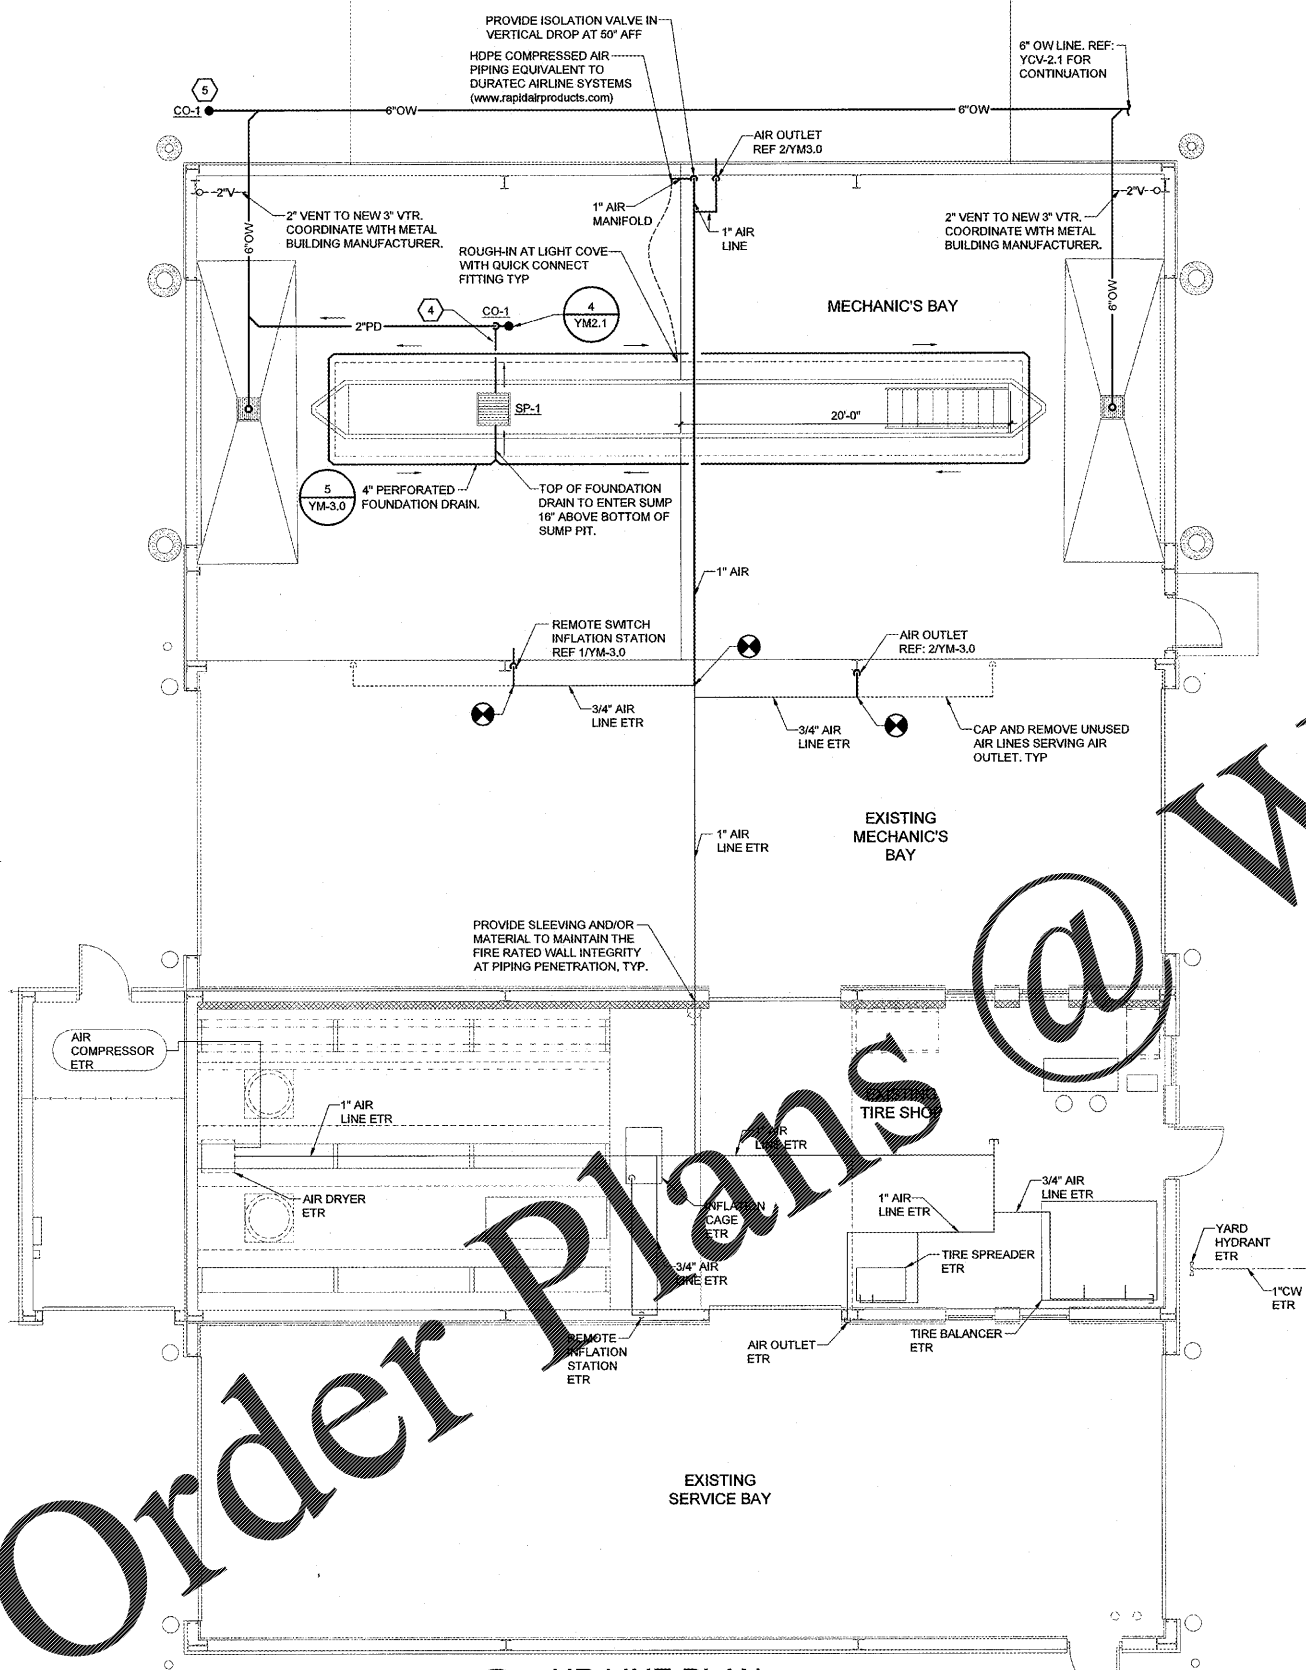

WWW.LDLINE.COM

Order Plans @

C:\Users\patrick.chinoweth\OneDrive\Documents\Projects\03-18-20613\03-18-20613.dwg
 10/25/2018 8:15am - User: patrick.chinoweth