


NO	REVISION / SUBMISSIONS	DATE

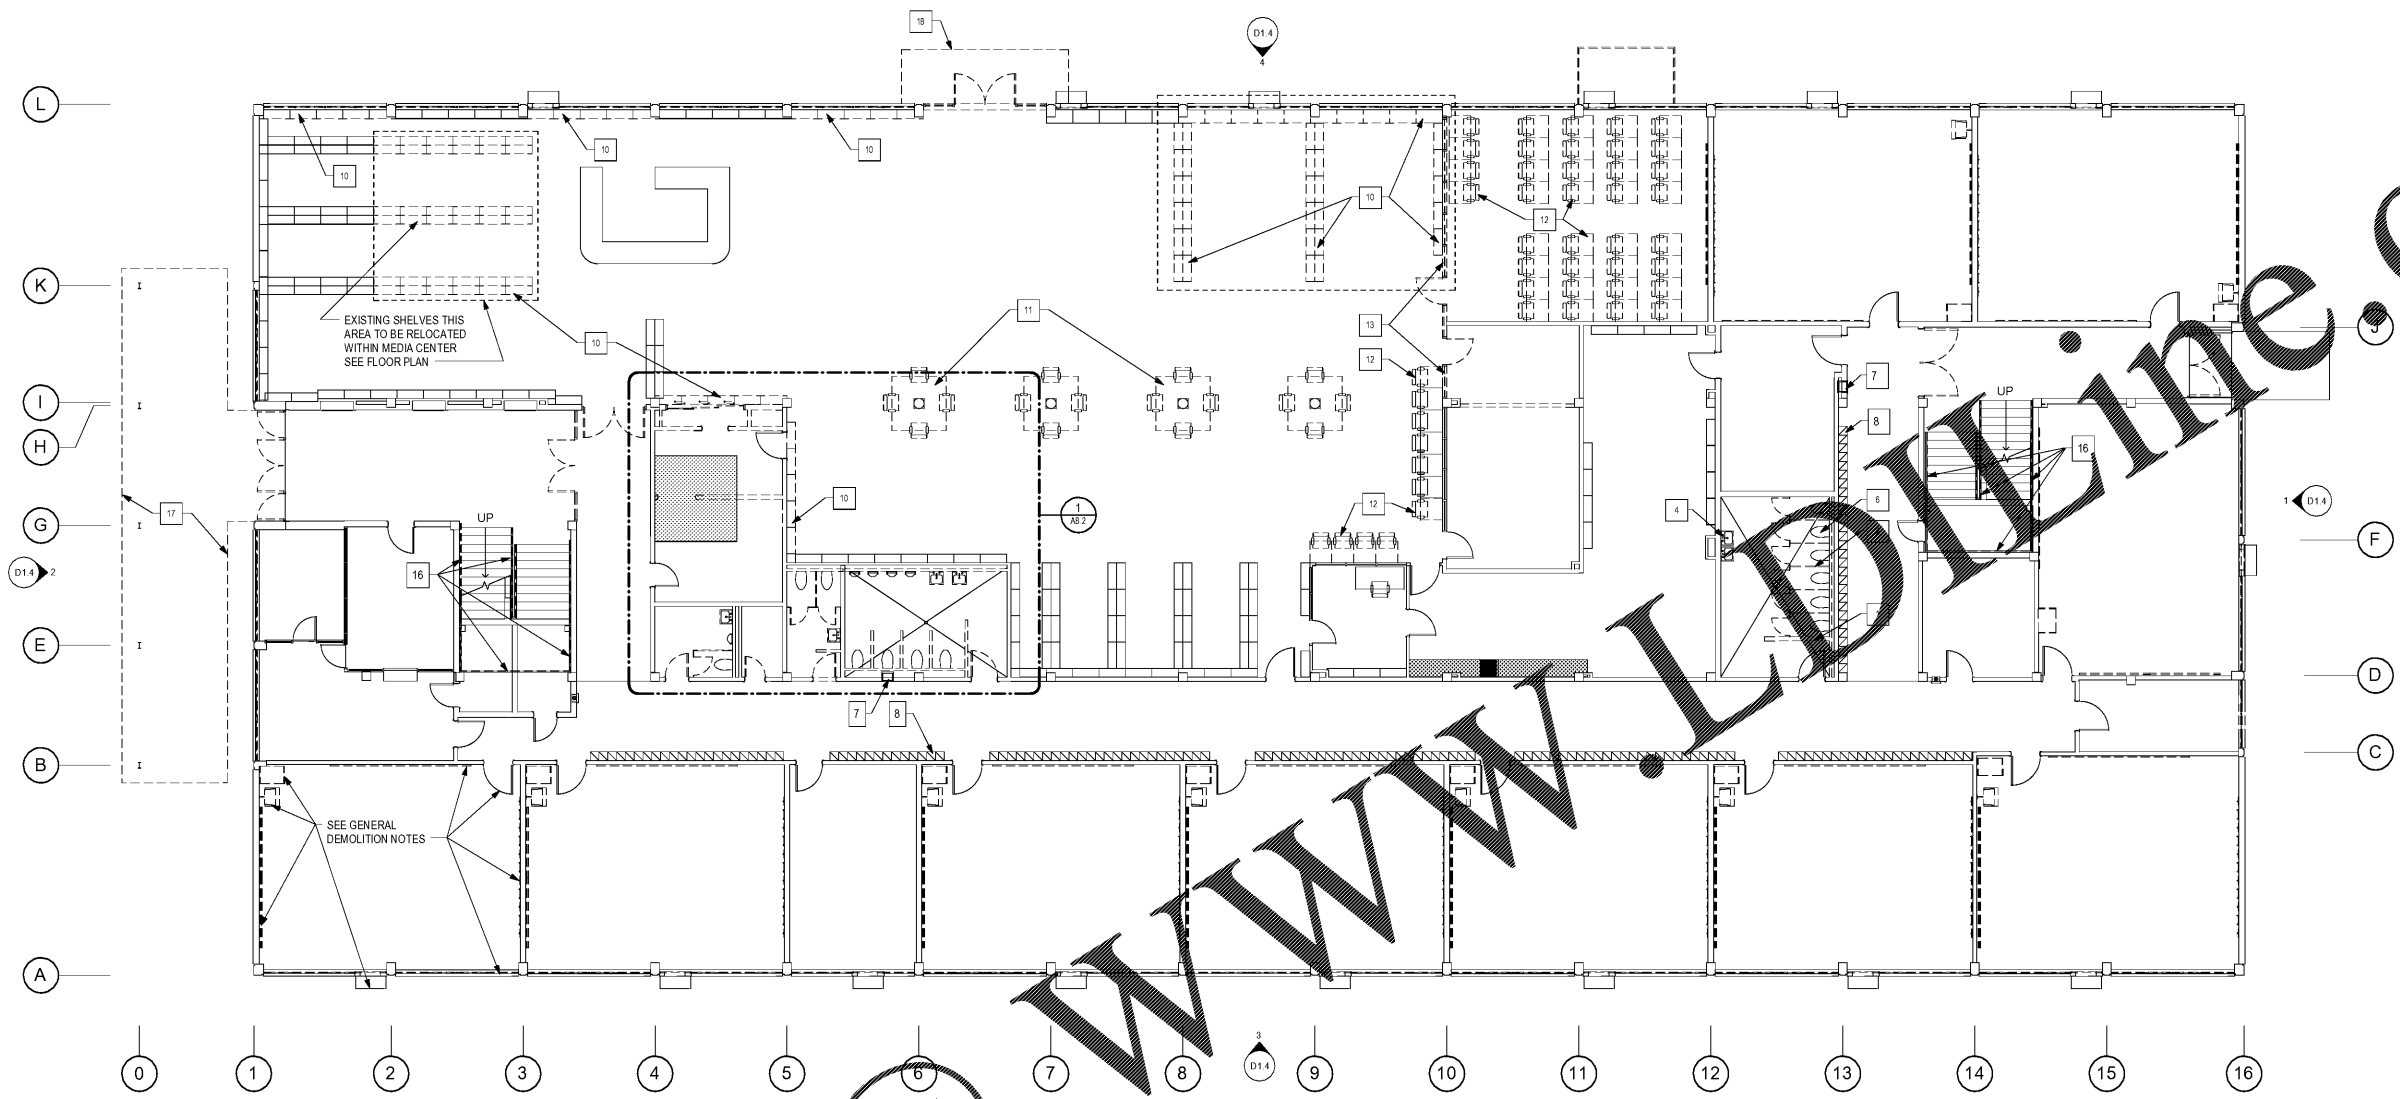

**1** FIRST FLOOR PLAN - DEMOLITION  
 D1.1 SCALE: 1/8" = 1'-0"

**GENERAL DEMOLITION NOTES**

1. REMOVE ALL EXISTING PLUMBING, HVAC AND ELECTRICAL SYSTEMS AND COMPONENTS OF THE BUILDING. REMOVE ALL DEVICES, BOXES, CONDUITS, BRACKETS AND FASTENERS FROM INTERIOR AND EXTERIOR SURFACES. PATCH BRICK MASONRY, CONCRETE MASONRY, WOOD AND ALL SURFACE MATERIALS WHERE DEVICES ARE REMOVED TO MATCH ADJACENT FINISHED MATERIALS OF SAME TYPE AND SYSTEM.
2. REFER TO CIVIL DRAWINGS FOR ADDITIONAL REQUIREMENTS RELATED TO DEMOLITION.
3. REMOVE COMPLETELY EXISTING HVAC SYSTEMS. COVER WINDOW OPENINGS AND ALL OTHER BUILDING ENVELOPE OPENINGS CREATED BY REMOVING EXISTING SYSTEMS TO KEEP BUILDING WATER TIGHT.
4. REMOVE COMPLETELY EXISTING ELECTRICAL SYSTEMS. **LOW VOLTAGE SYSTEMS (SEE EXISTING DATA ROOM INFORMATION DRAWING)** HOWEVER, KEEP EXISTING LIGHTING SYSTEMS IN SERVICE UNTIL NEW TEMPORARY LIGHTS ARE INSTALLED.
5. REMOVE ALL EXISTING DOORS UNLESS NOTED OTHERWISE. ALL DOOR FRAMES TO REMAIN UNLESS NOTED OTHERWISE. SEE D1.1 SCHEDULE FOR ADDITIONAL INFORMATION.
6. REMOVE ALL EXISTING EXTERIOR WINDOW SYSTEMS UNLESS NOTED OTHERWISE. COVER WINDOW OPENINGS AND ALL OTHER BUILDING ENVELOPE OPENINGS CREATED BY REMOVING EXISTING EXTERIOR WINDOW SYSTEMS TO KEEP BUILDING WATER TIGHT.
7. REMOVE EXISTING LOW SLOPED METAL ROOFING SYSTEM OVER MAIN ROOF, CENTER ROOF AND BENTHOUSE ROOF DOWN TO EXISTING CONCRETE SURFACE IN PREPARATION FOR NEW ROOFING SYSTEM.
8. REMOVE CLASSROOM MILLWORK INCLUDING, BUT NOT LIMITED TO, CABINET AND SHELF, TEACHER CABINETS, STORAGE CABINET, SHELVES, UNITS, BOOKCASE, BASE AND OVERHEAD CABINETS, WHERE INDICATED, REPAIR HOLES OR OTHER DAMAGES TO WALL SURFACES AND SIDING.
9. CHALKBOARD/TACK BOARD: REMOVE EXISTING CHALK, MARKER AND TACK BOARD/TACK STRIPS COMPLETELY, INCLUDING BOARD, TRIM AND ADHESIVE. REMOVE ALL BOARDS IN ONE CLASSROOM. CONTACT ARCHITECT IN WRITING FOR INSPECTION AND APPROVAL. PROCEED WITH REMOVAL OF CHALKBOARD/TACK BOARD DEMOLITION.
10. REMOVE EXISTING WALL HUNG TV'S INCLUDING MOUNTING HARDWARE, ELECTRICAL BOXES AND WIRING.
11. REMOVE EXISTING SUSPENDED CEILING AND GRID SYSTEM(S) COMPLETELY, INCLUDING ALL MOLD, CEILING GRID, CEILING TILE, SUPPORT WIRES, ATTACHMENT DEVICES AND RELATED ITEMS.
12. THE CONTRACTOR SHALL HAVE THE OWNER REVIEW EQUIPMENT REMOVED FROM THE PROJECT. EQUIPMENT SELECTED BY OWNER FOR SALVAGE TO BE TURNED OVER TO OWNER. CONTRACTOR TO STORE IN OFF-SITE LOCATION DESIGNATED BY OWNER. EQUIPMENT NOT SELECTED BY OWNER FOR SALVAGE WILL BECOME THE PROPERTY OF THE CONTRACTOR. THE CONTRACTOR SHALL DISPOSE OF SUCH EQUIPMENT IN A LEGAL MANNER OFF SITE.

**DEMOLITION NUMBERED NOTES**

1. REMOVE EXISTING PARTITION.
2. REMOVE EXISTING TOILET PARTITIONS.
3. REMOVE EXISTING COUNTERTOP AND ANY BASE OR UPPER CABINETS.
4. REMOVE EXISTING SINK.
5. REMOVE EXISTING URINAL(S).
6. REMOVE EXISTING TOILET(S).
7. REMOVE EXISTING DRINKING FOUNTAIN.
8. REMOVE EXISTING LOCKER(S). REVIEW COURSE OF ACTION WITH ARCHITECT REGARDING EXISTING CONCRETE BASE.
9. REMOVE EXISTING LAB TABLES AND ALL SUPPORTING UTILITY CONNECTIONS.
10. REMOVE EXISTING LIBRARY SHELVING UNITS AS INDICATED IN THE DEMOLITION PLAN.
11. REMOVE EXISTING COMPUTER STATION FURNITURE AT EACH EXISTING ROUND CONCRETE COLUMN.
12. REMOVE EXISTING COMPUTER DESKS.
13. REMOVE EXISTING WINDOW SYSTEM AND RELATED WALL.
14. REMOVE EXISTING CENTER PORTION BETWEEN SCIENCE ROOMS UNLESS NOTED OTHERWISE.
15. REMOVE EXISTING WOODEN PLATFORM.
16. REMOVE EXISTING HANDRAILS AND GUARDRAILS.
17. REMOVE EXISTING CONCRETE SIDEWALK UNDER EXISTING CANOPY.
18. REMOVE EXISTING CONCRETE SLAB.
19. REMOVE EXISTING GLAZED TILE AND BEDDING BACK TO EXISTING COLUMN IN PREPARATION FOR NEW FINISHES.

Order Forms @

JOHN A. TUTEN & ASSOCIATES  
 ARCHITECTS  
 4680 U.S. HIGHWAY 17, SUITE 100  
 BRUNSWICK, GEORGIA 31525  
 www.jatuten.com

GLYNN ACADEMY HIGH SCHOOL  
 SCIENCE BLDG. (5015) MODERNIZATION  
 1001 MANSFIELD ST. BRUNSWICK GA, 31520  
 GLYNN COUNTY BOARD OF EDUCATION

CAPITAL OUTLAY  
 PROJECT # TRD  
 SYSTEM CODE: 663  
 SCHOOL CODE: 4752  
 FTE: 1796

FIRST FLOOR PLAN - DEMOLITION



ISSUED FOR:  
 BID SET

DRAWN BY:  
 CHECKED BY:  
 APPROVED BY:  
 01/19/19  
 PROJECT DATE:  
 1802  
 PROJECT NUMBER

**SHEET NUMBER:**  
**D1.1**

Copyright (c) 2019  
 All Rights Reserved