

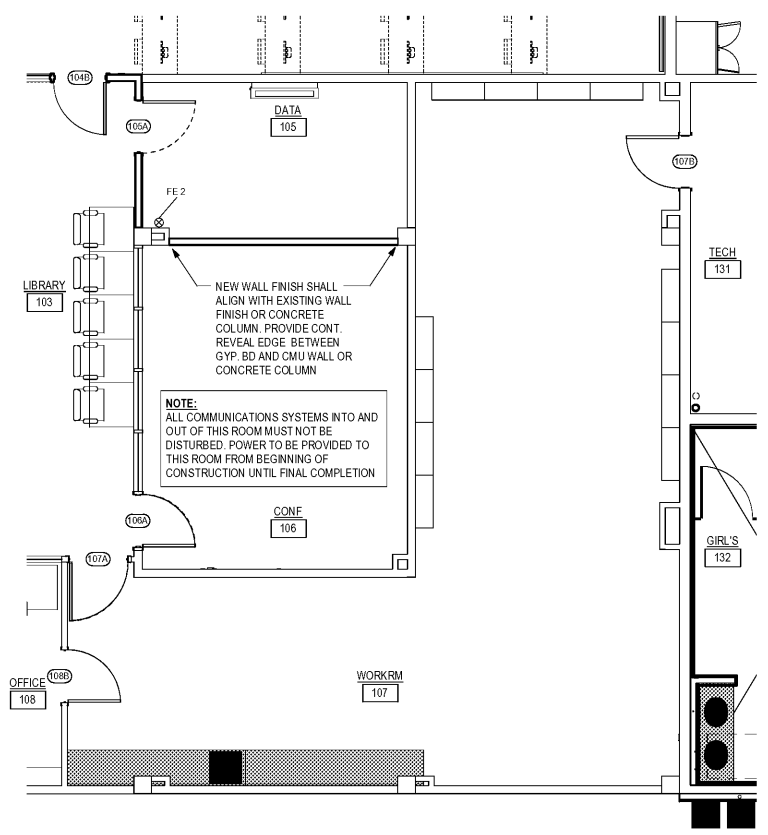


| NO | REVISION / SUBMISSIONS | DATE |
|----|------------------------|------|
| | | |
| | | |
| | | |

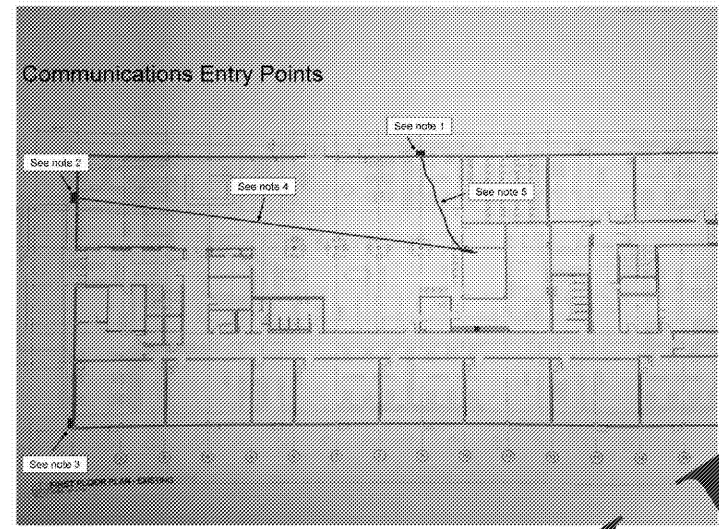


1 FIRST FLOOR PLAN - DATA ROOM
 A8.4 SCALE: 1/4" = 1'-0"


Note 2
 Partially preserve. Entry into 1st floor ceiling space contains active fiber optics, extended to entire campus. Conduits to 2nd floor ceiling space contain copper communications that will be abandoned and may be removed, along with any exposed cabling. Exterior box must be sealed after conduit removal.

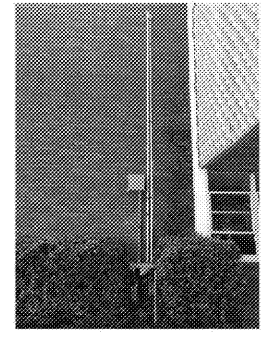

Note 3
 Do not preserve. These conduits contain abandoned CatV cabling and may be removed or used for other purposes.

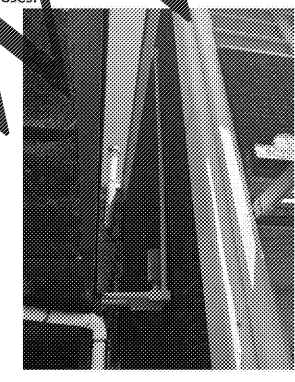


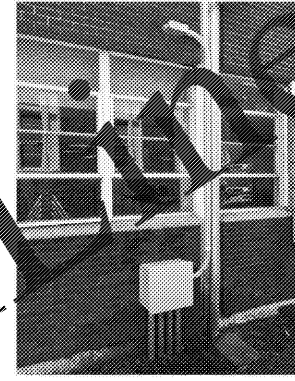

Note 1
 Must be preserved. Entry point contains active fiber optics, extended to the cafeteria and Wolfe Street Building.



Note 4
 Must be preserved. This line indicates a 2" PVC pipe containing active fiber optics extended to the rest of the campus.

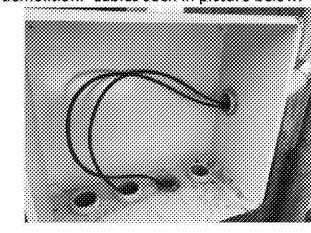Note 5
 Must be preserved. This line indicates a pair of fiber optic cables that are unprotected and unsecured in the 1st floor ceiling space. It will be necessary to identify and properly secure them prior to demolition. Cables seen in picture below.



| |
|---|
|  JOHN A. TUTEN & ASSOCIATES ARCHITECTS 4680 U.S. HIGHWAY 17 BRUNSWICK, GEORGIA 31525 www.jatuten.com |
| GLYNN ACADEMY HIGH SCHOOL SCIENCE BLDG. (5015) MODERNIZATION 1001 MANSFIELD ST. BRUNSWICK GA, 31520 GLYNN COUNTY BOARD OF EDUCATION |
| CAPITAL OUTLAY PROJECT # TRD SYSTEM CODE: 663 SCHOOL CODE: 4752 FTE: 1793 |
| EXISTING DATA ROOM INFORMATION |
|  NOT VALID UNLESS SIGNED |
| ISSUED FOR: BID SET |
| DRAWN BY: CHECKED BY: APPROVED BY: 01/19/19 PROJECT DATE: 1802 PROJECT NUMBER |
| SHEET NUMBER: A8.4 <small>Copyright (c) 2019 All Rights Reserved</small> |

Order Plans @ WWW.LDILLIEME.COM