


NO	REVISION / SUBMISSIONS	DATE

IMPORTANT NOTE:
 ALL UNDERGROUND UTILITIES MAY NOT BE SHOWN ON THE PLANS. THERE MAY BE OTHER EXISTING UTILITIES NOT SHOWN ON PLANS. LOCATIONS OF EXISTING UTILITIES DEPICTED ON THE PLANS ARE APPROXIMATE. THE CONTRACTOR SHALL DETERMINE THE EXACT LOCATION OF ALL EXISTING UTILITIES BEFORE COMMENCING WORK AND AGREES TO BE FULLY RESPONSIBLE FOR ANY AND ALL DAMAGES WHICH MIGHT BE OCCASIONED BY THE CONTRACTOR'S FAILURE TO EXACTLY LOCATE AND PRESERVE ANY AND ALL UNDERGROUND UTILITIES.

- NOTES BY SYMBOL:**
- CONNECT NEW 4" FIRE WATER LINE INTO EXISTING FIELD LOCATION AND CONNECTIONS.
 - CONNECT NEW 2-1/2" LINE INTO EXISTING 2-1/2" COLD WATER LINE. FIELD VERIFY EXACT LOCATION AND CONNECTIONS.
 - APPROXIMATE LOCATION OF EXISTING G.METER. DISCONNECT AND REMOVE EXISTING PIPE. PROVIDE 1" INST. TO OUNCES GAS REGULATOR (198) FIELD VERIFY EXACT LOCATION AND CONNECTION REQUIREMENTS PRIOR TO INSTALLATION.
 - APPROXIMATE LOCATION OF ACID NEUTRALIZATION TANK. PARK ANTE 500 OR EQUAL. VERIFY EXACT LOCATION PRIOR TO INSTALLATION. COORDINATE EXACT LOCATION WITH ALL EXISTING UNDERGROUND UTILITIES IN THIS AREA.
 - APPROXIMATE LOCATION OF ELEVATOR SAND/OIL SEPARATOR. REFER TO DETAIL P1.02 FOR MORE INFORMATION. FIELD VERIFY EXACT LOCATION PRIOR TO INSTALLATION. COORDINATE EXACT LOCATION WITH ALL EXISTING UNDERGROUND UTILITIES IN THIS AREA.
 - EXTEND NEW 6" SANITARY SEWER LINE TO EXISTING MANHOLE. FIELD VERIFY EXACT LOCATION.
 - ALL PIPING IN THIS AREA TO BE HAND EXCAVATED TO MAINTAIN INTEGRITY OF ALL EXISTING UNDERGROUND UTILITIES. CONTRACTOR TO LOCATE ALL UTILITIES PRIOR TO DIGGING.
 - EXTEND 3" SAND/OIL SEPARATOR DISCHARGE TO EXISTING STORM DRAIN SYSTEM. FIELD VERIFY EXACT LOCATION AND REQUIREMENTS.
 - NEW FIRE PROTECTION WATER LINE TO REMOTE FDC LOCATION.
 - REFER TO SHEET P2.01 FOR CONTINUATION.
 - NEW P.V. WITH BACKFLOW PREVENTER.

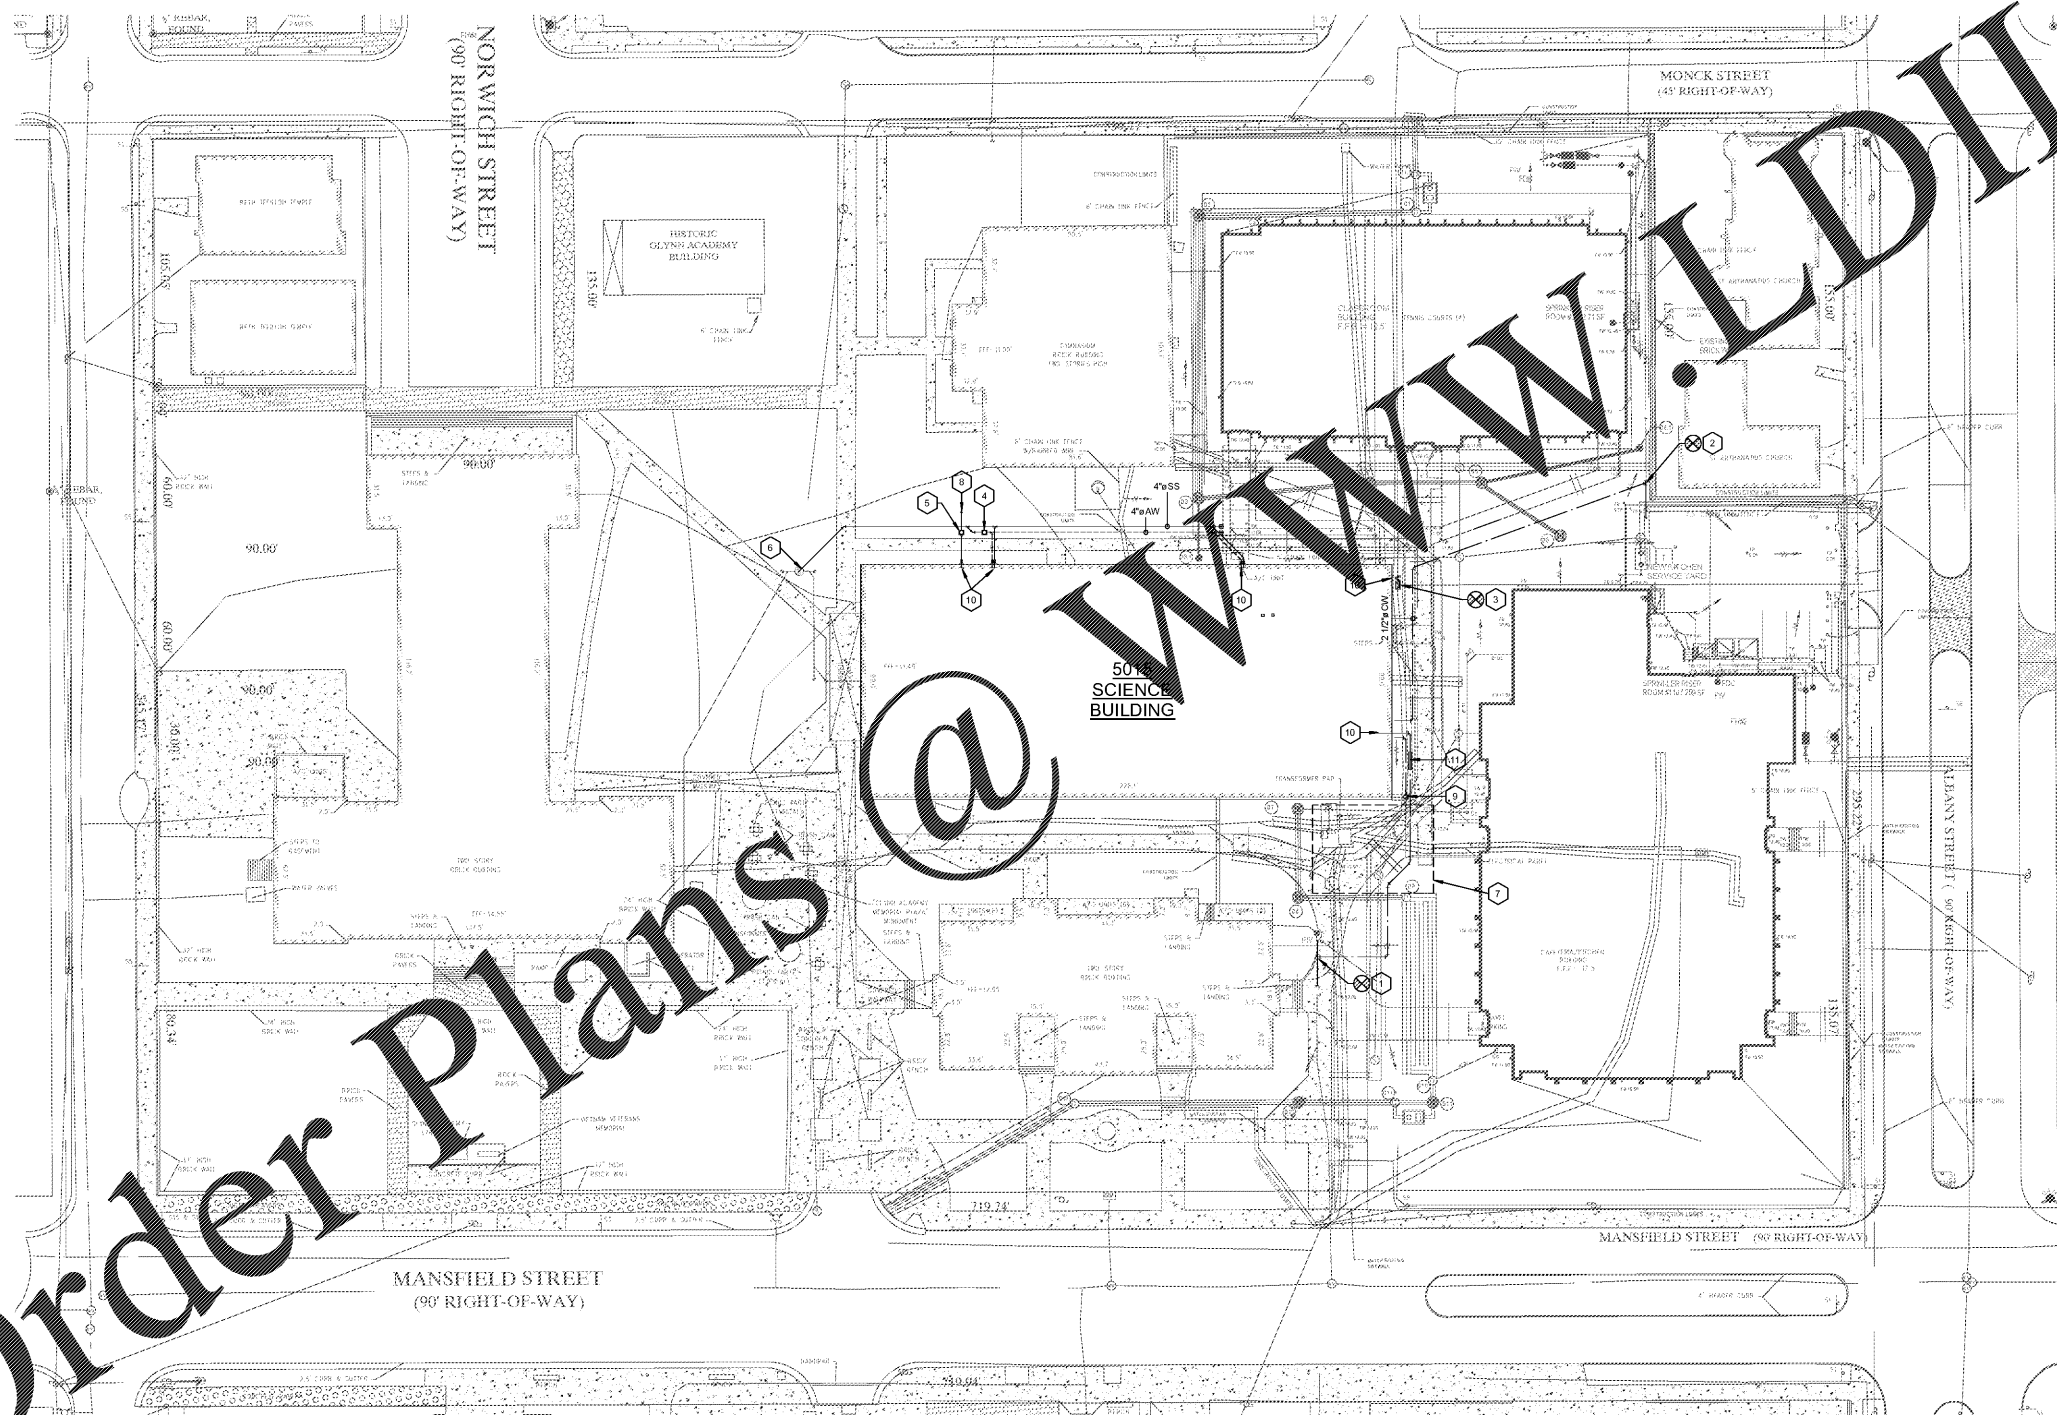

Order Plans @ www.dilling.com


1 PLUMBING SITE PLAN
 P1.01 SCALE: 1" = 30'-0"

JOHN A. TUTTEN & ASSOCIATES
 ARCHITECTS
 4680 U.S. HIGHWAY 17 NORTH
 BRUNSWICK, GEORGIA 31525
 www.jatuten.com

GLYNN ACADEMY HIGH SCHOOL
 SCIENCE BLDG. (5015) MODERNIZATION
 1001 MANSFIELD ST. BRUNSWICK GA, 31520
 GLYNN COUNTY BOARD OF EDUCATION

CAPITAL OUTLAY
 PROJECT # TBD
 SYSTEM CODE: 668
 SCHOOL CODE: 4752
 FTE: 1798

PLUMBING SITE PLAN

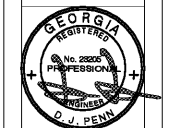

ISSUED FOR:
 BID SET

J.V. MP
 DRAWN BY
 DPCE
 CHECKED BY
 DJP
 APPROVED BY
 01/18/19
 PROJECT DATE
 1802
 PROJECT NUMBER

SHEET NUMBER:
P1.01

Copyright (c) 2019
 All Rights Reserved.



1/15/2019 4:15:32 PM C:\Users\jvallen\Documents\17-2015_GA_SCIENCE BUILDING MEPV2016_jvallen.EDW