


- NOTES:
1. ALL EXPOSED WALL TILE EDGES MUST BE FINISHED TO MATCH TILE SURFACE. EASE TILE EDGE AS ALLOWABLE.
  2. BLINDS SHALL BE PROVIDED BY OWNER AND INSTALLED BY VENDOR. COORDINATE WITH PANDA PROJECT MANAGER PRIOR TO INSTALLATION.
  3. PROVIDE 1/2" CLEAR PLASTIC CORNER GUARD FOR ALL INTERIOR PAINTED SURFACE W/ CLEAR GLUE.
  4. ALL TILES INSTALLED NOT TO BE CUT LESS THAN 1/2 THE TILE WIDTH.
  5. REFERENCE SHEET A-103 FOR WALL PANEL SCHEDULE
  6. REFERENCE SHEET A-103 FOR SPECIAL SURFACE SCHEDULE
  7. REFERENCE SHEET A-103 FOR INTERIOR PAINT SCHEDULE
  8. REFERENCE SHEET A-104 FOR TILE SCHEDULE
  9. REFERENCE SHEET A-104 FOR EXTENT OF COVE TRIM AT BASE


GENERAL DECOR NOTE:  
ALL WALL DECORATIONS, PRINT LOCATIONS, ETC... TO BE VERIFIED WITH PANDA EXPRESS BY G.C.

G.C. SHALL PROVIDE/INSTALL ANY CONCEALED BACKING, MISC. HARDWARE NOT PROVIDED BY OWNER, ETC... AS REQUIRED.


COORDINATE LOCATION OF ALARM DEVICES WITH ARTWORK (IF REQUIRED).

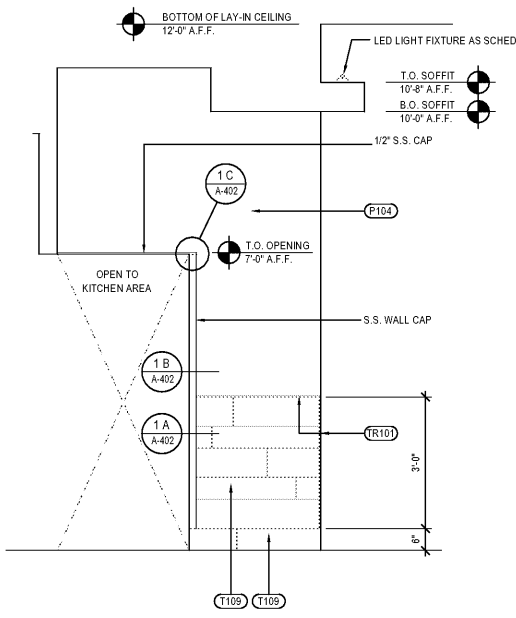


DINING ROOM ELEVATION 4

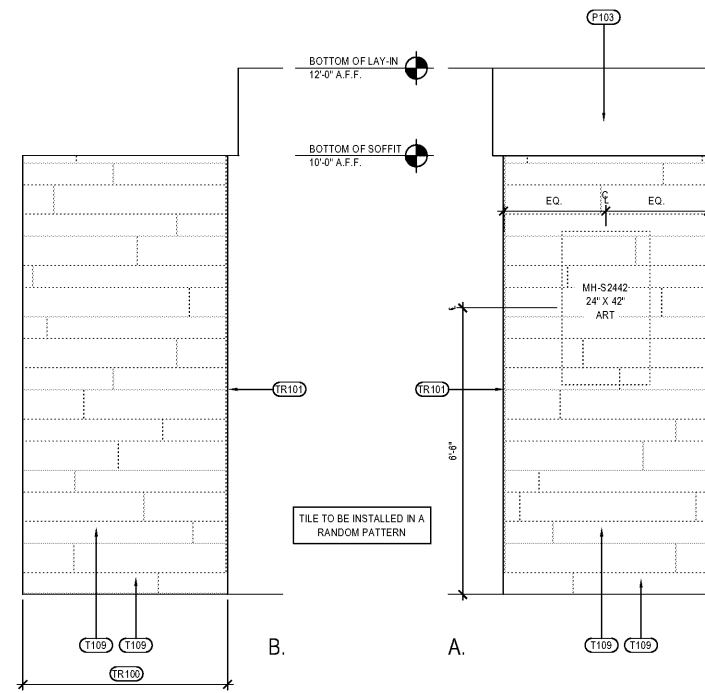

DINING ROOM ELEVATIONS BY DRINK STATION 3

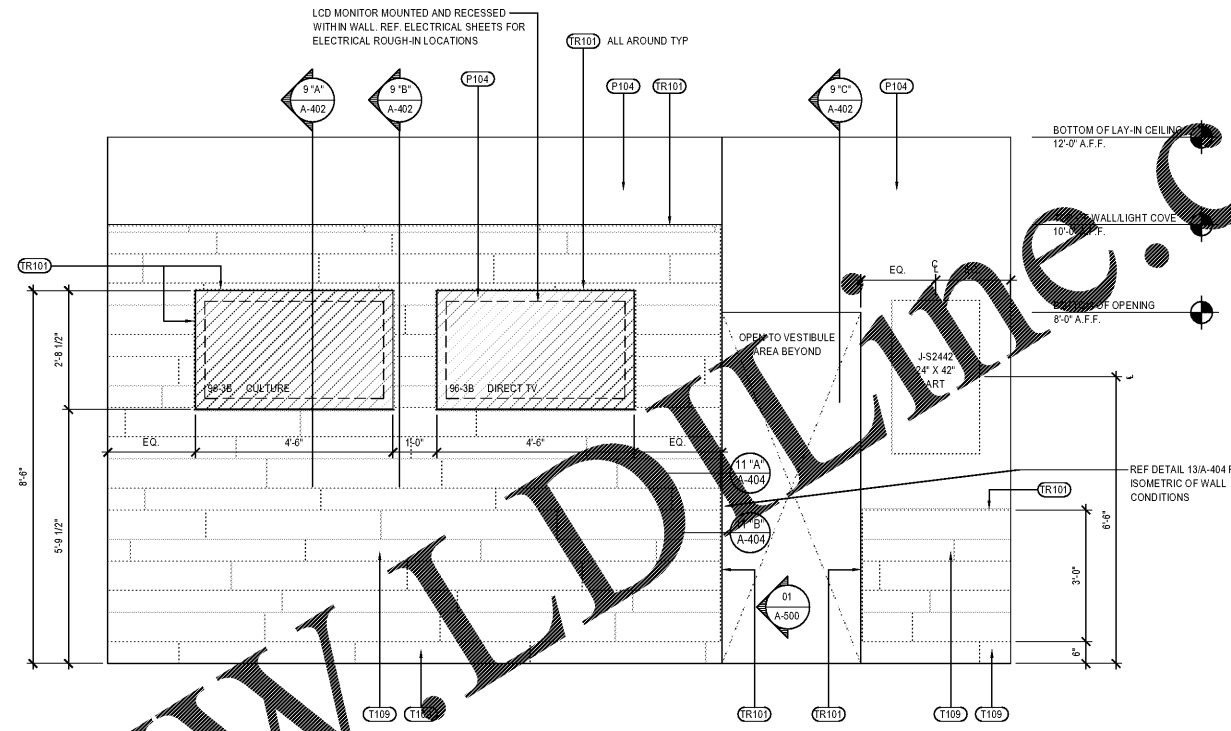

DINING ROOM ELEVATION 2

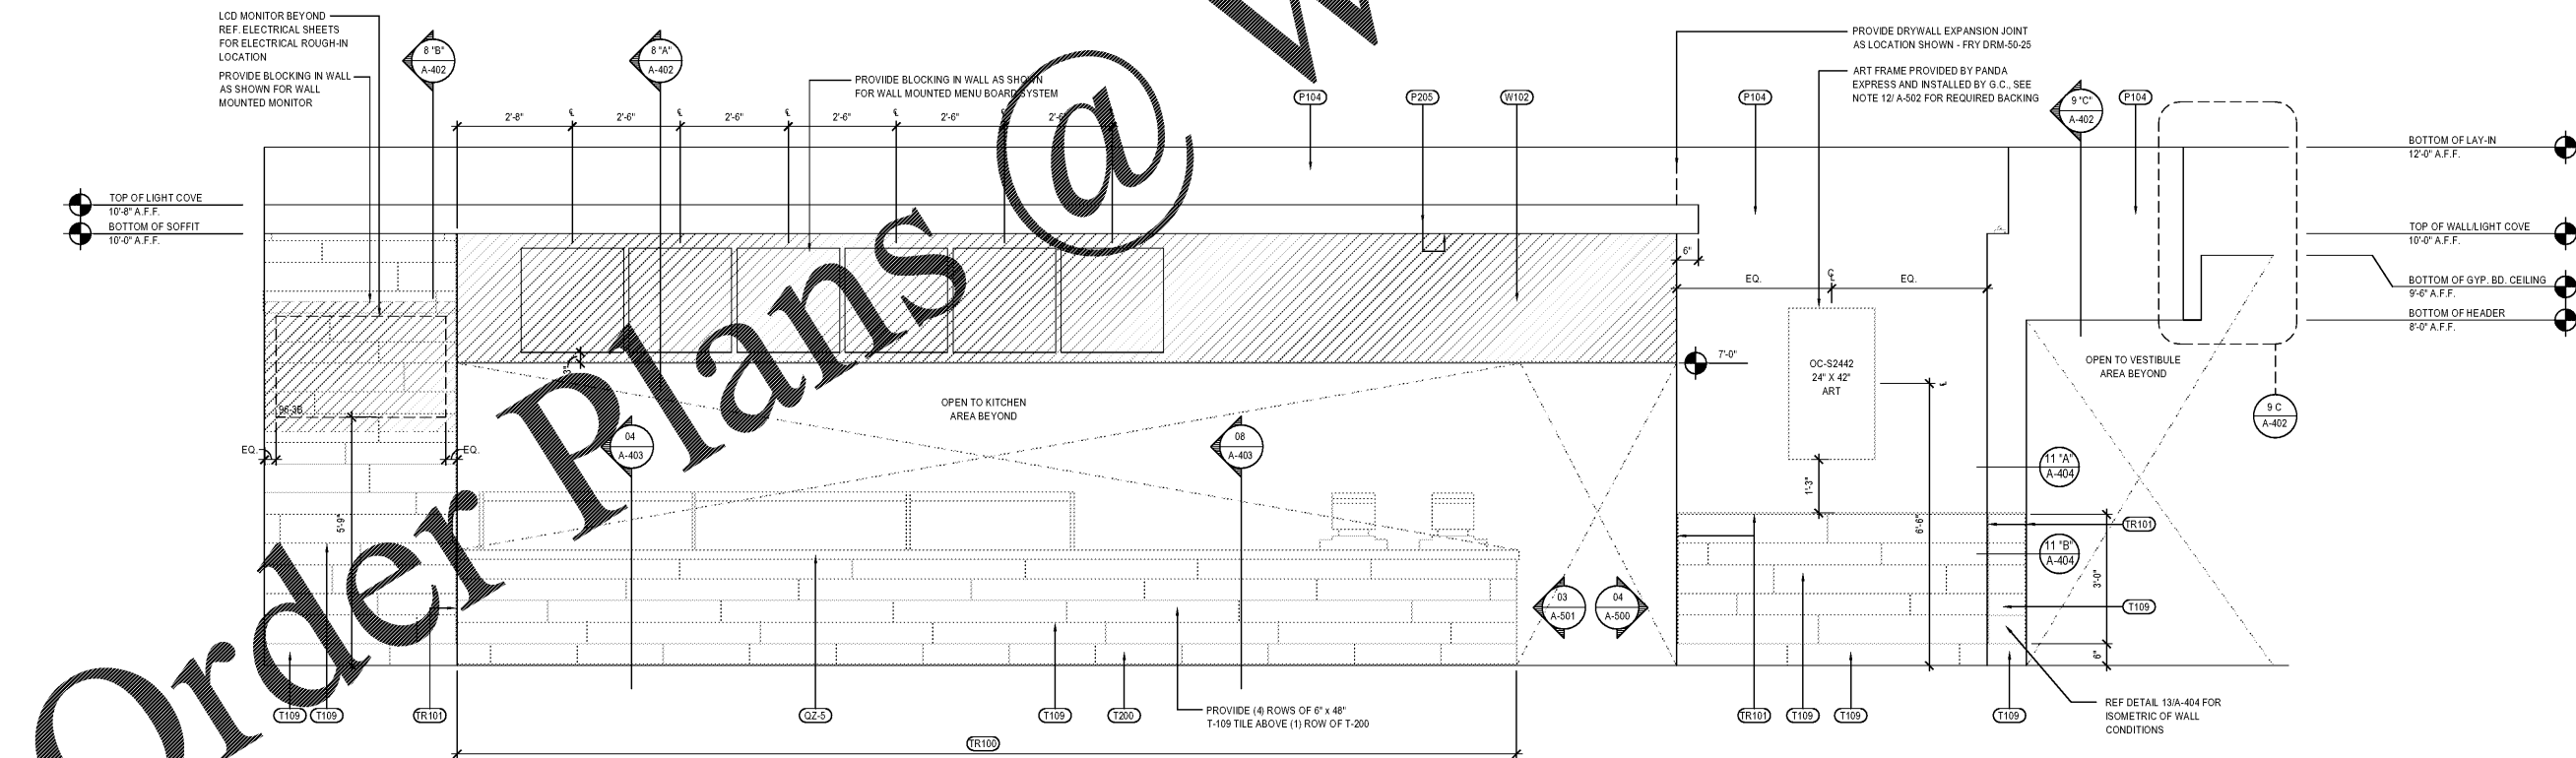

DINING ROOM ELEVATION 1



PANDA EXPRESS, INC.  
1683 Walnut Grove Ave.  
Rosemead, California  
91770  
Telephone: 626.799.9898  
Facsimile: 626.372.8288

All ideas, designs, arrangement and plans indicated or represented by this drawing are the property of Panda Express Inc. and were created for use on this specific project. None of these ideas, designs, arrangements or plans may be used by or disclosed to any person, firm, or corporation without the written permission of Panda Express Inc.

REVISIONS:

NO.	DESCRIPTION	DATE
1st	ISSUE FOR BUILDING PERMIT	08-16-18
2nd	ISSUE FOR BID	11-29-18

ISSUE DATE:

DRAWN BY: RR

PANDA PROJECT # S8-19-D6558

ARCH PROJECT # 1804

**RANDY REYNOLDS**  
ARCHITECT

315 WALTER ROBERTS ST • FRANKLIN, TN 37064  
PHONE (615) 496-8250 • FAX (666) 584-1325

REGISTERED FLORIDA ARCHITECT # AR0015528

**PANDA EXPRESS**  
US 98 and PORTSIDE DRIVE  
3868 GULF BREEZE PARKWAY  
GULF BREEZE, FL

2200 TRUE - R1 - DAB 12

A-500

INTERIOR ELEVATIONS