



1 FRONT EXTERIOR ELEVATION

SG2.1 SCALE: 1/8" = 1'-0"

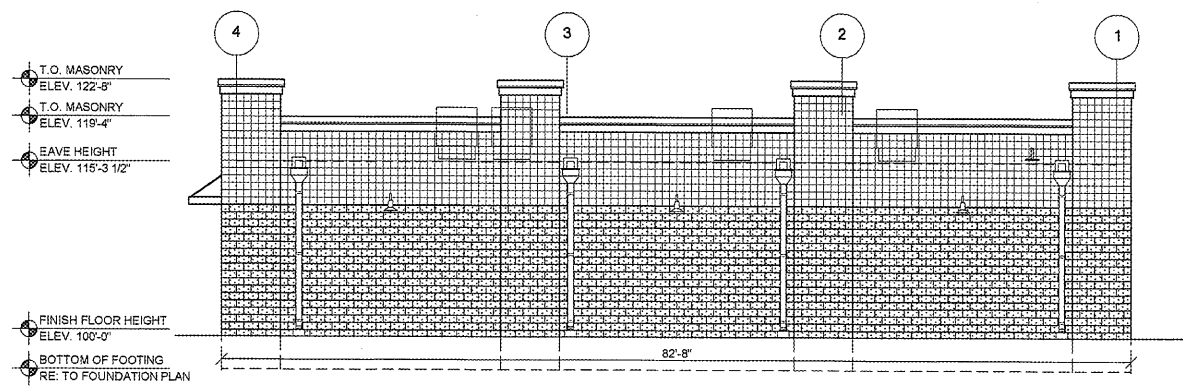


2 REAR EXTERIOR ELEVATION

SG2.1 SCALE: 1/8" = 1'-0"

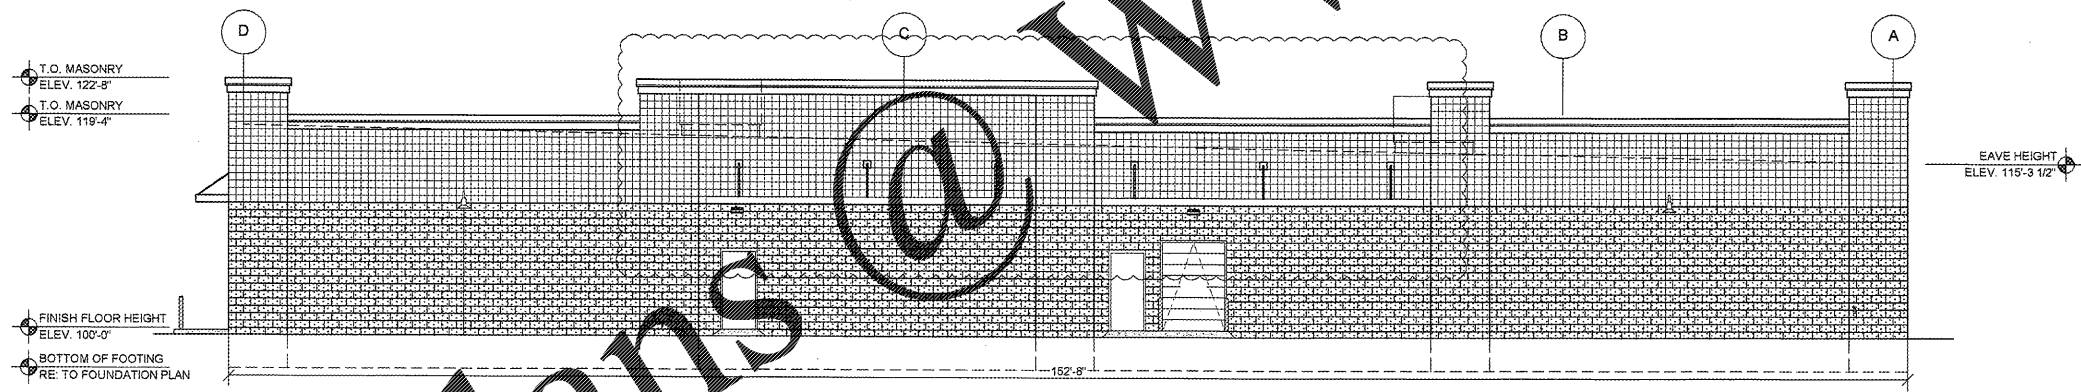

3 RIGHT EXTERIOR ELEVATION

SG2.1 SCALE: 1/8" = 1'-0"

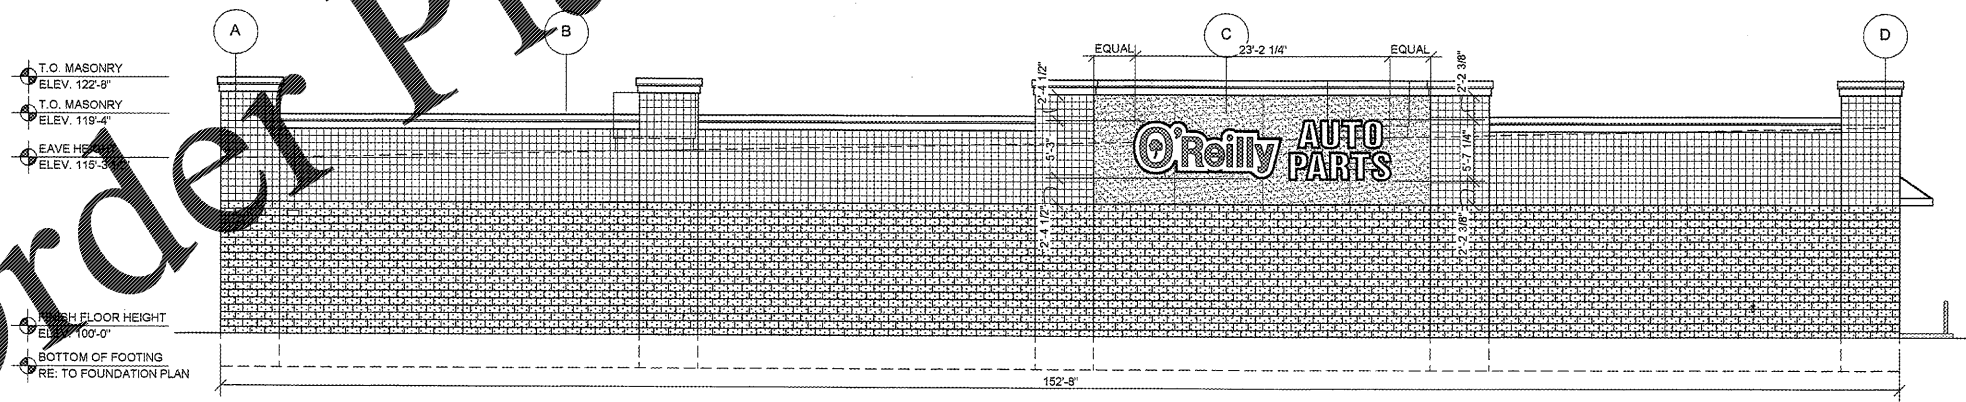

4 LEFT EXTERIOR ELEVATION

SG2.1 SCALE: 1/8" = 1'-0"

BUILDING SIGN SCHEDULE

FRONT EXTERIOR ELEVATION:
 TYPE: OR 63" / 28" AP STACKED
 DETAIL: REFER TO 5/SG2.1



RIGHT EXTERIOR ELEVATION:
 TYPE: NO SIGN
 DETAIL:

REAR EXTERIOR ELEVATION:
 TYPE: NO SIGN
 DETAIL:

LEFT EXTERIOR ELEVATION:
 TYPE: OR 63" / 28" AP STACKED
 DETAIL: REFER TO 5/SG2.1

GENERAL NOTES

- (A) CONTACT OWNER'S OR TENANT'S DESIGNATED PROJECT ADMINISTRATOR FOR QUESTIONS OR CLARIFICATIONS.
- (B) BUILDING PERMANENT SIGNAGE OWNER FURNISHED AND INSTALLED. (REFER TO SCOPE OF WORK SCHEDULE). SIGNAGE GRAPHICS PROVIDED FOR REFERENCE ONLY (N.I.C.) AND CONTRACTOR'S COORDINATION WITH SPECIFIC PROJECT CONSTRUCTION CONDITIONS. CONTRACTOR TO PROVIDE BACKING AND ROUGH-IN ELECTRICAL AS REQUIRED FOR INSTALLATION. REFER TO A2.1 FOR EXTERIOR BUILDING FINISH.
- (C) REQUIRED GOVERNMENTAL PERMITS FOR PERMANENT TYPE SIGNAGE TO BE PROVIDED BY OWNER'S ARCHITECT (N.I.C.).

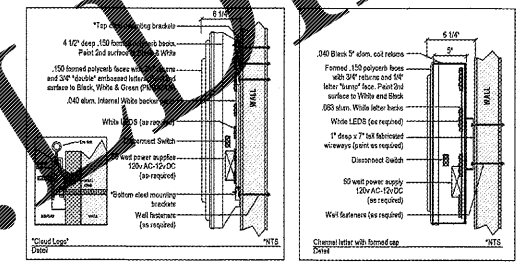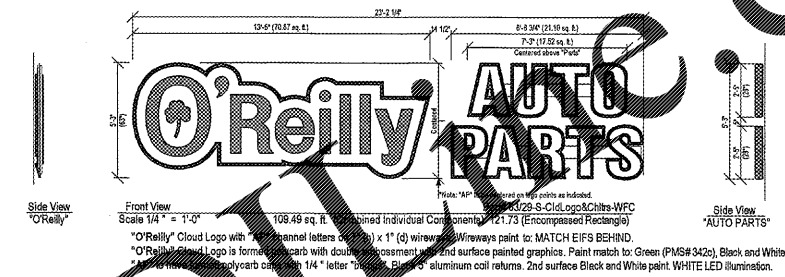

5 FRONT & LEFT WALL SIGN DETAILS

SG2.1 SCALE: 1/4" = 1'-0"

DESIGN BY OTHERS FOR REFERENCE ONLY

CRAIG A. SCHNEIDER, AIA
 ARCHITECT

417.862.0929
 417.862.3265
 e-mail: architect@estheticsnec.com

PROJECT:
NEW O'REILLY AUTO PARTS STORE
 1345 15TH STREET
 PANAMA CITY, FL #1

BUILDING EXTERIOR SIGNAGE

O'Reilly AUTO PARTS

CORPORATE OFFICES
 233 SOUTH PATTERSON
 SPRINGFIELD, MISSOURI 65802
 (417) 862-2674 TELEPHONE

COMM # 4275
 DATE: 1-4-19
 REVISION DATE: 1-9-19

SG2.1

Order Plans @ WWW.IDRIVE.com