



USER: KPH\GJEERS PLOTTED: 16/03/19 - 6:38 PM P:\0500002696\000564ch+D\04\MSS\5951\Murfreeboro\TN\004A\A121-ALT\FinishPlan.dwg LAYOUT: A-121-ALT

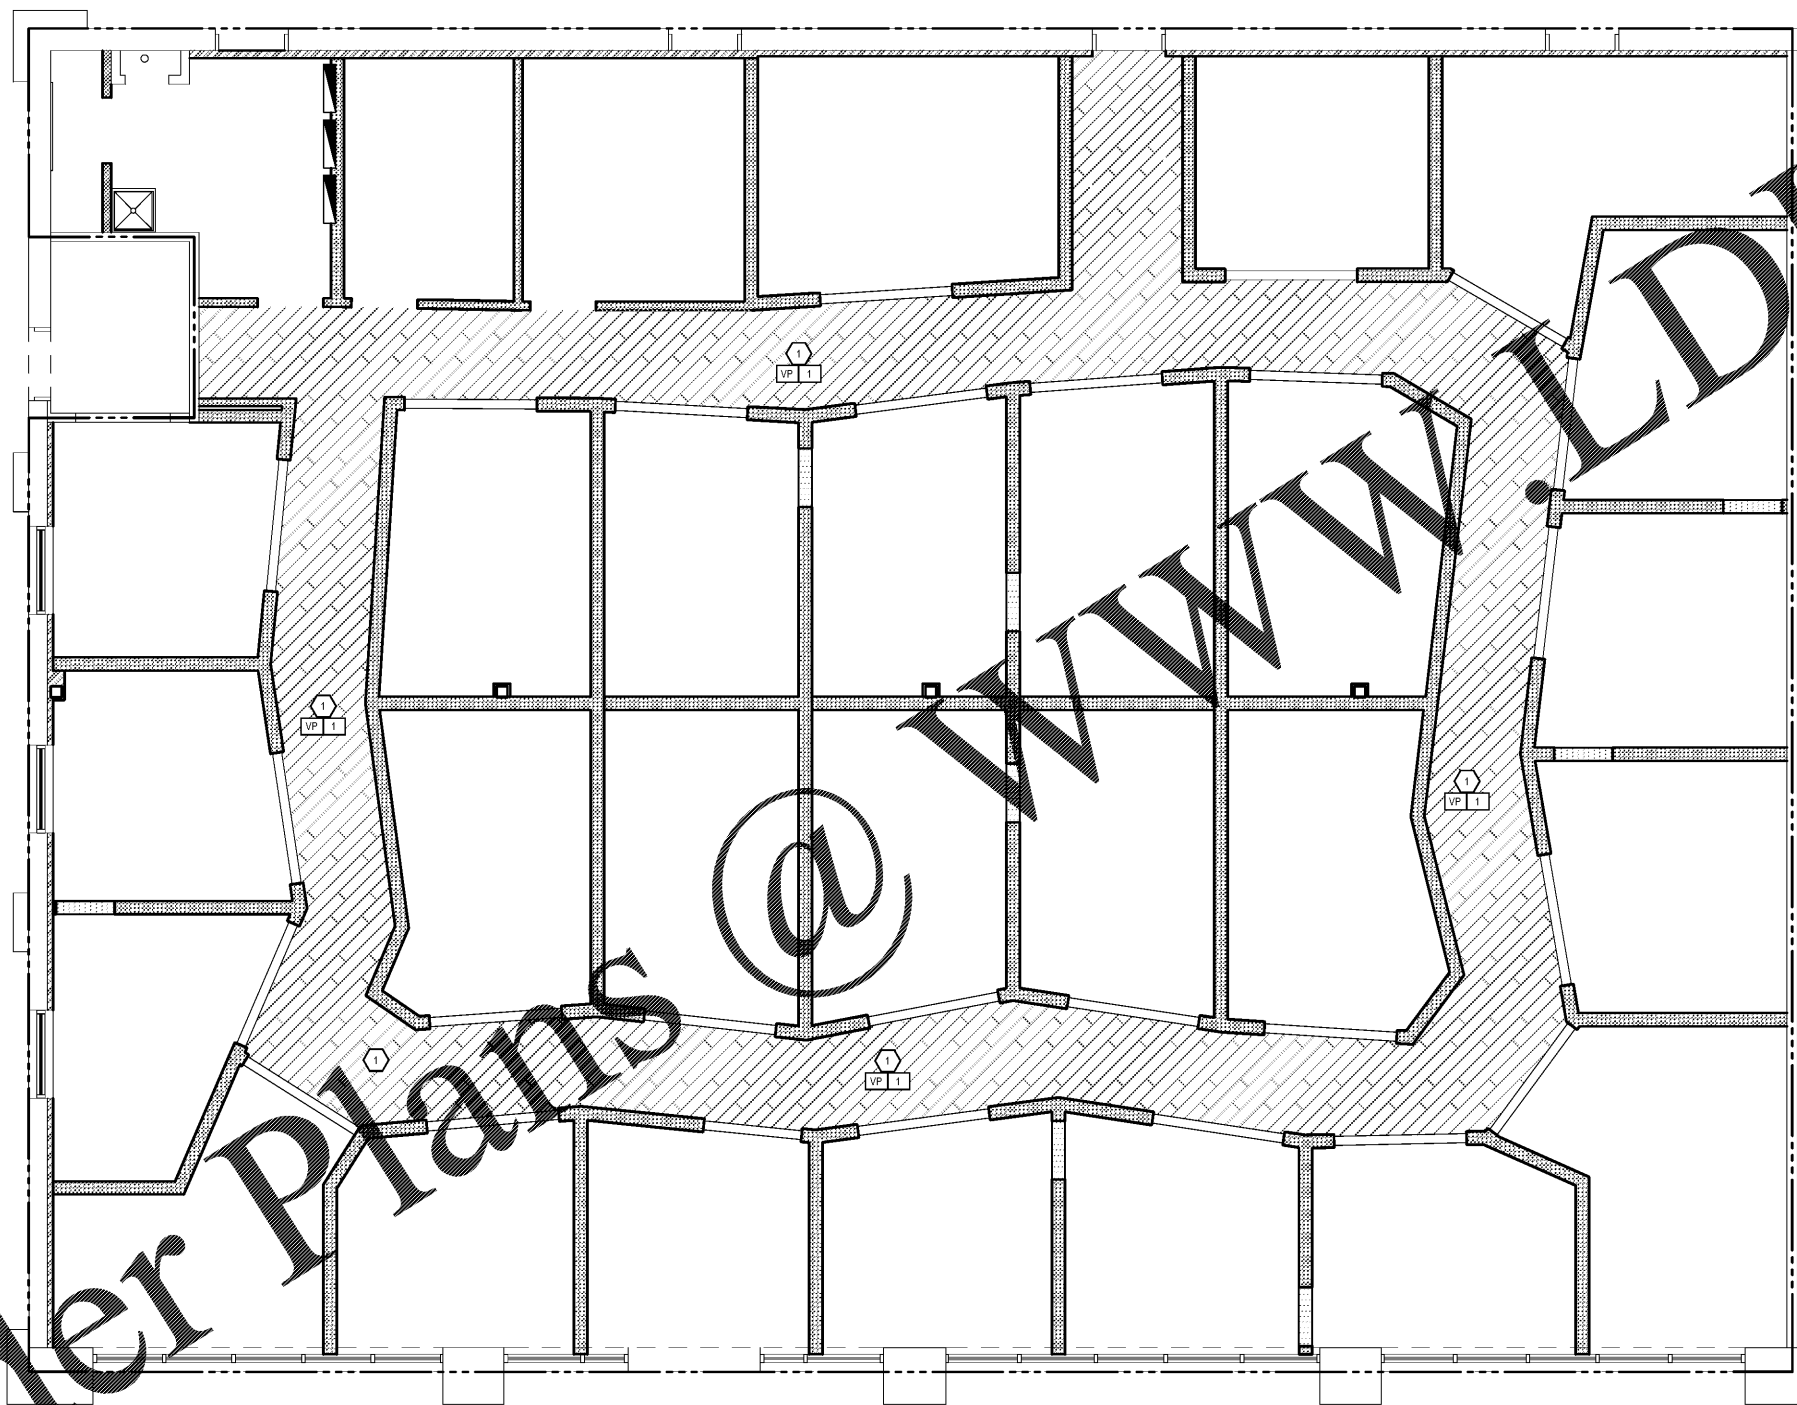

GENERAL NOTES
1. SEE SHEET A121 FOR BASE BID FLOOR FINISHES.

KEY NOTES
1. NEW VINYL PLANK TILE & WALL BASE PER THIS SHEET.
2. CENTER TILE CENTER SQUARE IN CORNER MEDALLIONS UNDER PENDANT LIGHTS.

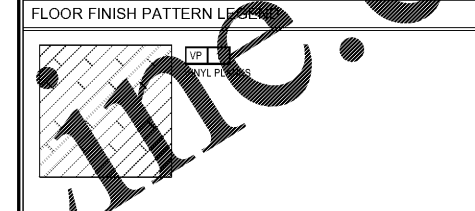

FINISH SCHEDULE

TYPE	#	DESCRIPTION	MANUFACTURER	SPECIFICATIONS	CONTACT	REMARKS
BASE	B-2	VINYL BASE	TARKETT DIPLOMAT	4", COLOR: BLACK	KEVIN TIERNEY (713) 204-7664	
FLOOR FINISHES	VP-1	VINYL PLANKS	EARTHWORKS DUNBAR	HARBOR LUXURY VINYL PLANK DBRS364	GLEN HEYMAN (847) 208-7369	INSTALL AT 45 DEGREE ANGLE

ROOM FINISH SCHEDULE

RM. #	ROOM NAME	FLOOR	BASE	WALLS	CEILING	CEILING HEIGHT	REMARKS
500-503	HALLWAYS	WP-1	B-4	WC-1	ACT-1 / PT-1	SEE PLAN	

FRCH
DESIGN WORLDWIDE
3rd Floor Suite 600
Cincinnati, OH 45202
513.263.0000
www.frch.com

MY SALON
Suite®

ISSUE INFORMATION

REVISIONS
06.03.18

FRCH Nelco Architecture, Inc.

PROJECT INFORMATION

**Marketplace Center
MSS #5158**

1948 Old Fort Pkwy
Murfreesboro, TN 37129

PROJECT #:
035986.000

SHEET INFORMATION

**Finish Plan - ALTERNATE
Fro Corridor Tile Layout**

DRAWN BY:
KRP
REVIEWED BY:
SA / RR
SCALE:
As Noted
AUTHORIZED FOR:
Bid/Permit/LL



Finish Floor Plan - ALTERNATE

A-121 SCALE: 1/4" = 1'-0"

A-121-ALT