




NoDa Philemon Road Community

PHILEMON ROAD
CHARLOTTE, NORTH CAROLINA

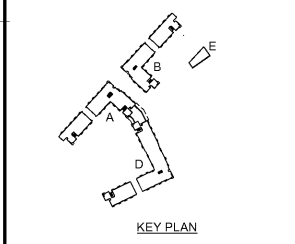


REVISION	DATE	DESCRIPTION
4	11/30/2016	ADDENDUM 4
1	10/19/2016	ADDENDUM 1 - CODE COMMENTS
ADDENDA OR MODIFICATION		
CD	08/17/2016	CONTRACT DOCUMENTS
ISSUE	DATE	DESCRIPTION
FULL SET ISSUES		

PROJECT NO: 4068-001
P.I.C. JM SYNDER
P.MGR. CAROLYN ENTZINGER
P.ARCH.
DESIGN BY BRAD BARTHOLOMEW
JOB CAPTAIN
DRAWN BY Author
CHECKED BY Checker

ODELL ASSOCIATES INC © 2016

SHEET TITLE
BUILDING D - FIRST FLOOR - SEGMENT B - PLUMBING

SHEET IDENTIFIER
P101-D-b

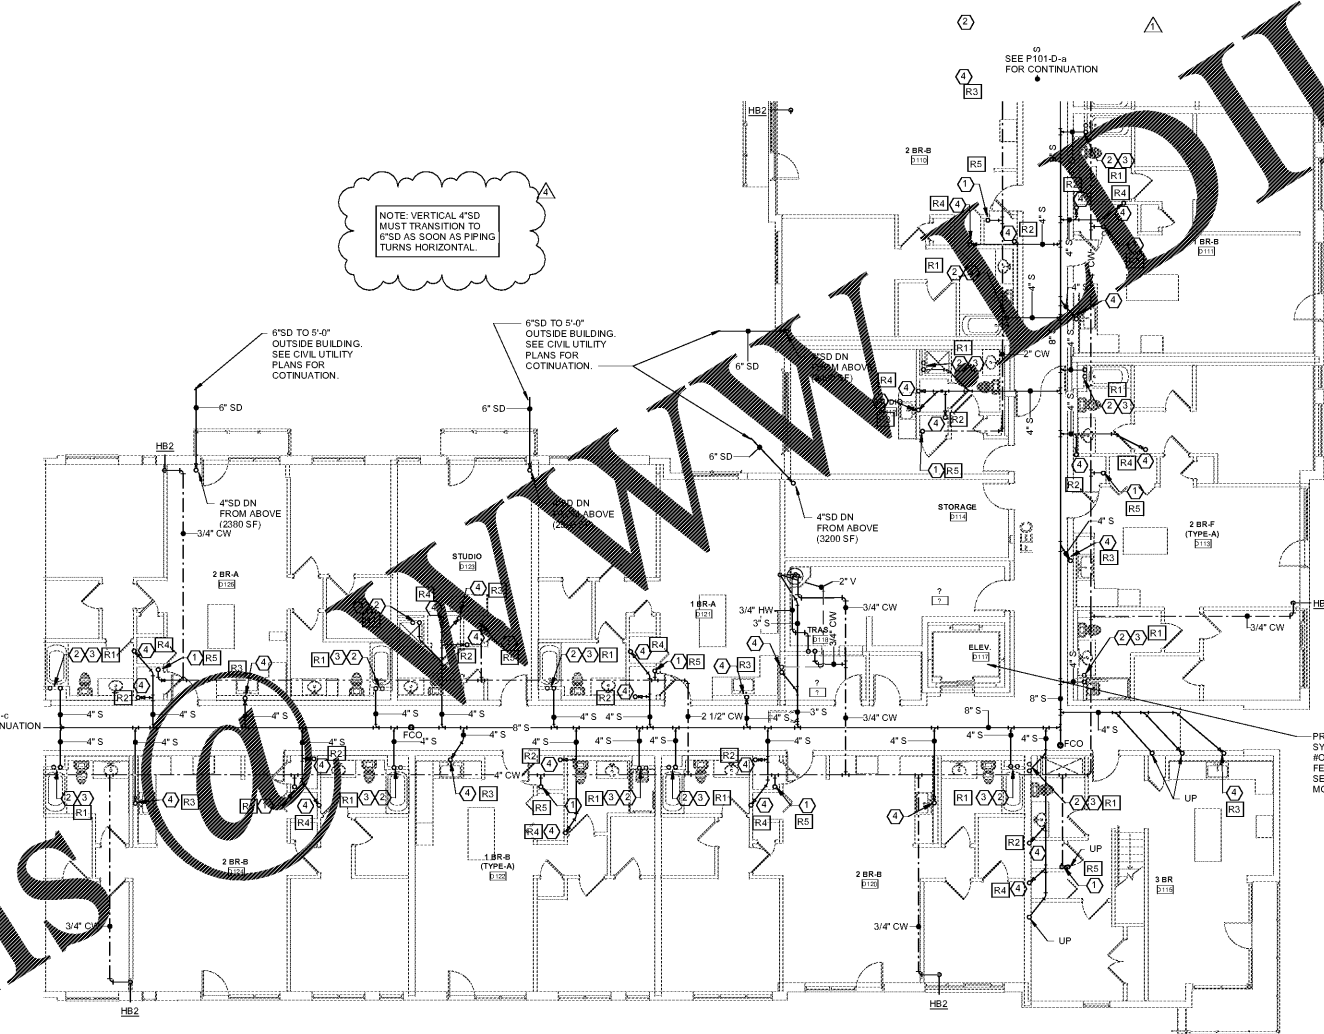

RISER TYPE	DETAIL #	#
BATHROOM	1P402	R1
HUB DRAIN	2P402	R2
KITCHEN SINK	3P402	R3
WASHING MACHINE	4P402	R4
DOMESTIC UNIT RISER	5P402	R5
OFFSET WASHING MACHINE	6P402	R6
OFFSET BATHROOM	7P402	R7
OFFSET KITCHEN SINK	8P402	R8
KITCHEN SINK WITH AWV	9P402	R9
OFFSET HUB DRAIN	10P402	R10


NOTE: OFFSET RISERS OCCUR WHERE TYPICAL STACKED UNITS FALL OVER A UNIT OF DIFFERENT TYPE WHERE SANITARY AND VENT STACKS MUST BE OFFSET FOR CONNECTION TO ROOMS ABOVE/BELOW (NON-TYPICAL FOR MOST ROOMS). SEE FLOOR PLANS FOR OFFSET LOCATIONS.

KEY NOTES TO PLAN:

- ① CW RISER, SEE RISER DIAGRAM FOR SIZES. PROVIDE SHUTOFF VALVE AND WATER METER ON TAKEOFF AT EACH UNIT.
- ② VENT RISER UP AND DOWN. ROUTE 3" VTR ON ROOF.
- ③ SANITARY STACK UP AND DOWN
- ④ WASTE STACK VENT UP AND DOWN
- ⑤ 3" W STACK TO UNIT ABOVE.

NOTE: PROVIDE CO AT THE BASE OF ALL STACKS AND RISERS.

1 FIRST FLOOR PLAN - BUILDING D - PLUMBING - SEGMENT B
SCALE 1/8" = 1'-0"

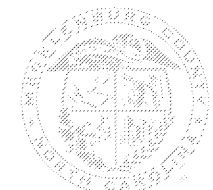

BRAD BARTHOLOMEW
Professional Engineer
No. 34700
State of North Carolina
Exp. 12/31/2018

Order Plans

WWW.DLine.com