




2 EXISTING REAR ELEVATION
A-4 SCALE: 1/4"=1'-0"

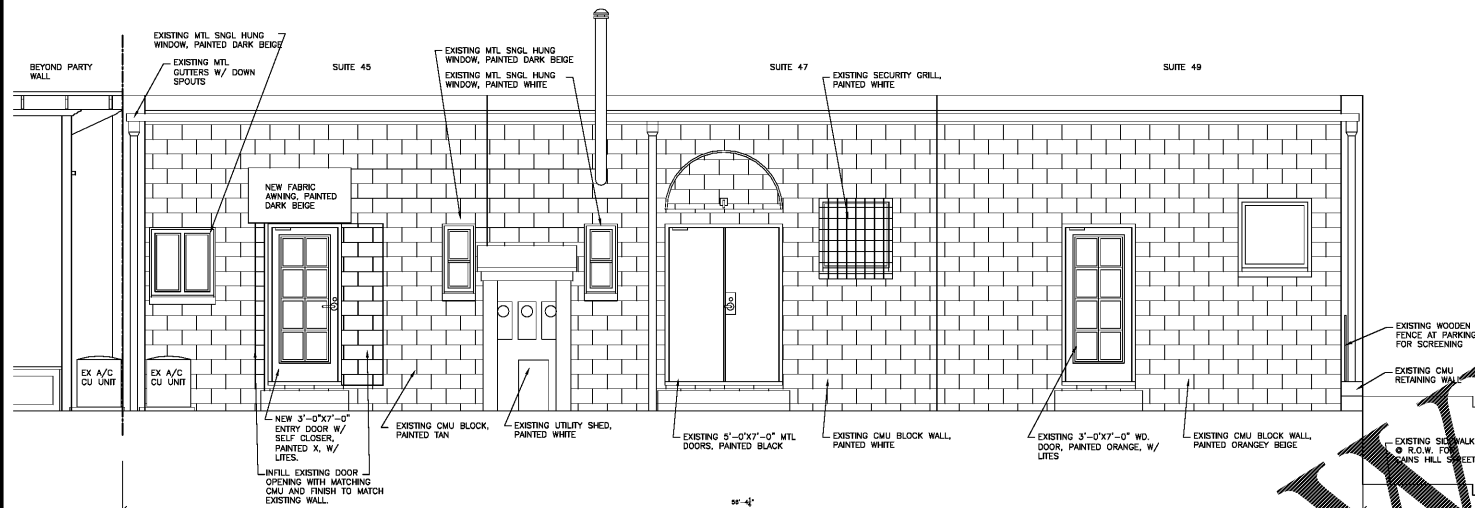


4 PROPOSED REAR ELEVATION
A-4 SCALE: 1/4"=1'-0"

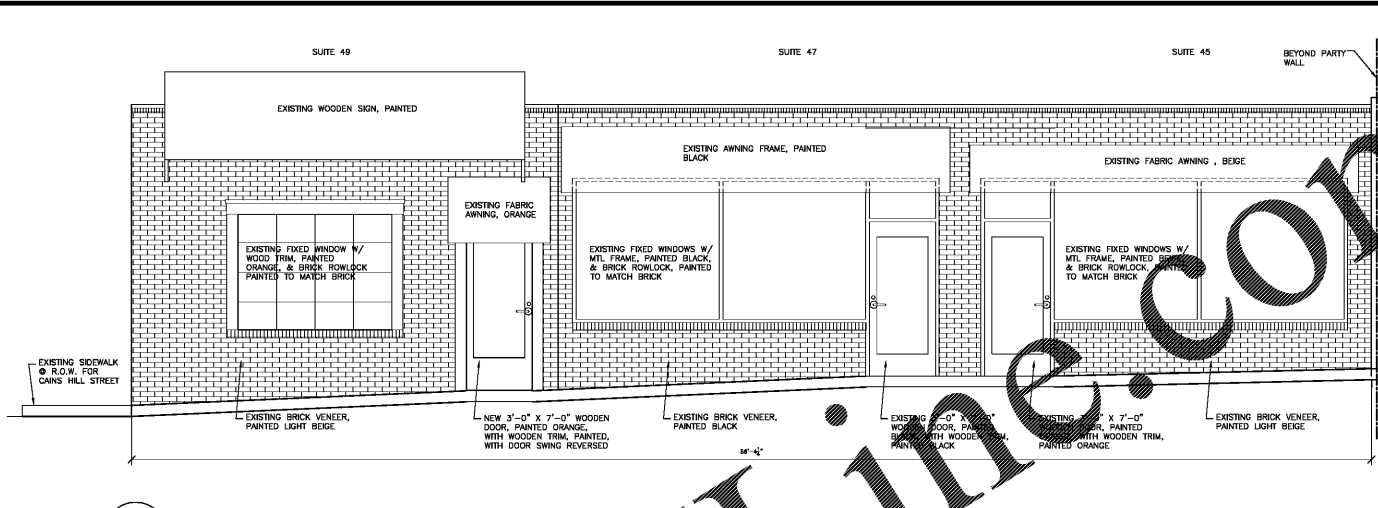


1 EXISTING FRONT ELEVATION
A-4 SCALE: 1/4"=1'-0"

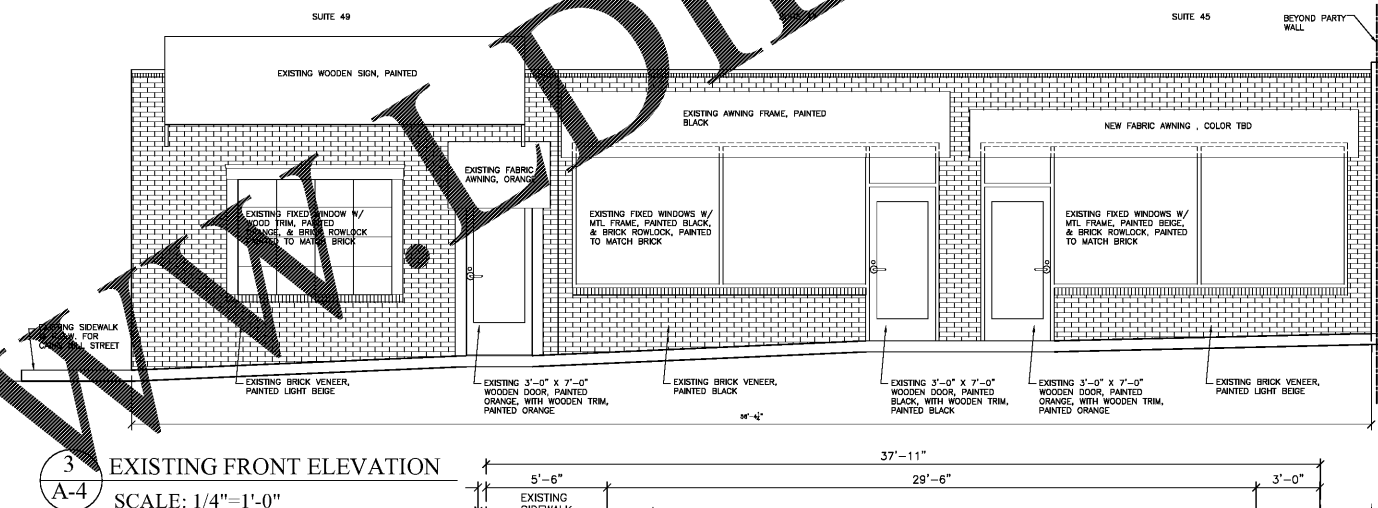


3 EXISTING FRONT ELEVATION
A-4 SCALE: 1/4"=1'-0"

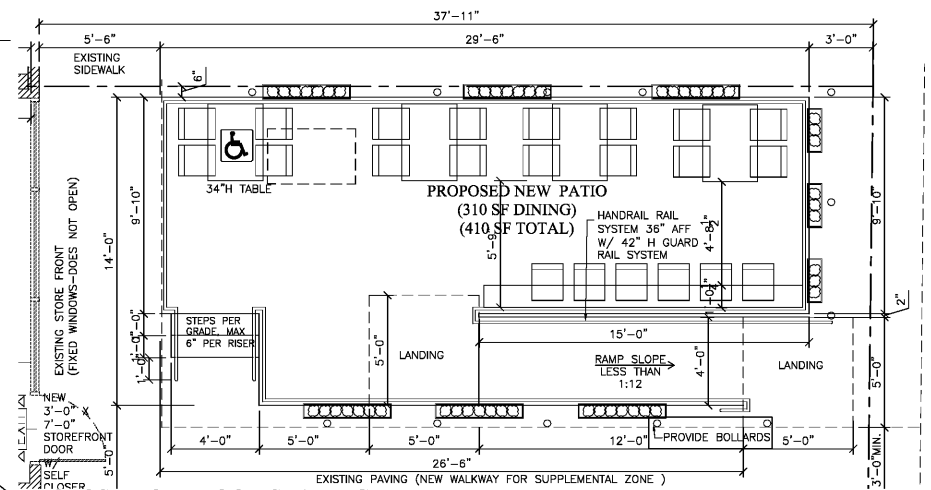


7 PROPOSED OUTDOOR SEATING
A-4 SCALE: 1/4"=1'-0"

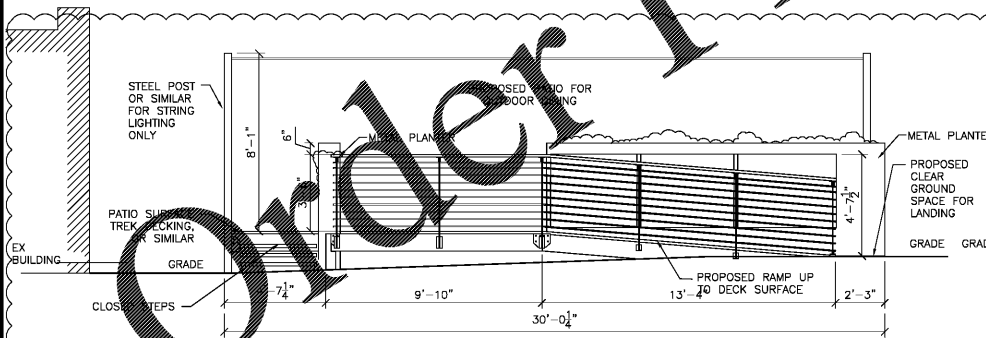


5 SIDE ELEVATION
A-4 SCALE: 1/4"=1'-0"

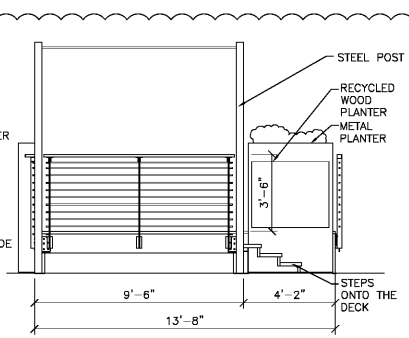

6 REAR ELEVATION
A-4 SCALE: 1/4"=1'-0"

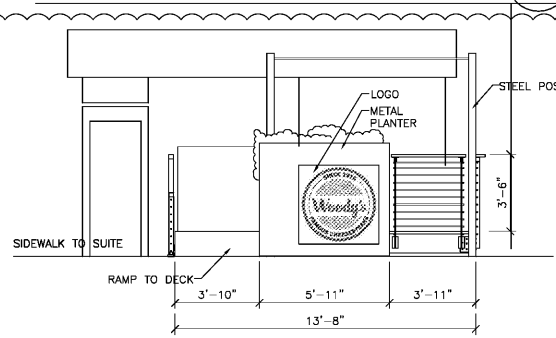

8 FRONT ELEVATION
A-4 SCALE: 1/4"=1'-0"

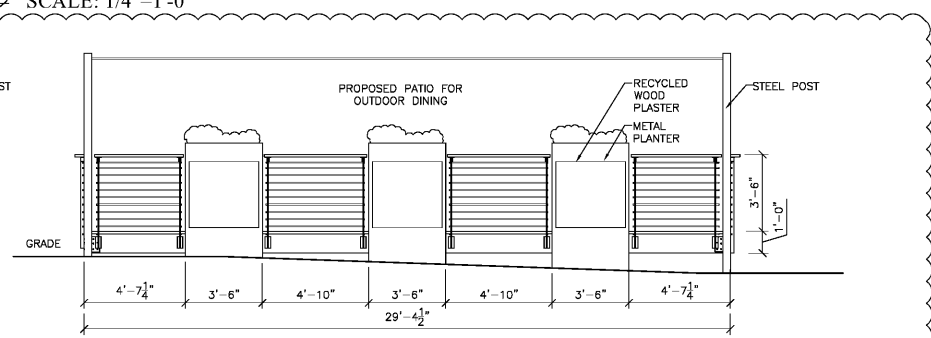

9 SIDE ELEVATION
A-4 SCALE: 1/4"=1'-0"

FIRM NAME AND ADDRESS
NEW SPACE DESIGN, INC.
3331 NORTH BERKELEY LAKE ROAD
SUITE 200, DULUTH, GA 30096
PHONE: (404) 217-3458
OFFICE: (770) 783-2768
newspace@gmail.com



REVISIONS

- 02/5/2018: HEALTH DEPARTMENT NOTES
- 02/6/2018: LANDLORD NOTES
- 02/23/2018: SAP
- 09/21/2018: CITY COMMENTS
- 11/07/2018: CITY COMMENTS

RELEASED FOR CONSTRUCTION

PROJECT NAME AND ADDRESS
INTERIOR RENOVATION PLAN FOR WOODY'S CHEESE STEAKS
45 IRBY AVE.
ATLANTA, GA. 30305

DATE
01/29/18

SHEET TITLE
EXTERIOR ELEVATIONS
SHEET NUMBER
A-4

Order Plans @