

DESIGNED BY:
 DELOACH ISLAND LLC
 333 3RD AVENUE NORTH
 SUITE 400
 ST. PETERSBURG, FL 33701

SUNSET POINTE AMENITY BUILDING II
 AT COLLANY KEY

To the best of the Architect's knowledge, the plans, specifications and drawings are prepared in accordance with the applicable minimum building and fire-safety standards as required by the local authority in accordance with the Florida Building Code, Chapter 630, Florida Statutes.




CURTIS GAMES HALL JONES
 ARCHITECTS
 1810 E. 6TH AVE
 YBOR CITY
 TAMPA FLORIDA 33605
 PHONE 813-228-8000
 FAX 813-228-0770
 FL. CERT. #AA0001980

JOB NO. 1818
 DATE JUL 16, 2018
 DRAWN BY EV
 REV. 1 SEP 27, 2018
 REV. 2 JAN 02, 2018
 REV. 3 -
 REV. 4 -
 REV. 5 -
 REV. 6 -
 REV. 7 -
 REV. 8 -
 REV. 9 -
 REV. 10 -
 REV. 11 -
 REV. 12 -


ARCHITECT OF RECORD
 Robert D. Hall
 AR# 0014108

AMENITY II
 ELEVATIONS

A3.10

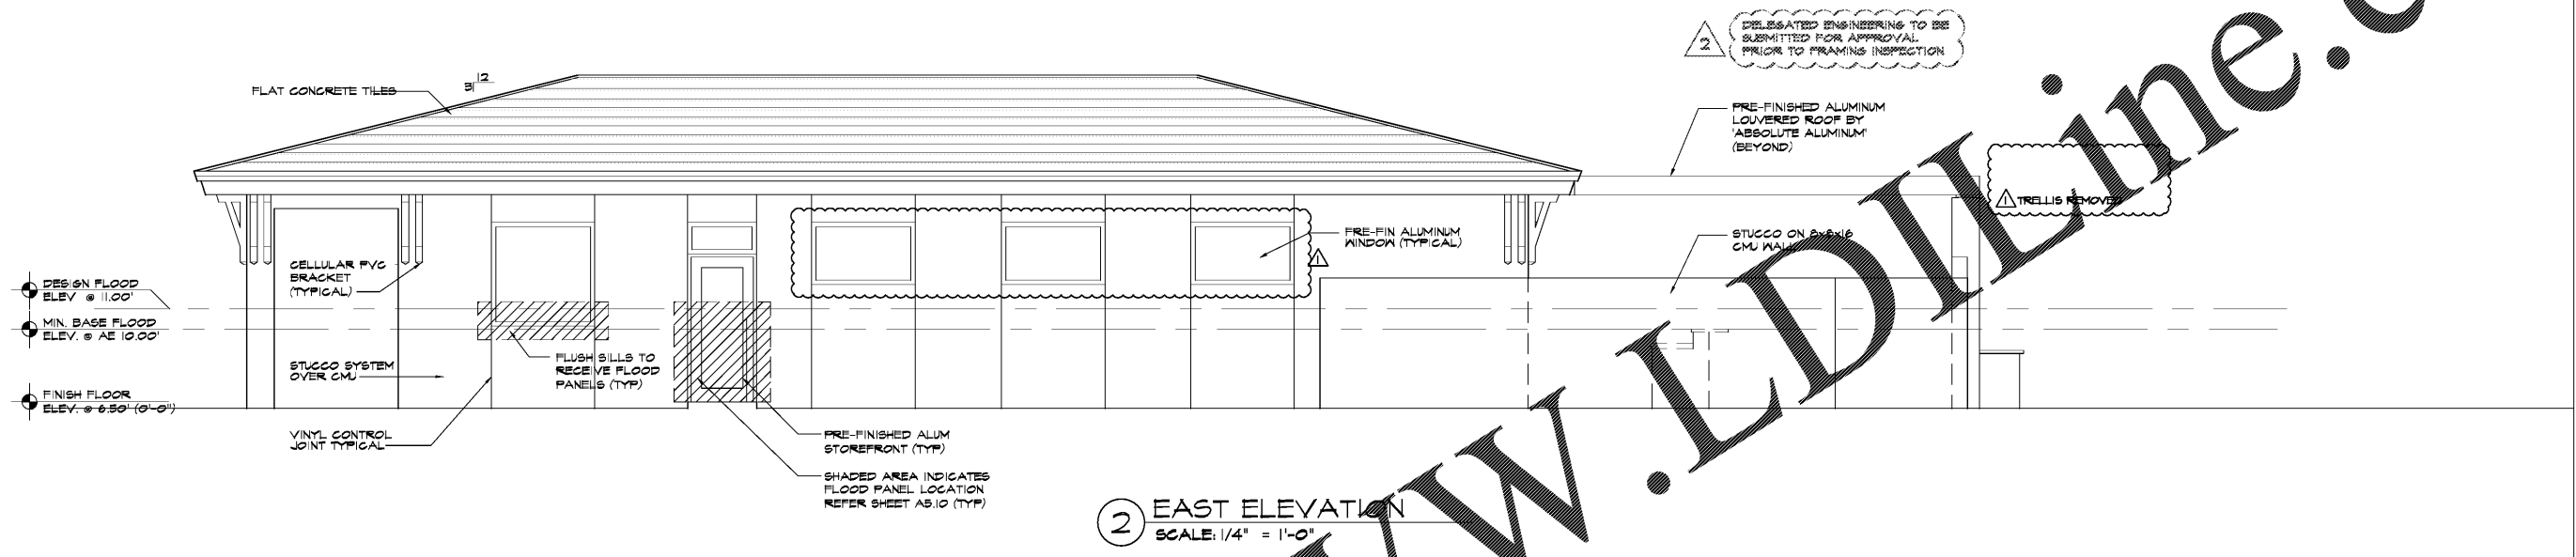

2 EAST ELEVATION
 SCALE: 1/4" = 1'-0"

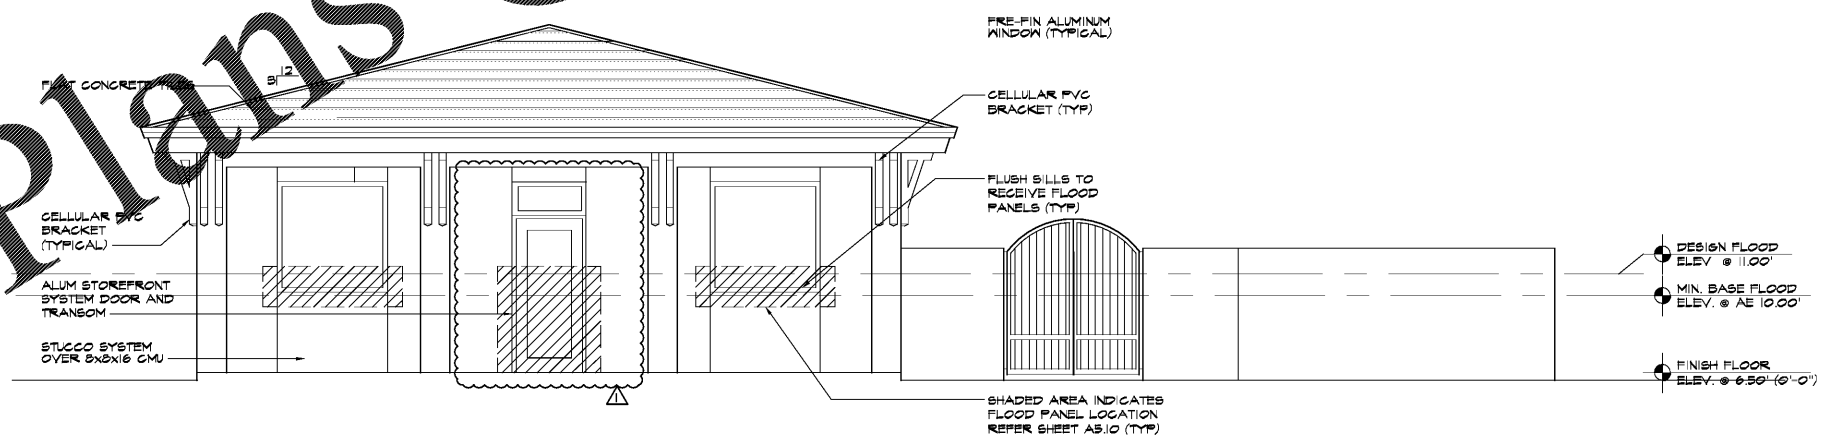

1 NORTH ELEVATION
 SCALE: 1/4" = 1'-0"

△ OWNER CHANGES

Order Plans @ WWW.LDOnline.com