

KEYED NOTES:
NUMBERS 00 THRU 49 ARE CONTRACTOR PROVIDED (FURNISHED & INSTALLED)

00	CFB	6" PALLET BUMPER REFER TO DWGS. C1/A502- CONTRACTOR SHALL FULLY WELD ALL SEAMS AND GRIND SMOOTH PRIOR TO PAINT
01	CRTB	4"x4" CONC. CART BUMPER - PROVIDE SAWN OR TOOLED JOINTS AT ALL CORNERS
02	STB	TUBE STEEL - SEE DETAIL A1/A513
03		ROOF ACCESS LADDER
04	CG-ST	PROVIDE AT ALL INSIDE AND OUTSIDE CORNERS OF UTILITY ROOM AND BACK ROOM
05		NOT USED
06A		3/8" x 4" x 12" w/ LVL BENT PLATE PALLET BUMPER - HOLD TIGHT TO WALL - TYP @ MEAT COOLER & RECALL SHELVING
06B		5/16" x 3 1/2" x 6" REVERSE ANGLE PALLET BUMPER - HOLD TIGHT TO WALL
07		STAINLESS STEEL BUMPER GUARD - REFER TO INTERIOR ELEVATIONS FOR LOCATIONS. INSTALL PER MFR RECOMMENDATIONS. SEE SPEC
08		WATER HEATER SHELF - SEE INT ELEV C1/A213
09		4'-0" x 8" GRAY PVC TO HOLD AS-BUILT DWGS - SEE INT ELEV C1/A214

10		NOT USED
11		6" THICK EQUIPMENT PAD - VERIFY SIZE W/ ELECT AND PLUMB CONTRACTORS PRIOR TO INSTALLATION
12		HOLLOW METAL FRAMED "ONE WAY" TEMPERED WINDOW W/ REMOVABLE STOP ON SALES ROOM SIDE
13	CRT-RI	CART RAILING - 4'-0" X 2'-11" HIGH REFER TO ELEVATIONS - COORD LAYOUT WITH ALDI CONSTRUCTION REPRESENTATIVE. NOT USED WITH CART WALL OPTION.
14	BLRD-3	3" GALVANIZED STEEL POSTS - SEE A603
15		MOP BASIN - INSTALL BOTTOM OF BASIN @ FINISHED FLOOR ELEVATION - 1SA & 1SB
16	SSBR	SEE DETAILS A2,C3/A511
17		ANODIZED ALUMINUM DOOR PROTECTORS (QUANTITY OF 4) COORD LOCATIONS WITH ALDI CONSTRUCTION REPRESENTATIVE. SEE SPECIFICATION SECTION 055000
18		PIPE RAILINGS
19		STAINLESS STEEL COLUMN COVERS - SEE DETAIL A3/A513
20		NOT USED

21	TR-1	TRASH RECEPTACLE - VERIFY LOCATION W/ OWNER'S REPRESENTATIVE
22		UPS SHELF. REFER TO INTERIOR ELEVATIONS FOR LOCATION C3/A513
23		FIRE EXTINGUISHER - MOUNT IN COMPLIANCE WITH REQUIREMENTS OF AUTHORITIES HAVING JURISDICTION
24		WATER SERVICE - SEE PLUMB DWGS
25		NOT USED
26	AC-S	HAND DRYER AND WALL GUARD
27		SALES FLOOR FLAT STEEL FOR MERCHANDISE GONDOLAS. COORD LOCATIONS W/ ALDI CONSTRUCTION REP. SEE SPEC.
28		HANGING SIGN FRAME - GRAPHIC INSERT PROVIDED BY OWNER. SEE DETAILS C2,D2/A602
29		(4) HEAVY DUTY COATHOOKS
30		ROOF LEADER CLEAN-OUT ON EXTERIOR
31		NOT USED
32		NOT USED

33		STRIP PAINT AREA IN FRONT OF MANAGER'S DESK, IMPACT DOORS, EGRESS DOOR, AND ELECTRICAL PANELS P1-10/C1-4
34		IMPACT DOORS & HARDWARE - SEE SPEC; INSTALL PER MFR'S WRITTEN INSTRUCTIONS
35	BR	FLOOR MOUNTED STAINLESS STEEL RAIL - PRE-DRILL MOUNTING HOLES PRIOR TO INSTALLATION OF MULTIDECK UNITS. HOLD AS CLOSE AS POSSIBLE TO MULTIDECK UNITS - SEE SPEC; INSTALL PER MFR'S WRITTEN INSTRUCTIONS
36		DOCK LEVELER AND SEAL - SEE SPEC; INSTALL PER MFR'S WRITTEN INSTRUCTIONS
37		GUIDANCE RAILINGS - SEE SPEC; INSTALL PER MFR'S WRITTEN INSTRUCTIONS
38		TRACK GUARDS - SEE SPEC; INSTALL PER MFR'S WRITTEN INSTRUCTIONS
39		EQUIPMENT GUARDRAIL - SEE SPEC; INSTALL PER MFR'S WRITTEN INSTRUCTIONS
40	AC-1	STATION
41		RECALL SHELVING & FLOOR ANGLE (PURCHASE WITH SHELVING) - SEE A401 FOR ADDITIONAL INFORMATION
42	BR-C	FLOOR MOUNTED CORNER GUARD - SEE SPEC; INSTALL PER MFR'S WRITTEN INSTRUCTIONS
43	WP-1	WOOD PANEL - INSTALL PER MFR'S WRITTEN INSTRUCTIONS (ABOVE MDU'S)


NUMBERS 50 THRU 69 ARE OWNER FURNISHED & CONTRACTOR INSTALLED - REFER TO APPENDIX "A" OF THE PROJECT CONTRACT MANUAL

50		HANGING "NO PARKING" SIGN
51		CHECK OUT COUNTER WITH DUMP BIN - PARTIALLY ASSEMBLED
52		CHECKOUT COUNTERS - PARTIALLY ASSEMBLED
53		INTERIOR GRAPHICS & MILLWORK - TO BE INSTALLED PRIOR TO STORE TURNOVER TO OPERATIONS
54		COOLER/FREEZER RACKING SYSTEM
55		SAFE & SAFE CABINET. SEE DETAILS B1,B2/A513
56		LOCKERS
57		CABINETS & CASEWORK
58		COAT CLOSET
59		BOOTH & CHAIRS

60		WALL MOUNTED SACKING COUNTER
61	CG-A	INSTALL AT ALL INSIDE AND OUTSIDE CORNERS AT SALES, HALL AND VESTIBULE
62		POWER WALL - REFER TO ELECT DWGS
63		SPOT MERCHANDISER
64		STAINLESS STEEL BASE PROTECTION ATTACHED TO SPOT MERCHANDISER FRAME
65		MERCHANDISING FIXTURES
66		BATTERY RECEPTACLES
67		ALDI MIRROR
68		GRAPHIC WALL
69		TRANSFORMER


NUMBERS 70 THRU 99 ARE OWNER PROVIDED (FURNISHED & INSTALLED) - REFER TO APPENDIX "B" OF THE PROJECT CONTRACT MANUAL

70		WALK-IN COOLER
71		WALK-IN FREEZER
72		PALLET JACKS/STACKERS
73		FUTURE CHECKOUT
74		MULTI-DECK UNIT
75		AUTOMATIC SLIDING DOORS W/ BREAKAWAY HINGED EMERGENCY EXIT
76		TIME CLOCK MOUNTING BRACKET
77		EXISTING DUMPSTER TO REMAIN
78		I.T. RACK
79		WALK-IN MEAT COOLER
80		SHOPPING CARTS
81		BALER
82		SMART SCALE
83		FLOOR SCRAPER
84		VACUUM SYSTEM
85		SOAP DISPENSER
86		TOILET PAPER DISPENSER - SEE DWG C1/A213
87		MULTI-DECK UNIT CLOSURE PANEL
88		REFRIGERATION COMPRESSOR

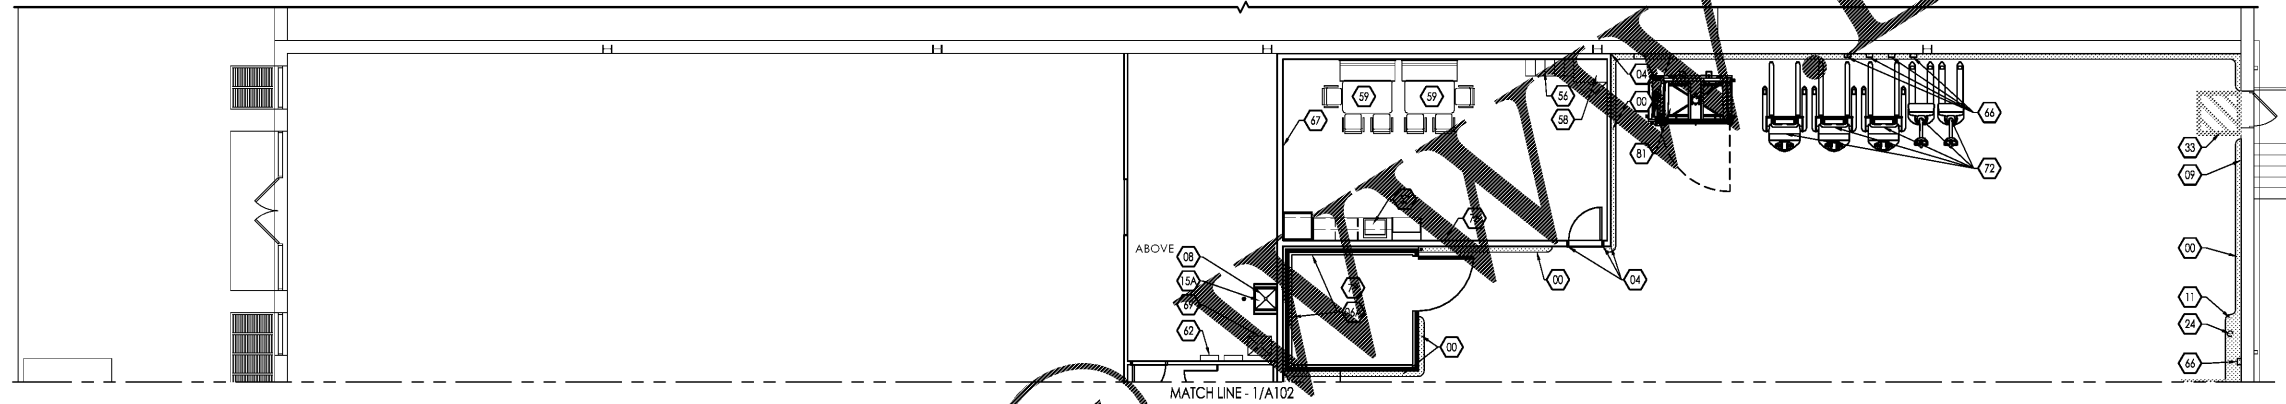

Issued:	Date:
A Client Review Set	02/15/19
B Bid Set	03/08/19
C	
D	
Revisions:	Date:
1	
2	
3	
4	
5	
6	
7	
8	

DO NOT SCALE PLANS
Copying, Printing, Software and other processes required to produce these prints can stretch or shrink the actual paper or layout. Therefore, scaling of this drawing may be inaccurate. Contact ms consultants with any need for additional dimensions or clarifications.

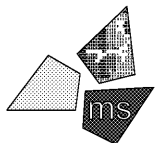

ms consultants, inc.
engineers, architects, planners
920 Main Campus Drive
Suite 430
Raleigh, NC 27606-5213
(919)-772-5565
fax: (919)-779-2308

DRAWN BY: MEM/BMT

REVIEWED BY: NAL/CMB

Seal



ALDI Inc. Store #: 59
Cary, NC
1315 Kildaire Farm Rd
Cary, NC 27511
Wake County
Project Name & Location:

Floor Plan & Keyed Notes Plan
Drawing Name:

Prototype Rls.	Project No.
	40452-25

Type: V7.1

A-103

Scale: As Noted Drawing No.

Order Plans @