


NOTE:  
 1. REFER TO DRAWING A-603 FOR ALL FINISH CALL-OUTS  
 2. VERIFY THE LOCATION OF ELECTRICAL OUTLETS WITH ELECTRICAL PLANS BEFORE INSTALLATION. IF THERE IS A CONFLICT, NOTIFY OWNER PRIOR TO ANY WORK.

Issued:	Date:
A Client Review Set	02/15/19
B Bid Set	03/08/19
C	
D	

Revisions:	Date:
1	
2	
3	
4	
5	
6	
7	
8	

**DO NOT SCALE PLANS**  
 Copying, Printing, Software and other processes required to produce these prints can stretch or shrink the actual paper or layout. Therefore, scaling of this drawing may be inaccurate. Contact us consultants with any need for additional dimensions or clarifications.

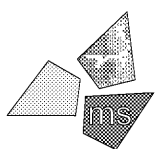

**ms consultants, inc.**  
 engineers, architects, planners  
 920 Main Campus Drive  
 Suite 430  
 Raleigh, NC 27606-5213  
 (919)-772-5565  
 fax: (919)-779-2308

DRAWN BY: MEM/BMT


REVIEWED BY: NAL/CMB

Seal




ALDI Inc. Store #: 59  
 Cary, NC  
 1315 Kildaire Farm Rd  
 Cary, NC 27511  
 Wake County  
 Project Name & Location:

Interior Elevations	
Drawing Name:	
Prototype Rls.	Project No.
	40452-25
Type: V7.1	
	A-214
Scale: As Noted	Drawing No.

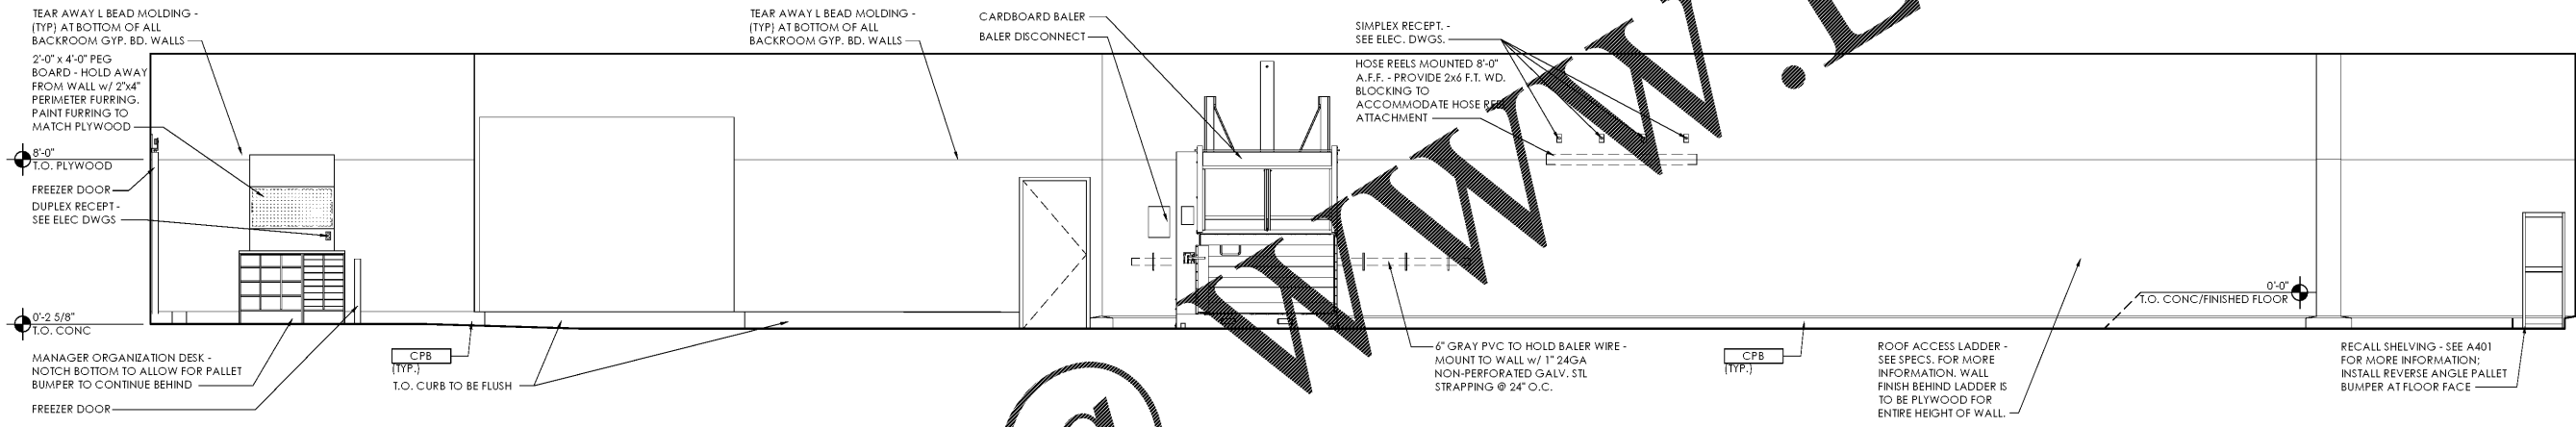

**C2**  
 Backroom Interior Elevation  
 SCALE: 1/4" = 1'-0"

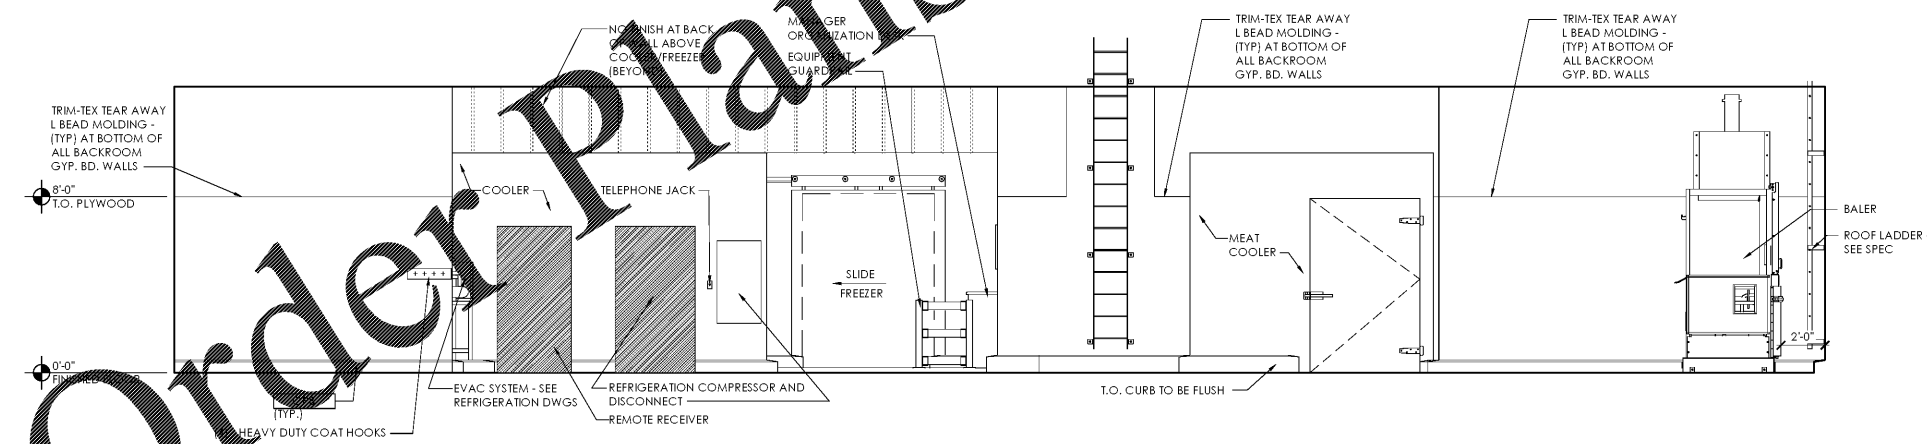

**C1**  
 Backroom Interior Elevation  
 SCALE: 1/4" = 1'-0"