


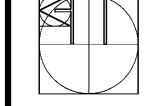

REVISION DATE
02.22.2019
GENERAL REVISIONS

**ELLSWORTH ARCHITECTS**  
 3136 LANIER DRIVE  
 ATLANTA, GEORGIA 30319  
 PHONE: 404.949.9351



**PRO BUILDING SYSTEMS**  
 DESIGN BUILD CONTRACTORS

3878 North Peachtree Road  
 Atlanta, Georgia 30341  
 (770) 455-1781 / Fax 455-4123  
 www.probdgsystems.com


**GINN CHRYSLER - DODGE - RAM AND JEEP**  
 I-20 ACCESS ROAD  
 COVINGTON GEORGIA 30040

DATE: 09.26.2018  
 SCALE: 3/32"=1'-0"  
 BY: RJE  
 JOB ID: 18YGIN001

PROPOSED  
 FIRST  
 FLOOR PLAN  
 DRAWING TITLE


**A1.1**

SHEET 4 OF 33

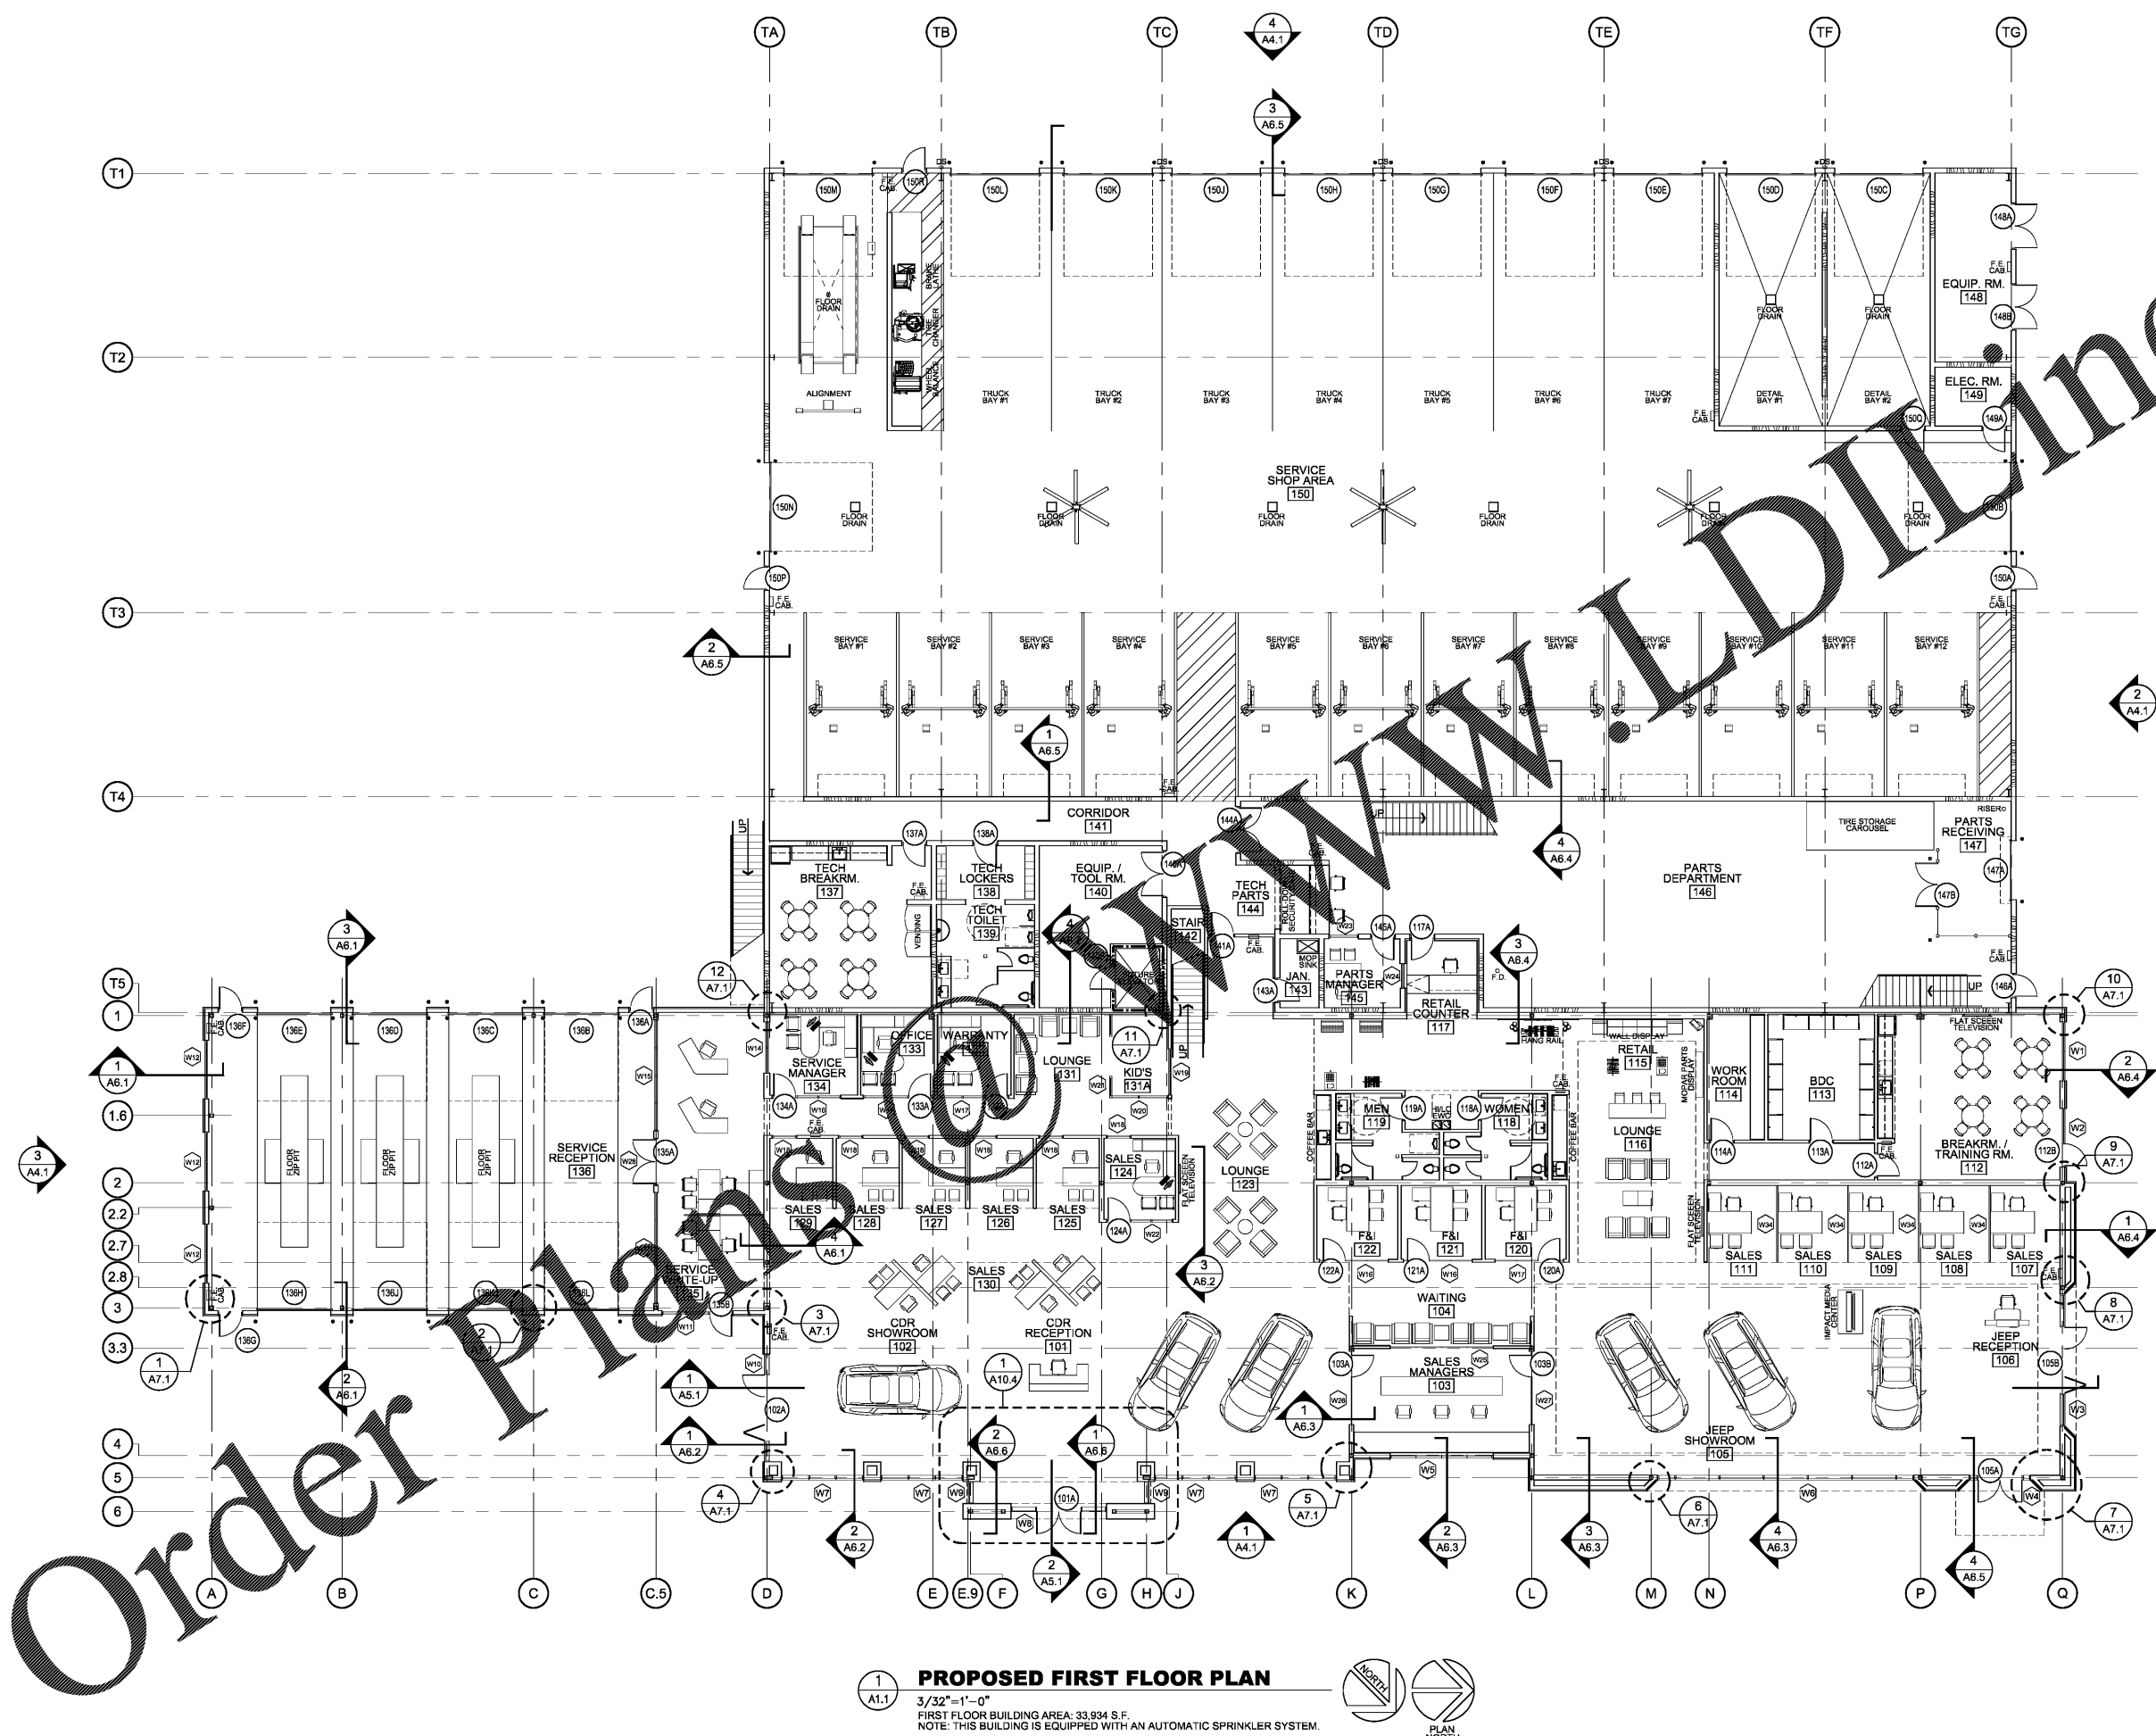

- GENERAL NOTES**
1. F.E. CAB. DENOTES FIRE EXTINGUISHER CABINET AS PER 1987 NFPA. CABINET TO BE CLEARLY MARKED WITH A SIGN OR LABEL. FIRE EXTINGUISHER TO BE SIZED PER NFPA 10, MINIMUM OF 2 A, 10 BC 2B.
  2. ALL INTERIOR DIMENSIONS ARE TO THE FINISHED SIDE OF THE PARTITION.
  3. FILL ALL VOIDS AROUND ALL FLOOR AND WALL PENETRATIONS WITH INSULATION OR FIRE RATED SEALANT AT FIRE RATED AREAS.
  4. PROVIDE SOLID WOOD BLOCKING BETWEEN STUDS FOR ALL WALL MOUNTED CABINETS, COUNTERS, TRIM, LOCKERS, TOILET ACCESSORIES AND HANDRAILS.
  5. CAULK ALL JOINTS OR DISSIMILAR MATERIALS: EIFS TO DRYWALL, METAL TO DRYWALL, PLASTIC LAMINATE TO DRYWALL, MARBLE OR GRANITE TO WOOD OR METAL.
  6. REFER TO SHEET A8.1 FOR ALL INTERIOR PARTITION TYPE DETAILS.
- DASHED LINE INDICATES ONE-HOUR FIRE RATED SEPARATION WALL FROM FINISHED FLOOR TO UNDERSIDE OF ROOF.

**1 PROPOSED FIRST FLOOR PLAN**  
 3/32"=1'-0"  
 FIRST FLOOR BUILDING AREA: 33,934 S.F.  
 NOTE: THIS BUILDING IS EQUIPPED WITH AN AUTOMATIC SPRINKLER SYSTEM.

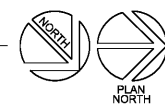

Order Plans @ [www.dline.com](http://www.dline.com)