



REVISION DATE
02.22.2019
GENERAL REVISIONS

ELLSWORTH ARCHITECTS
3136 LANIER DRIVE
ATLANTA, GEORGIA 30319
PHONE: 404.949.9351

PRO BUILDING SYSTEMS
DESIGN BUILD CONTRACTORS
3878 North Peachtree Road
Atlanta, Georgia 30341
(770) 455-1781 / Fax 455-4123
www.probuildingsystems.com

GINN CHRYSLER - DODGE - RAM AND JEEP
1-20 ACCESS ROAD
COVINGTON GEORGIA 30040

DATE: 09.26.2018
SCALE: AS NOTED
BY: RJE
JOB ID: 18YGIN001


PROPOSED SECOND FLOOR PLAN
DRAWING TITLE

A1.2

SHEET 7 OF 33


TOILET ACCESSORY SCHEDULE					
ITEM	DESCRIPTION	MANUF.	MODEL NO.	MOUNTING HEIGHT	REMARKS
TA-1	TOWEL DISPENSER / WASTE RECEPTACLE	BOBRICK	B-3944	TOP OF UNIT AT 4'-11 1/2" AFF	RECESSED UNIT
TA-2	DOUBLE ROLL TOILET TISSUE DISPENSER	BOBRICK	B-697	CENTERLINE OF FIXTURE AT 1'-7" AFF	SURFACE MOUNTED
TA-3	SINGLE ROBE HOOK	BOBRICK	B-6717	CENTERLINE OF HOOK AT 4'-0" AFF	SURFACE MOUNTED
TA-4	GRAB BAR	BOBRICK	B-6806 (36" LONG)	CENTERLINE OF BAR AT 2'-10" AFF	MUST MEET ADA GUIDELINES
TA-5	GRAB BAR	BOBRICK	B-6806 (42" LONG)	CENTERLINE OF BAR AT 2'-10" AFF	MUST MEET ADA GUIDELINES
TA-6	SANITARY NAPKIN DISPOSAL	BOBRICK	B-270	TOP OF UNIT AT 2'-4" AFF	SURFACE MOUNTED
TA-7	BABY CHANGING STATION	BOBRICK	K-B110-SRRE	PER MANUFACTURER INSTRUCTIONS	STAINLESS STEEL RECESSED

NOTE: ALL ACCESSORIES SHOWN IN THE TOILET ACCESSORY SCHEDULE SHALL BE AS SPECIFIED OR AN APPROVED EQUAL.

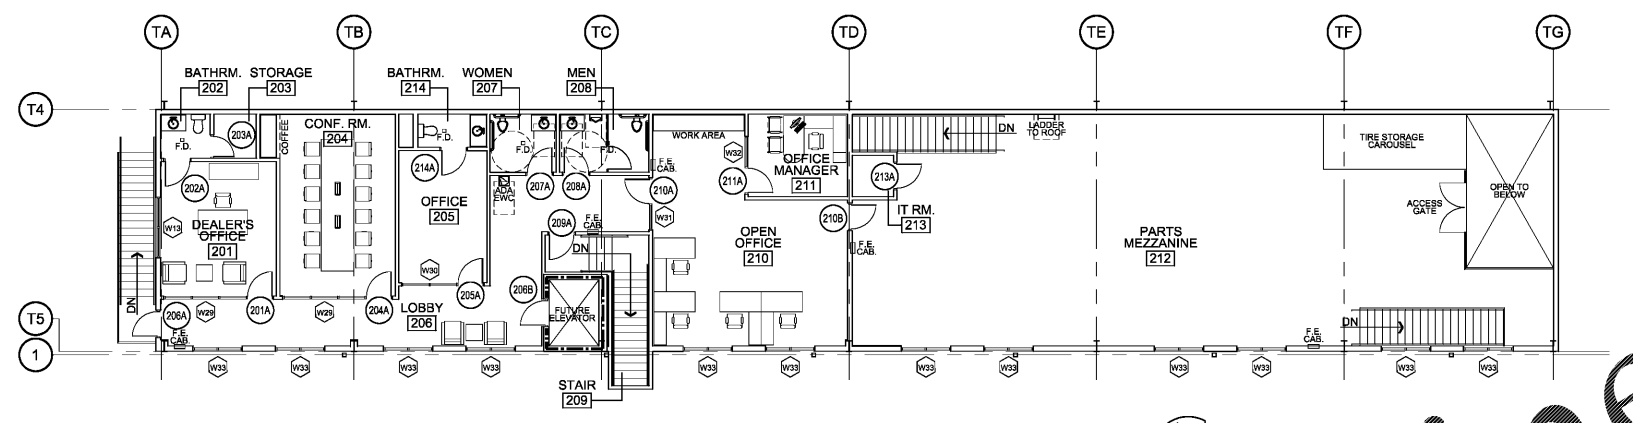


- GENERAL NOTES**
- F.E. CAB. DENOTES FIRE EXTINGUISHER CABINET AS PER 1997 NFPA. CABINET TO BE CLEARLY MARKED WITH A SIGN OR LABEL. FIRE EXTINGUISHER TO BE SIZED PER NFPA 10. MINIMUM OF 2 A, 10 BC, 28.
 - ALL INTERIOR DIMENSIONS ARE TO THE FINISHED SIDE OF THE PARTITION.
 - FILL ALL VOIDS AROUND ALL FLOOR AND WALL PENETRATIONS WITH INSULATED FIRE RATED SEALANT AT FIRE RATED WALLS.
 - PROVIDE SOLID WOOD BLOCKING BETWEEN STUDS FOR ALL WALL MOUNTED CABINETS, COUNTERS, TRIM, LOCKERS, TOILET ACCESSORIES AND RAILINGS.
 - CAULK ALL JOINTS OR DISJUNCT MATERIALS. EIFS TO DRY WALL. METAL TO DRY WALL. PLASTIC LAMINATE TO DRY WALL. MARBLE OR GRANITE TO WOOD OR METAL. REFER TO SHEET FOR WALL INTERIOR PARTITION DETAILS.


1 PROPOSED SECOND FLOOR PLAN
1/32"=1'-0"
SECOND FLOOR BUILDING AREA: 4986 S.F.
NOTE: THIS BUILDING IS EQUIPPED WITH AN AUTOMATIC SPRINKLER SYSTEM.

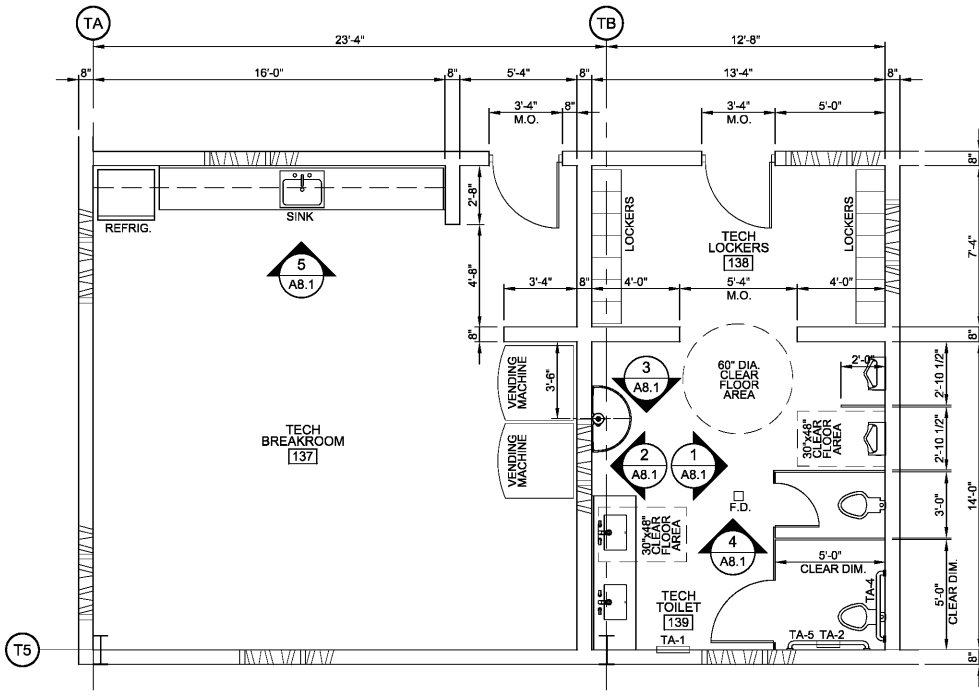


3 ENLARGED FIRST FLOOR TECH TOILET PLAN
1/4"=1'-0"

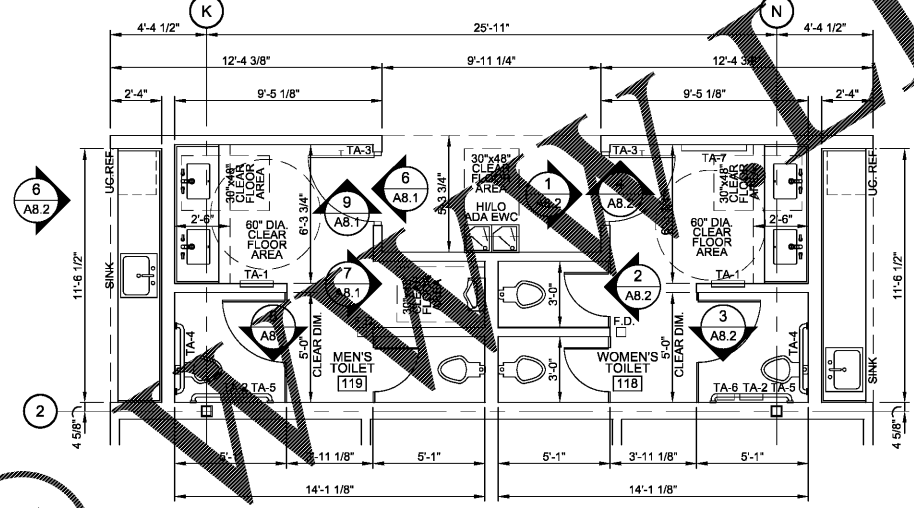

2 ENLARGED FIRST FLOOR PUBLIC TOILET PLAN
1/4"=1'-0"

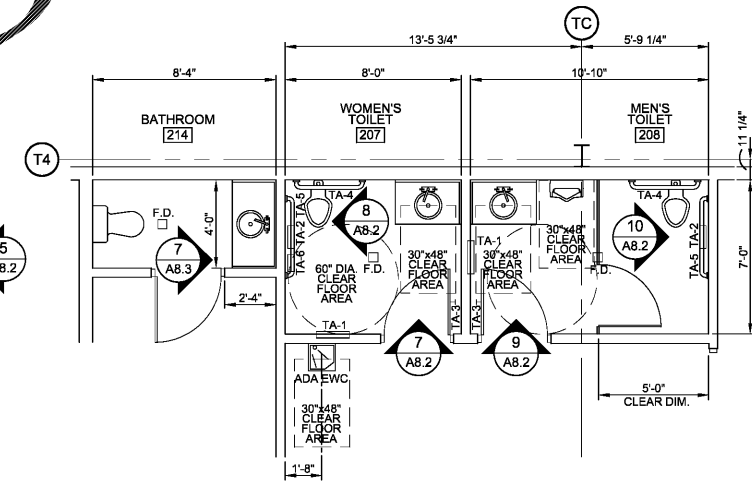

4 ENLARGED SECOND FLOOR TOILET PLAN
1/4"=1'-0"

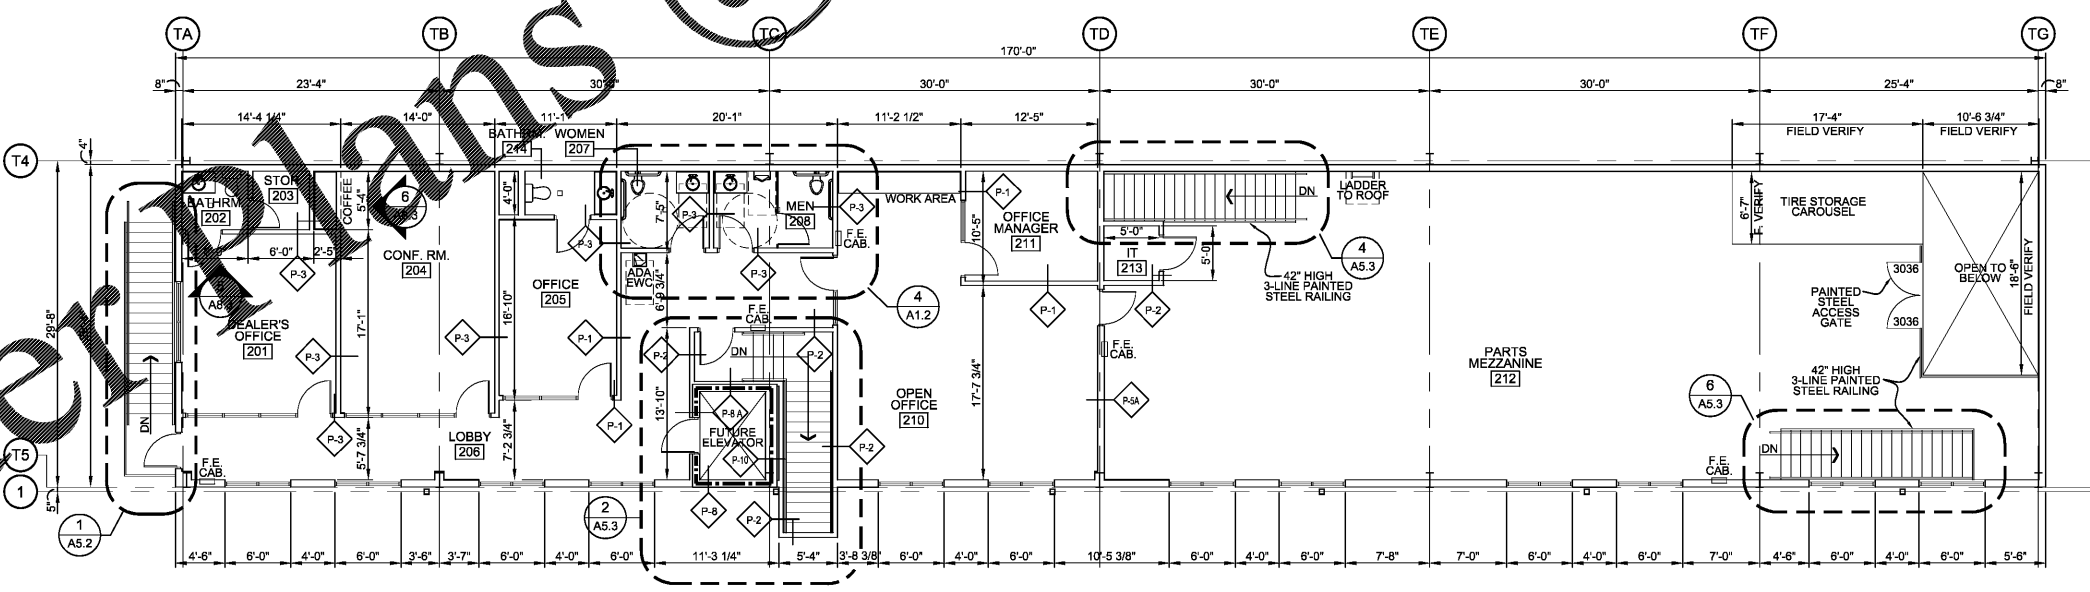

4 DIMENSIONED SECOND FLOOR PLAN
1/8"=1'-0"
SECOND FLOOR BUILDING AREA: 4986 S.F.
NOTE: THIS BUILDING IS EQUIPPED WITH AN AUTOMATIC SPRINKLER SYSTEM.

Order Plans @