





REVISION DATE

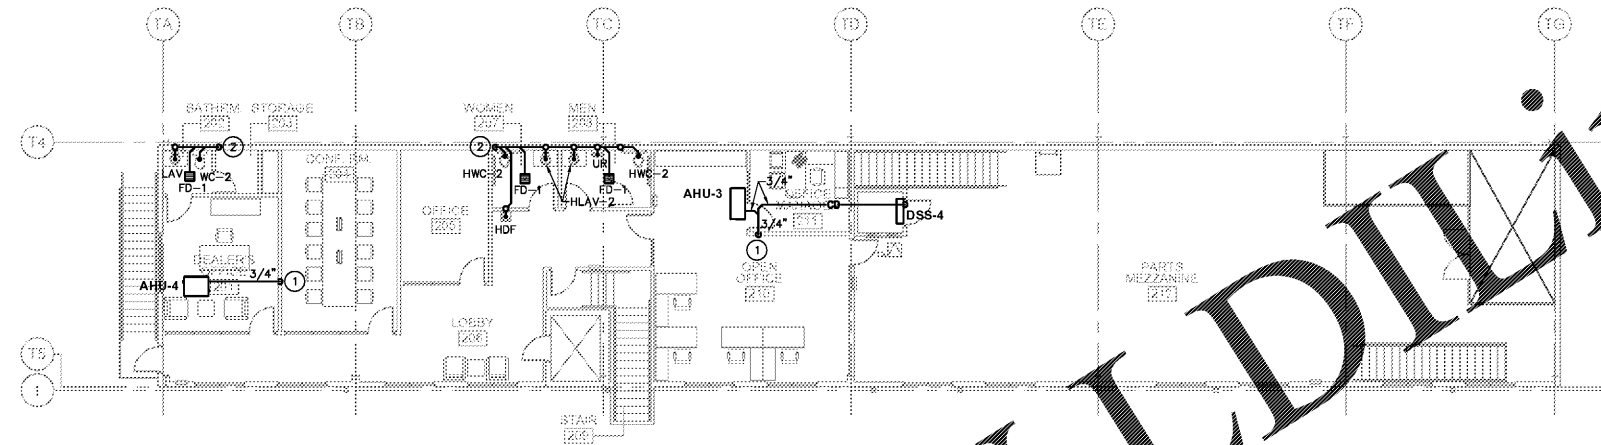


1 SECOND FLOOR SANITARY PLAN
3/32"=1'-0"

- KEY NOTES**
- CONDENSATE LINE DOWN IN WALL TO FIRST FLOOR. SEE SHEET P2.1 FOR CONTINUATION.
 - SANITARY LINE TO FIRST FLOOR. SEE SHEET P2.1 FOR CONTINUATION.
 - COLD WATER LINE FROM FIRST FLOOR. SEE SHEET P3.1 FOR CONTINUATION.
 - GAS LINE FROM SERVICE. SEE SHEET P3.1 FOR CONTINUATION.
 - PROVIDE GAS CONNECTION WITH PRESSURE REGULATOR FROM 2.0 PSI TO 0.5 PSI (TYPICAL OF ALL). SEE GAS CONNECTION DETAIL ON SHEET P001.

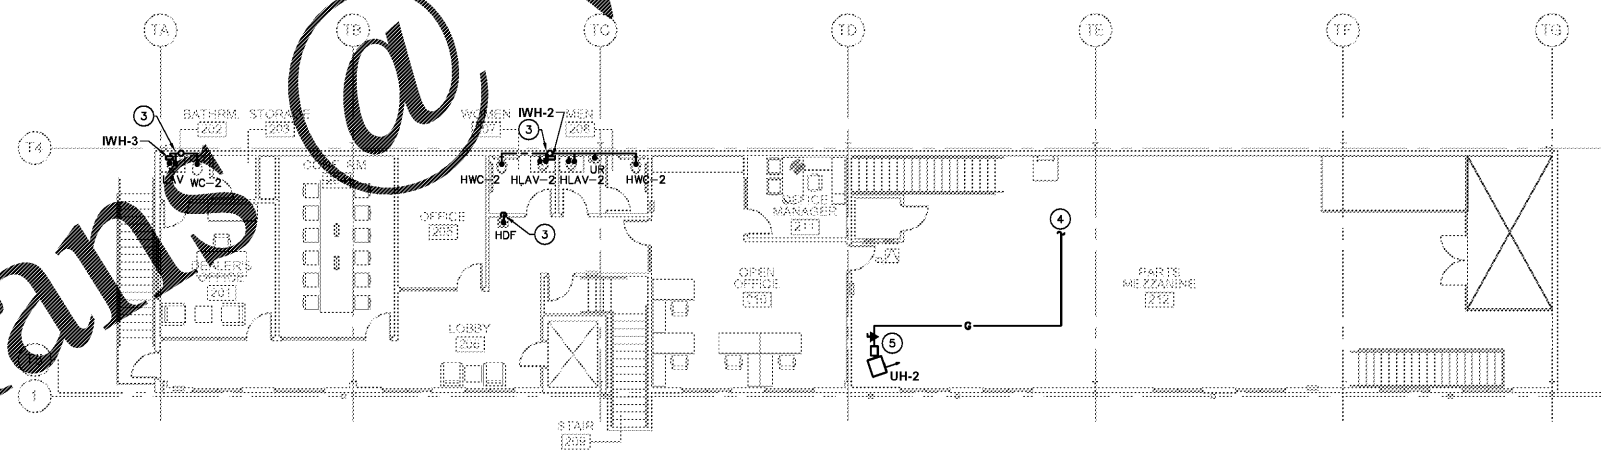

2 SECOND FLOOR DOMESTIC WATER PLAN
3/32"=1'-0"

ELLSWORTH ARCHITECTS
3136 LANIER DRIVE
ATLANTA, GEORGIA 30319
PHONE: 404.949.9351

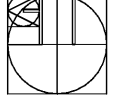

PRO BUILDING SYSTEMS
DESIGN BUILD CONTRACTORS

3678 North Peachtree Road
Atlanta, Georgia 30341
(770) 455-1791 / Fax 455-4123
www.probdgsystems.com

GINN CHRYSLER - DODGE - RAM AND JEEP
1-20 ACCESS ROAD
COVINGTON GEORGIA 30040

DATE: 11.06.2018
SCALE: AS SHOWN
BY: GD
JOB ID:

SECOND FLOOR
PLUMBING PLANS

DRAWING TITLE

P2.2

SHEET 4 OF 8

PROMUS
SCOTT MERIWETHER, P.E.
GEORGIA LICENSE #30780

518 BLACK CANYON PARK
CANTON, GA 30114
PROJECT MANAGER: GEORGE DAVIDOV
PHONE 678.246.5146

Order Plans @ www.LDOnline.com