



**CEILING LEGEND**

|  |   |  |  |
|--|---|--|--|
|  | <b>ACOUSTICAL CEILING TILE</b><br>2X2 LAY-IN CEILING PANEL<br>WITH SUSPENDED GRID |  | <b>CEILING CAP/ SOUND BARRIER</b><br>INSULATION PLATE<br>ABOVE CEILING<br>(2'-0" FROM PERIMETER WALLS) |
|  | <b>HARD CEILING ETR- PAINTED</b><br>(GYP) GYPSUM BOARD<br>PAINTED                 |  | <b>SURFACE MOUNT; LAY- IN FIXTURE</b><br>1 X 4 LIGHT FIXTURE   |
|  | <b>EXPOSED STRUCTURE</b><br>PAINTED   |  | <b>LAY- IN FIXTURE</b><br>2 X 4 LIGHT FIXTURE  |
|  | <b>EXIT LIGHT</b>   |  | <b>LAY- IN FIXTURE</b><br>2 X 2 LIGHT FIXTURE  |
|  | <b>HVAC RETURN</b><br>SEE HVAC DWGS.  |  | <b>DOWN LIGHT</b>  |
|  | <b>HVAC DIFFUSER</b><br>SEE HVAC DWGS.  |  | <b>EMERGENCY FIXTURE</b>   |


**NOTES:**  
1. SEE ELECTRICAL AND MECHANICAL DRAWINGS FOR ALL RELATED ITEMS.  
2. SEE ELECTRICAL DRAWINGS FOR FIXTURE SCHEDULE.

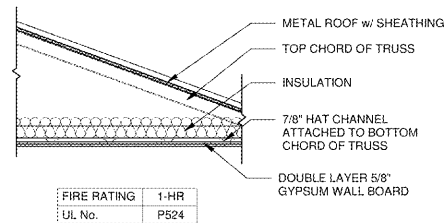


**2 1-HR CEILING ASSEMBLY**  
SCALE: 1/2" = 1'-0"

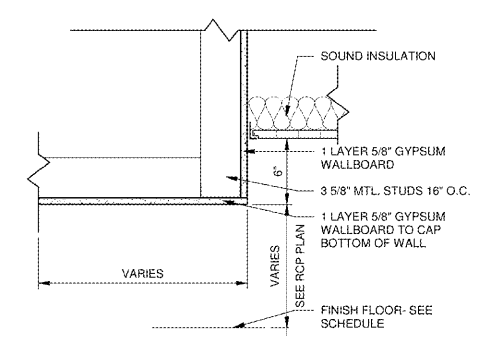


**3 BULKHEAD DETAIL**  
SCALE: 1 1/2" = 1'-0"

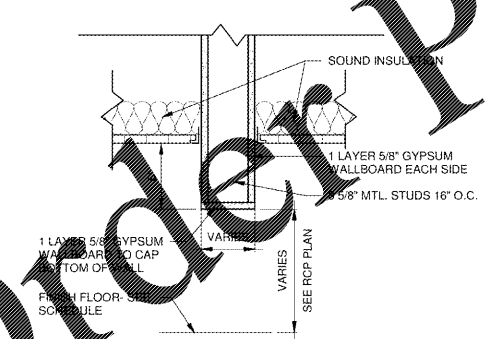

**4 BULKHEAD DETAIL 2**  
SCALE: 1 1/2" = 1'-0"

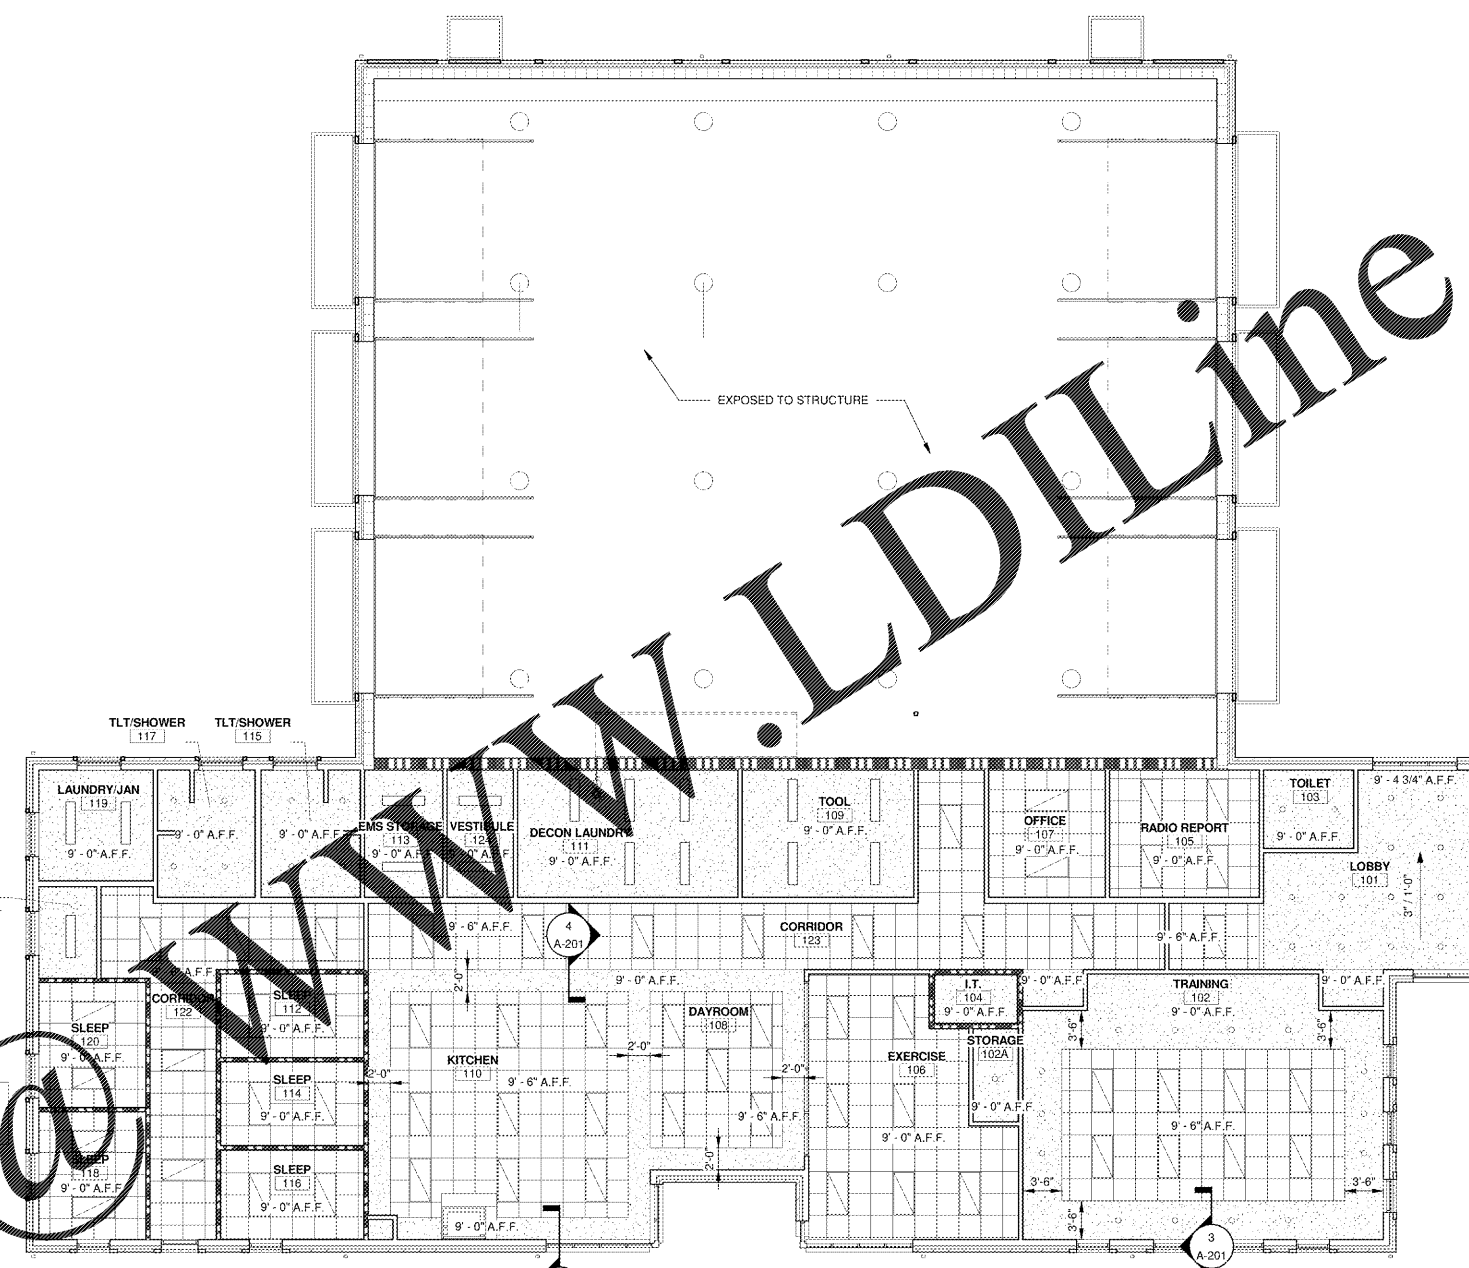

**1 REFLECTED CEILING PLAN**  
SCALE: 1/8" = 1'-0"

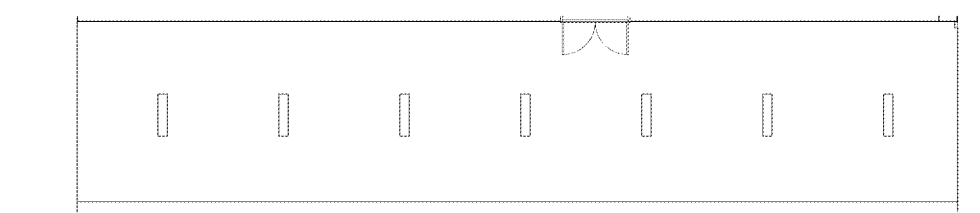

**5 MEZZANINE PLAN**  
SCALE: 1/8" = 1'-0"

NOTE:  
ALL SLEEP ROOMS (112, 114,  
116, 118, 120) TO HAVE A  
1-HR RATED CEILING

JOHNSON, LASCHOB &  
ASSOCIATES, P.C.  
1980  
ARCHITECTS • ENGINEERS • INTERIORS • ARCHITECTS


CLIENT: AUGUSTA, GA  
535 TELFAIR STREET, AUGUSTA, GA 30901

PROJECT NAME: **FIRE STATION #20**

PROJECT LOCATION: 2820 OLD HIGHWAY 1, HEPHZIBAH, GA 30815

| ISSUED FOR BID | BY | DATE     | REV |
|----------------|----|----------|-----|
|                |    | 12/21/18 | 0   |

| PROJECT NO.  | 3042.1604                     |
|--------------|-------------------------------|
| DRAWN BY:    | JAP                           |
| CHECKED BY:  | WLD                           |
| DATE:        | 8/10/18                       |
| SHEET TITLE: | <b>REFLECTED CEILING PLAN</b> |
| SCALE:       | AS NOTED                      |
| DRAWING NO.  | <b>A-201</b>                  |
| REV:         | 0                             |

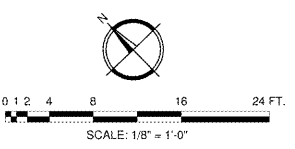

Order Plans

This document is the property of Johnson, Laschober & Associates, P.C. The unauthorized reproduction, copying or otherwise use of this document is strictly prohibited and any infringement thereupon may be subject to legal action.