


Order Plans @

WWW.LDILLING.COM

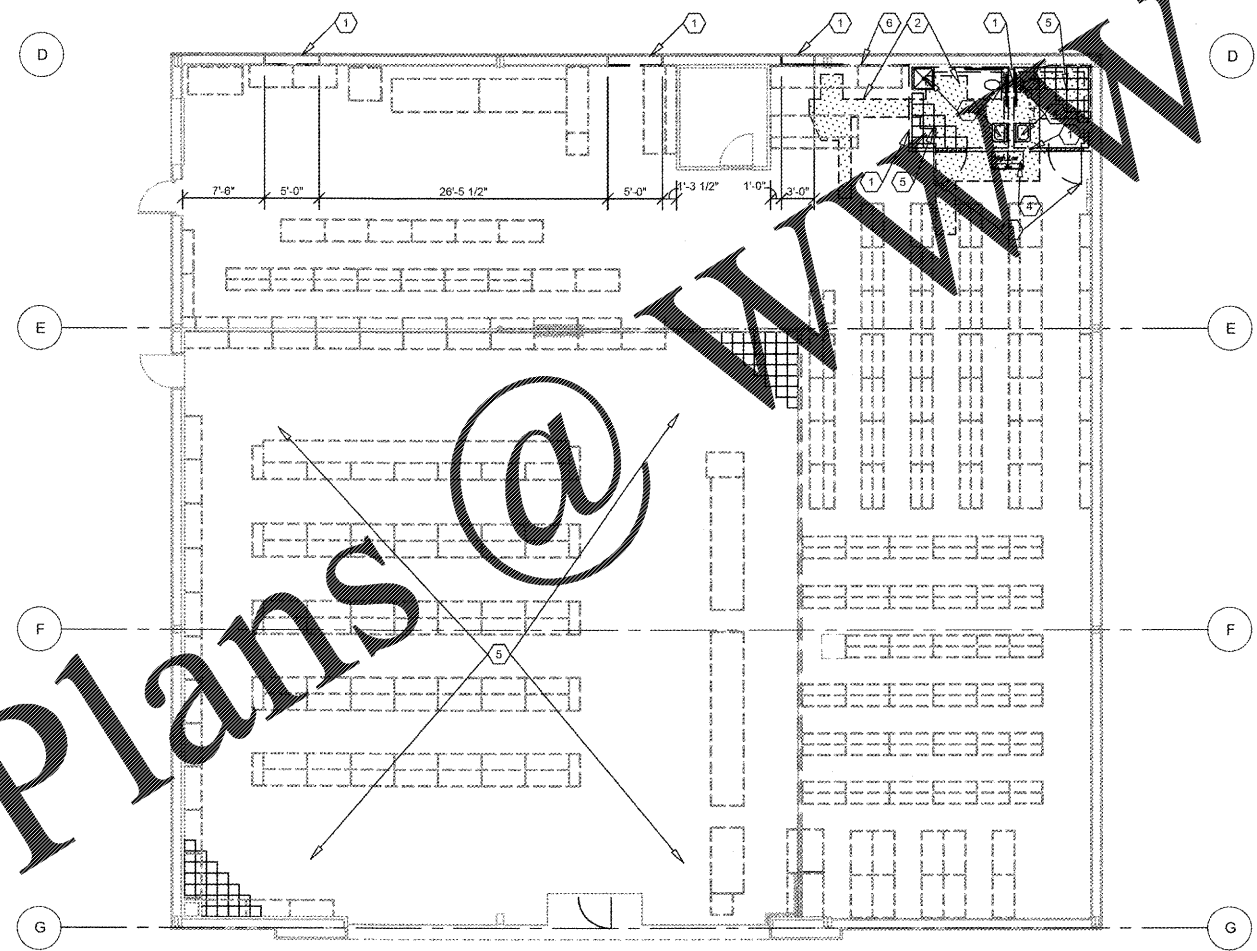

1 DEMOLITION FLOOR PLAN
D2.1 SCALE: 1/8" = 1'-0"



GENERAL NOTES

- (A) REFER TO PROJECT MANUAL FOR ADDITIONAL REQUIREMENTS.
- (B) EXISTING CONDITIONS BASED UPON OWNER'S INFORMATION. FIELD VERIFY EXISTING CONDITIONS BY DETAILED INSPECTION PRIOR TO SUBMITTING BID AND BEGINNING CONSTRUCTION. NOTIFY ARCHITECT IF EXISTING CONDITIONS DEVIATE SUBSTANTIALLY FROM THOSE INDICATED HEREIN.
- (C) EXISTING CONSTRUCTION TO BE REWORKED AS REQUIRED FOR INSTALLATION OF NEW CONSTRUCTION. FIELD VERIFY SCOPE OF WORK REQUIRED.
- (D) CONTRACTOR TO SCHEDULE WORK TO MAINTAIN OPERATION OF BUILDING DURING NORMAL BUSINESS HOURS. BUILDING TO BE SECURED AFTER BUSINESS HOURS.
- (E) CONTRACTOR TO MAINTAIN CLEAR UNOBSTRUCTED PATHS OF EGRESS AND EXITS AT ALL TIMES. BUILDING OCCUPIED DURING CONSTRUCTION. PROVIDE TEMPORARY EMERGENCY LIGHTING, EXIT SIGNS AND FIRE EXTINGUISHING SYSTEMS AS REQUIRED.
- (F) EXISTING CONSTRUCTION TO REMAIN TO BE PROTECTED AS REQUIRED. REMOVE AND REPLACE DAMAGED CONSTRUCTION DUE TO CONTRACTOR'S ACTIVITIES.
- (G) PROVIDE TEMPORARY SHORING OR BRACING OF EXISTING STRUCTURAL SYSTEM AS REQUIRED FOR INSTALLATION OF NEW CONSTRUCTION.
- (H) PROVIDE TEMPORARY DUST PROTECTION AS REQUIRED.
- (I) ALL SALVAGE TO CONTRACTOR UNLESS OTHERWISE NOTED.
- (J) WHEN NECESSARY TO INTERRUPT UTILITY SERVICES, PROVIDE A MINIMUM OF 48 HOURS ADVANCE NOTICE TO THE OWNER. INTERRUPTIONS IN UTILITY SERVICES SHALL BE OF THE SHORTEST POSSIBLE DURATION FOR THE WORK AT HAND AND SHALL BE APPROVED IN ADVANCE BY THE OWNER.
- (K) REFER TO MECHANICAL, ELECTRICAL, AND PLUMBING DRAWINGS FOR ADDITIONAL REQUIREMENTS.



KEY NOTES

- (1) EXISTING WALL CONSTRUCTION AND ASSOCIATED BASE TO BE REMOVED AS REQUIRED FOR INSTALLATION OF NEW CONSTRUCTION.
- (2) EXISTING FLOOR SLAB TO BE REMOVED AS REQUIRED FOR INSTALLATION OF NEW PLUMBING. REFER TO PLUMBING PLAN.
- (3) EXISTING DOOR CONSTRUCTION TO BE REMOVED AS REQUIRED FOR INSTALLATION OF NEW CONSTRUCTION.
- (4) EXISTING PLUMBING FIXTURE TO BE REMOVED. REFER TO PLUMBING PLANS FOR ADDITIONAL INFORMATION.
- (5) EXISTING FLOORING AND ASSOCIATED BASE TO BE REMOVED. CLEAN AND PREP EXISTING CONCRETE SLAB FOR NEW FINISH.
- (6) EXISTING WALL PANEL TO BE REMOVED AS REQUIRED FOR INSTALLATION OF NEW CONSTRUCTION.

ENVIRONMENTAL GENERAL NOTES

- (A) AN ENVIRONMENTAL ANALYSIS HAS NOT BEEN PERFORMED ON THE EXISTING SITE. REFER TO PROJECT MANUAL.
- (B) IF THIS PROJECT CONTAINS HAZARDOUS MATERIALS, CONTRACTOR TO PROVIDE WORK REQUIRED FOR PROPER REMOVAL, HANDLING, AND DISPOSAL PER ENVIRONMENTAL ANALYSIS RECOMMENDATIONS.

SYMBOLS LEGEND

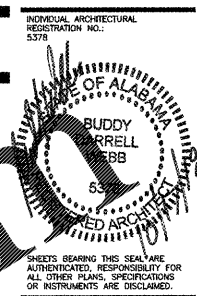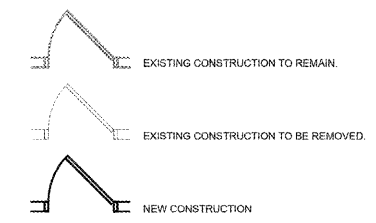

O'Reilly AUTO PARTS
CORPORATE OFFICES
233 SOUTH PATTERSON
SPRINGFIELD, MISSOURI 65802
(417) 862-2674 TELEPHONE

PROJECT: (ADDITION)
O'REILLY AUTO PARTS STORE
1040 SOUTH MCKENZIE STREET
FOLEY, ALABAMA

DEMOLITION FLOOR PLAN

Buddy Webb, NCARB, AIA
Architect - Consultant
3057 EAST CAIRO
SPRINGFIELD, MISSOURI 65802
(417) 877-1385 TELEPHONE
(417) 877-9736 FAX

DRAWN BY: KB CHECKED BY: RV
DATE: 09/28/18
REVISION:
PROJECT NUMBER: FOL-1133
SHEET NUMBER: **D2.1**

REPRODUCTION PROHIBITED WITHOUT THE EXPRESSED WRITTEN CONSENT OF THE DESIGN PROFESSIONAL. © COPYRIGHT 2018 1 DESIGNS. DRAWINGS AND SPECIFICATIONS ARE INSTRUMENTS OF SERVICE AND ARE THE PROPERTY OF THE DESIGN PROFESSIONAL.