



NOTE: REFER TO OVERALL FLOOR PLAN FOR RESTROOM ORIENTATION AND LAYOUT OF ADJACENT WALLS.


1 ENLARGED PLAN
A4.1 SCALE: 1/4" = 1'-0"

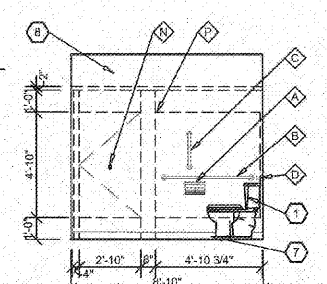


2 ELEVATION
A4.1 SCALE: 1/4" = 1'-0"

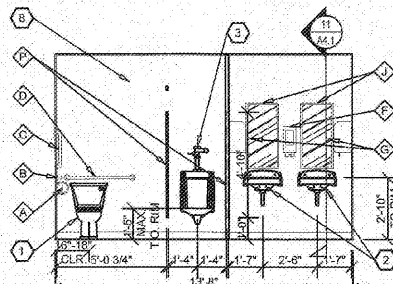


3 ELEVATION
A4.1 SCALE: 1/4" = 1'-0"

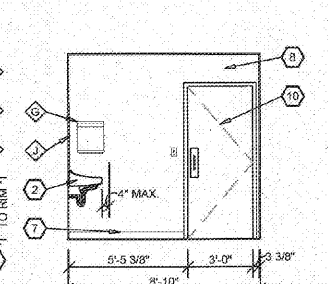


4 ELEVATION
A4.1 SCALE: 1/4" = 1'-0"

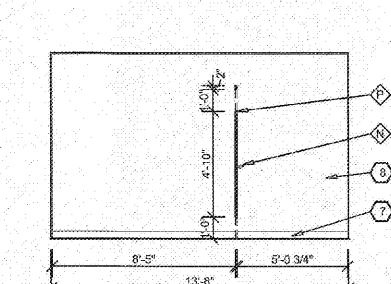


5 ELEVATION
A4.1 SCALE: 1/4" = 1'-0"

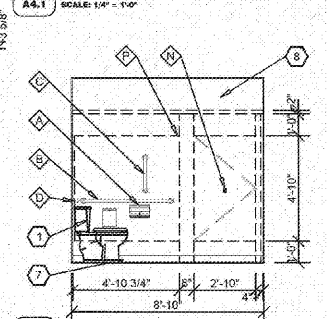


6 ELEVATION
A4.1 SCALE: 1/4" = 1'-0"

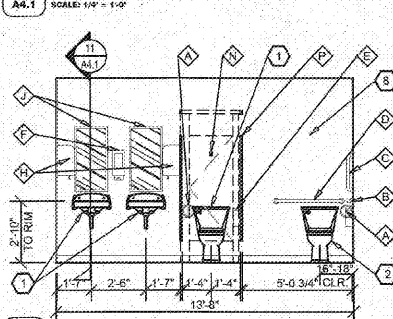


7 ELEVATION
A4.1 SCALE: 1/4" = 1'-0"

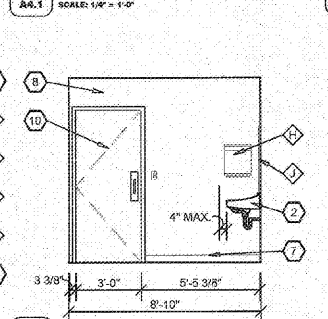


8 ELEVATION
A4.1 SCALE: 1/4" = 1'-0"

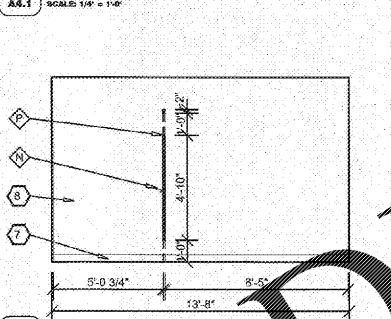


9 ELEVATION
A4.1 SCALE: 1/4" = 1'-0"

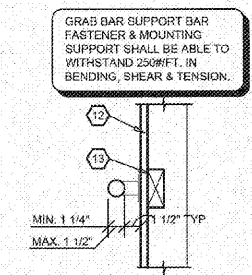


10 ELEVATION
A4.1 SCALE: 1 1/2" = 1'-0"

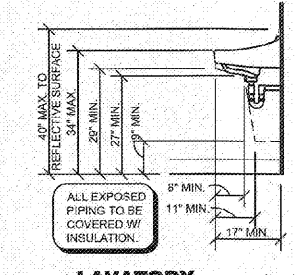

11 LAVATORY CLEARANCES
A4.1 SCALE: 1 1/2" = 1'-0"

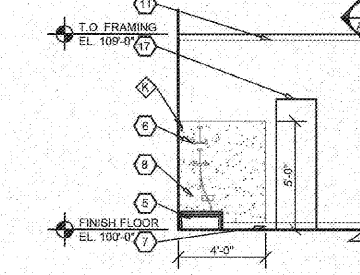


12 ELEVATION
A4.1 SCALE: 1/4" = 1'-0"

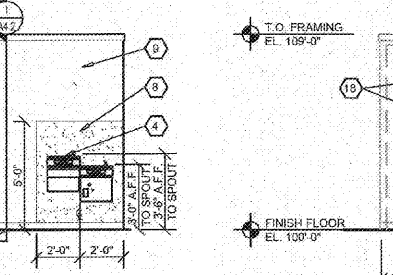

13 ELEVATION
A4.1 SCALE: 1/4" = 1'-0"

14 (NOT USED)
A4.1 SCALE: 1/4" = 1'-0"

SPECIAL NOTE: DRINKING FOUNTAIN UNIT TO BE PROVIDED WITH CANE GUARD. REFER TO PLUMBING DRAWINGS. REFER TO ELEVATIONS FOR REQUIRED LEVEL CONFIGURATIONS.

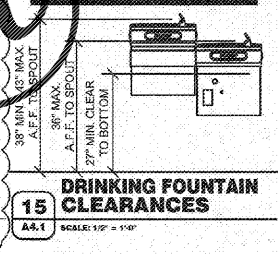

15 DRINKING FOUNTAIN CLEARANCES
A4.1 SCALE: 1/4" = 1'-0"

Order Plans @ www.reilly.com

GENERAL NOTES

- A REFER TO PROJECT MANUAL FOR ADDITIONAL REQUIREMENTS.
- B LAYOUT DIMENSIONS OF PLUMBING FIXTURES AND ACCESSORIES TO FACE OF GYPSUM BOARD OR CENTER LINE OF FIXTURE. LAYOUT DIMENSIONS OF WALLS AND CEILINGS TO ROUGH FACE OF FRAMING, MASONRY, OR CENTER LINE OF STRUCTURE. ALL GYPSUM BOARD 5/8" THICK UNLESS OTHERWISE INDICATED AND DIMENSIONS NOT SHOWN FOR CLARITY.
- C REFER TO PLUMBING DRAWINGS FOR FIXTURE TYPES AND ADDITIONAL REQUIREMENTS. PROVIDE ADDITIONAL COLD FORM METAL FRAMING OR FIRE TREATED BLOCKING AS REQUIRED FOR PROPER SUPPORT.
- D REFER TO INTERIOR FINISH SCHEDULES FOR MATERIAL FINISH TYPES AND LOCATIONS.
- E ALL EXPOSED PIPING BELOW SINKS TO BE COVERED WITH INSULATION.
- F LAYOUT DIMENSIONS FOR ALL TOILET PARTS TO BE BASED UPON 1" MINIMUM THICKNESS. DIMENSIONS NOT SHOWN FOR CLARITY. TOILET PARTS TO BE SHOWN AS HIDDEN LINES IN ELEVATIONS FOR CLARITY OF COMPARTMENT ACCESSORY LOCATIONS. PROVIDE FLOOR TO CEILING SQUARE BASE PLUMBING SUPPORT POST AT URINAL PART EXPOSED END.

KEY NOTES

- 1 WALL HUNG LAVATORY.
- 2 WALL HUNG URINAL. MOUNT RIM 1'-5" MAXIMUM ABOVE FINISH FLOOR.
- 3 HIGH / LOW DRINKING FOUNTAIN. REFER TO DETAIL 15/A4.1.
- 4 FLOOR MOUNTED JANITOR SINK.
- 5 EYE WASH STATION. INSTALL WITH TOP AT 48" ABOVE FINISH FLOOR.
- 6 BASE. REFER TO FINISH SCHEDULE.
- 7 SANITARY WALL SYSTEM. REFER TO FINISH SCHEDULE. PROVIDE TRIM AND CASE MOLDING AROUND PERIMETER. ATTACH TO STRUCTURE AS REQUIRED.
- 8 PAINT. REFER TO FINISH SCHEDULE.
- 9 DOOR. REFER TO DOOR AND FINISH SCHEDULES.
- 10 WOOD TRIM. REFER TO FINISH SCHEDULES.
- 11 WALL CONSTRUCTION. REFER TO FLOOR PLAN FOR DETAILS.
- 12 FIRE TREATED 2X WOOD BLOCKING.
- 13 WALL OPENING TO BEYOND. REFER TO FLOOR PLAN.
- 14 OWNER FURNISHED AND INSTALLED FURNISHING, SHELVING, OR FIXTURE. FOR REFERENCE ONLY (N.I.C.).
- 15 OWNER FURNISHED AND INSTALLED ACCESSIBLE CUSTOMER SERVICE COUNTER TO COMPLY WITH ACCESSIBILITY REQUIREMENTS. FOR REFERENCE ONLY (N.I.C.).
- 16 FLOOR MOUNTED WATER HEATER. REFER TO PLUMBING DRAWINGS.

KEY NOTES



- 1 WALL HUNG LAVATORY. ACCESSIBLE FIXTURE HEIGHT TO TOP OF BACKSHIELD TO BE 17" MINIMUM AND 19" MAXIMUM A.F.F. ACCESSIBLE FIXTURE FLUSH CONTROLS TO BE ON WIDE SIDE OF TOILET.
- 2 WALL HUNG LAVATORY.

ACCESSORY SCHEDULE

MK	DESCRIPTION	MANUFACTURER	SERIES / MODEL	MOUNTING LOCATION	ACCESSORY NOTES
1	TISSUE PAPER DISPENSER	GEORGIA PACIFIC	56783A	REFER PLANS, ELEVATIONS, LEGEND	NOTE 2
2	GRAB BAR	BOBRICK	B6906 x 48"	REFER PLANS, ELEVATIONS, LEGEND	
3	GRAB BAR	BOBRICK	B6906 x 18"	REFER PLANS, ELEVATIONS, LEGEND	
4	GRAB BAR	BOBRICK	B6906 x 36"	REFER PLANS, ELEVATIONS, LEGEND	
5	SANITARY NAPKIN RECEPTACLE	BOBRICK	B-270	REFER PLANS, ELEVATIONS, LEGEND	WOMEN'S RESTROOM ONLY
6	SOAP DISPENSER	GOJO	PRO 2000	REFER PLANS, ELEVATIONS, LEGEND	NOTE 2
7	PAPER TOWEL DISPENSER (MEN)	GEORGIA PACIFIC	59460A	REFER PLANS, ELEVATIONS, LEGEND	NOTE 2
8	PAPER TOWEL DISPENSER (WOMEN)	GEORGIA PACIFIC	59460A	REFER PLANS, ELEVATIONS, LEGEND	NOTE 2
9	MIRROR	BOBRICK	B-165-1838	REFER PLANS, ELEVATIONS, LEGEND	
10	MOP HANGER	REFER TO PLUMBING DRAWINGS	REFER TO PLUMBING DRAWINGS	48" A.F.F. TO CENTER	
11	DOOR SIGN (MEN)	ROCKWOOD	BF687	REFER PLANS, ELEVATIONS, LEGEND	WHITE TEXT ON BLACK BACKGROUND
12	DOOR SIGN (WOMEN)	ROCKWOOD	BF688	REFER PLANS, ELEVATIONS, LEGEND	WHITE TEXT ON BLACK BACKGROUND
13	ROBE HOOK / WALL BUMPER	BOBRICK	B-212	40" A.F.F. TO HOOK AT ACCESSIBLE STALLS	80" A.F.F. TO HOOK AT NON-ACCESS. STALLS
14	TOILET PARTITION SYSTEM	ACCURATE	FLOOR ANCHORED / OVERHEAD BRACED	REFER PLANS, ELEVATIONS	STAINLESS STEEL WITH #4 FINISH

ACCESSORY GENERAL NOTES:
1. CONTRACTOR TO PROVIDE FIRE TREATED WOOD BLOCKING FOR INSTALLATION OF TOILET ACCESSORIES, INCLUDING OWNER FURNISHED AND CONTRACTOR INSTALLED ACCESSORIES. COORDINATE REQUIREMENTS WITH OWNER.
2. ACCESSORY OWNER FURNISHED AND CONTRACTOR INSTALLED. REFER TO SCOPE OF WORK SCHEDULE FOR ADDITIONAL REQUIREMENTS.

ACCESSORY MOUNTING LEGEND

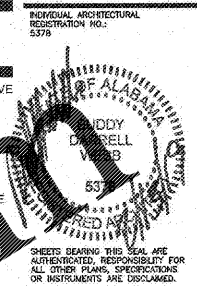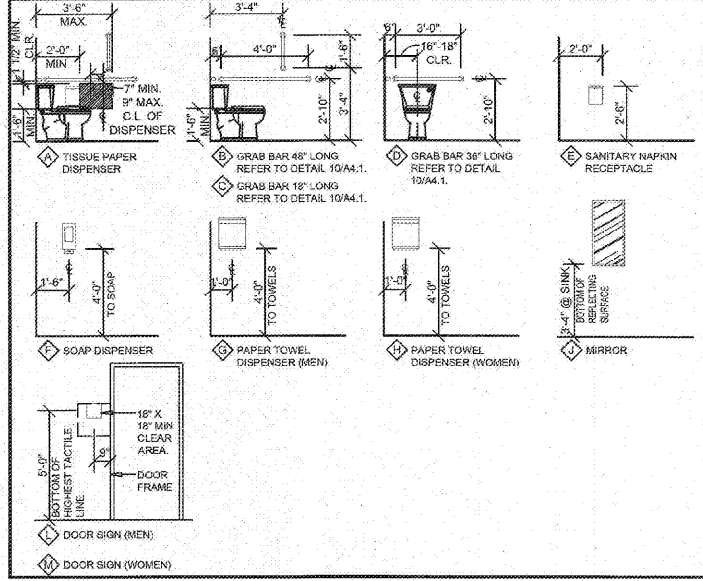

O'Reilly AUTO PARTS
CORPORATE OFFICES
233 SOUTH PATTERSON
SPRINGFIELD, MISSOURI 65802
(417) 862-2574 TELEPHONE

PROJECT: (ADDITION)
O'REILLY AUTO PARTS STORE
1040 SOUTH MCKENZIE STREET
FOLEY, ALABAMA
INTERIOR ELEVATIONS

Buddy Webb, NCARB, AIA
Architect - Consultant
3057 EAST CARO
SPRINGFIELD, MISSOURI 65802
(417) 877-1385 TELEPHONE
(417) 877-9736 FAX

DRAWN BY: KB
CHECKED BY: RV
DATE: 09/28/18
REVISION:
AD1 02/09/2019
PROJECT NUMBER: FOL-1133
SHEET NUMBER: **A4.1**

COPYRIGHT © 2018 BY BUDDY WEBB ARCHITECTS, P.C. ALL RIGHTS RESERVED. DRAWINGS AND SPECIFICATIONS ARE INSTRUMENTS OF SERVICE AND ARE THE PROPERTY OF THE DESIGN PROFESSIONAL. REPRODUCTION WITHOUT THE EXPRESSED WRITTEN CONSENT OF THE DESIGN PROFESSIONAL IS PROHIBITED.