


Order Plans

WWW.LDLINE.COM

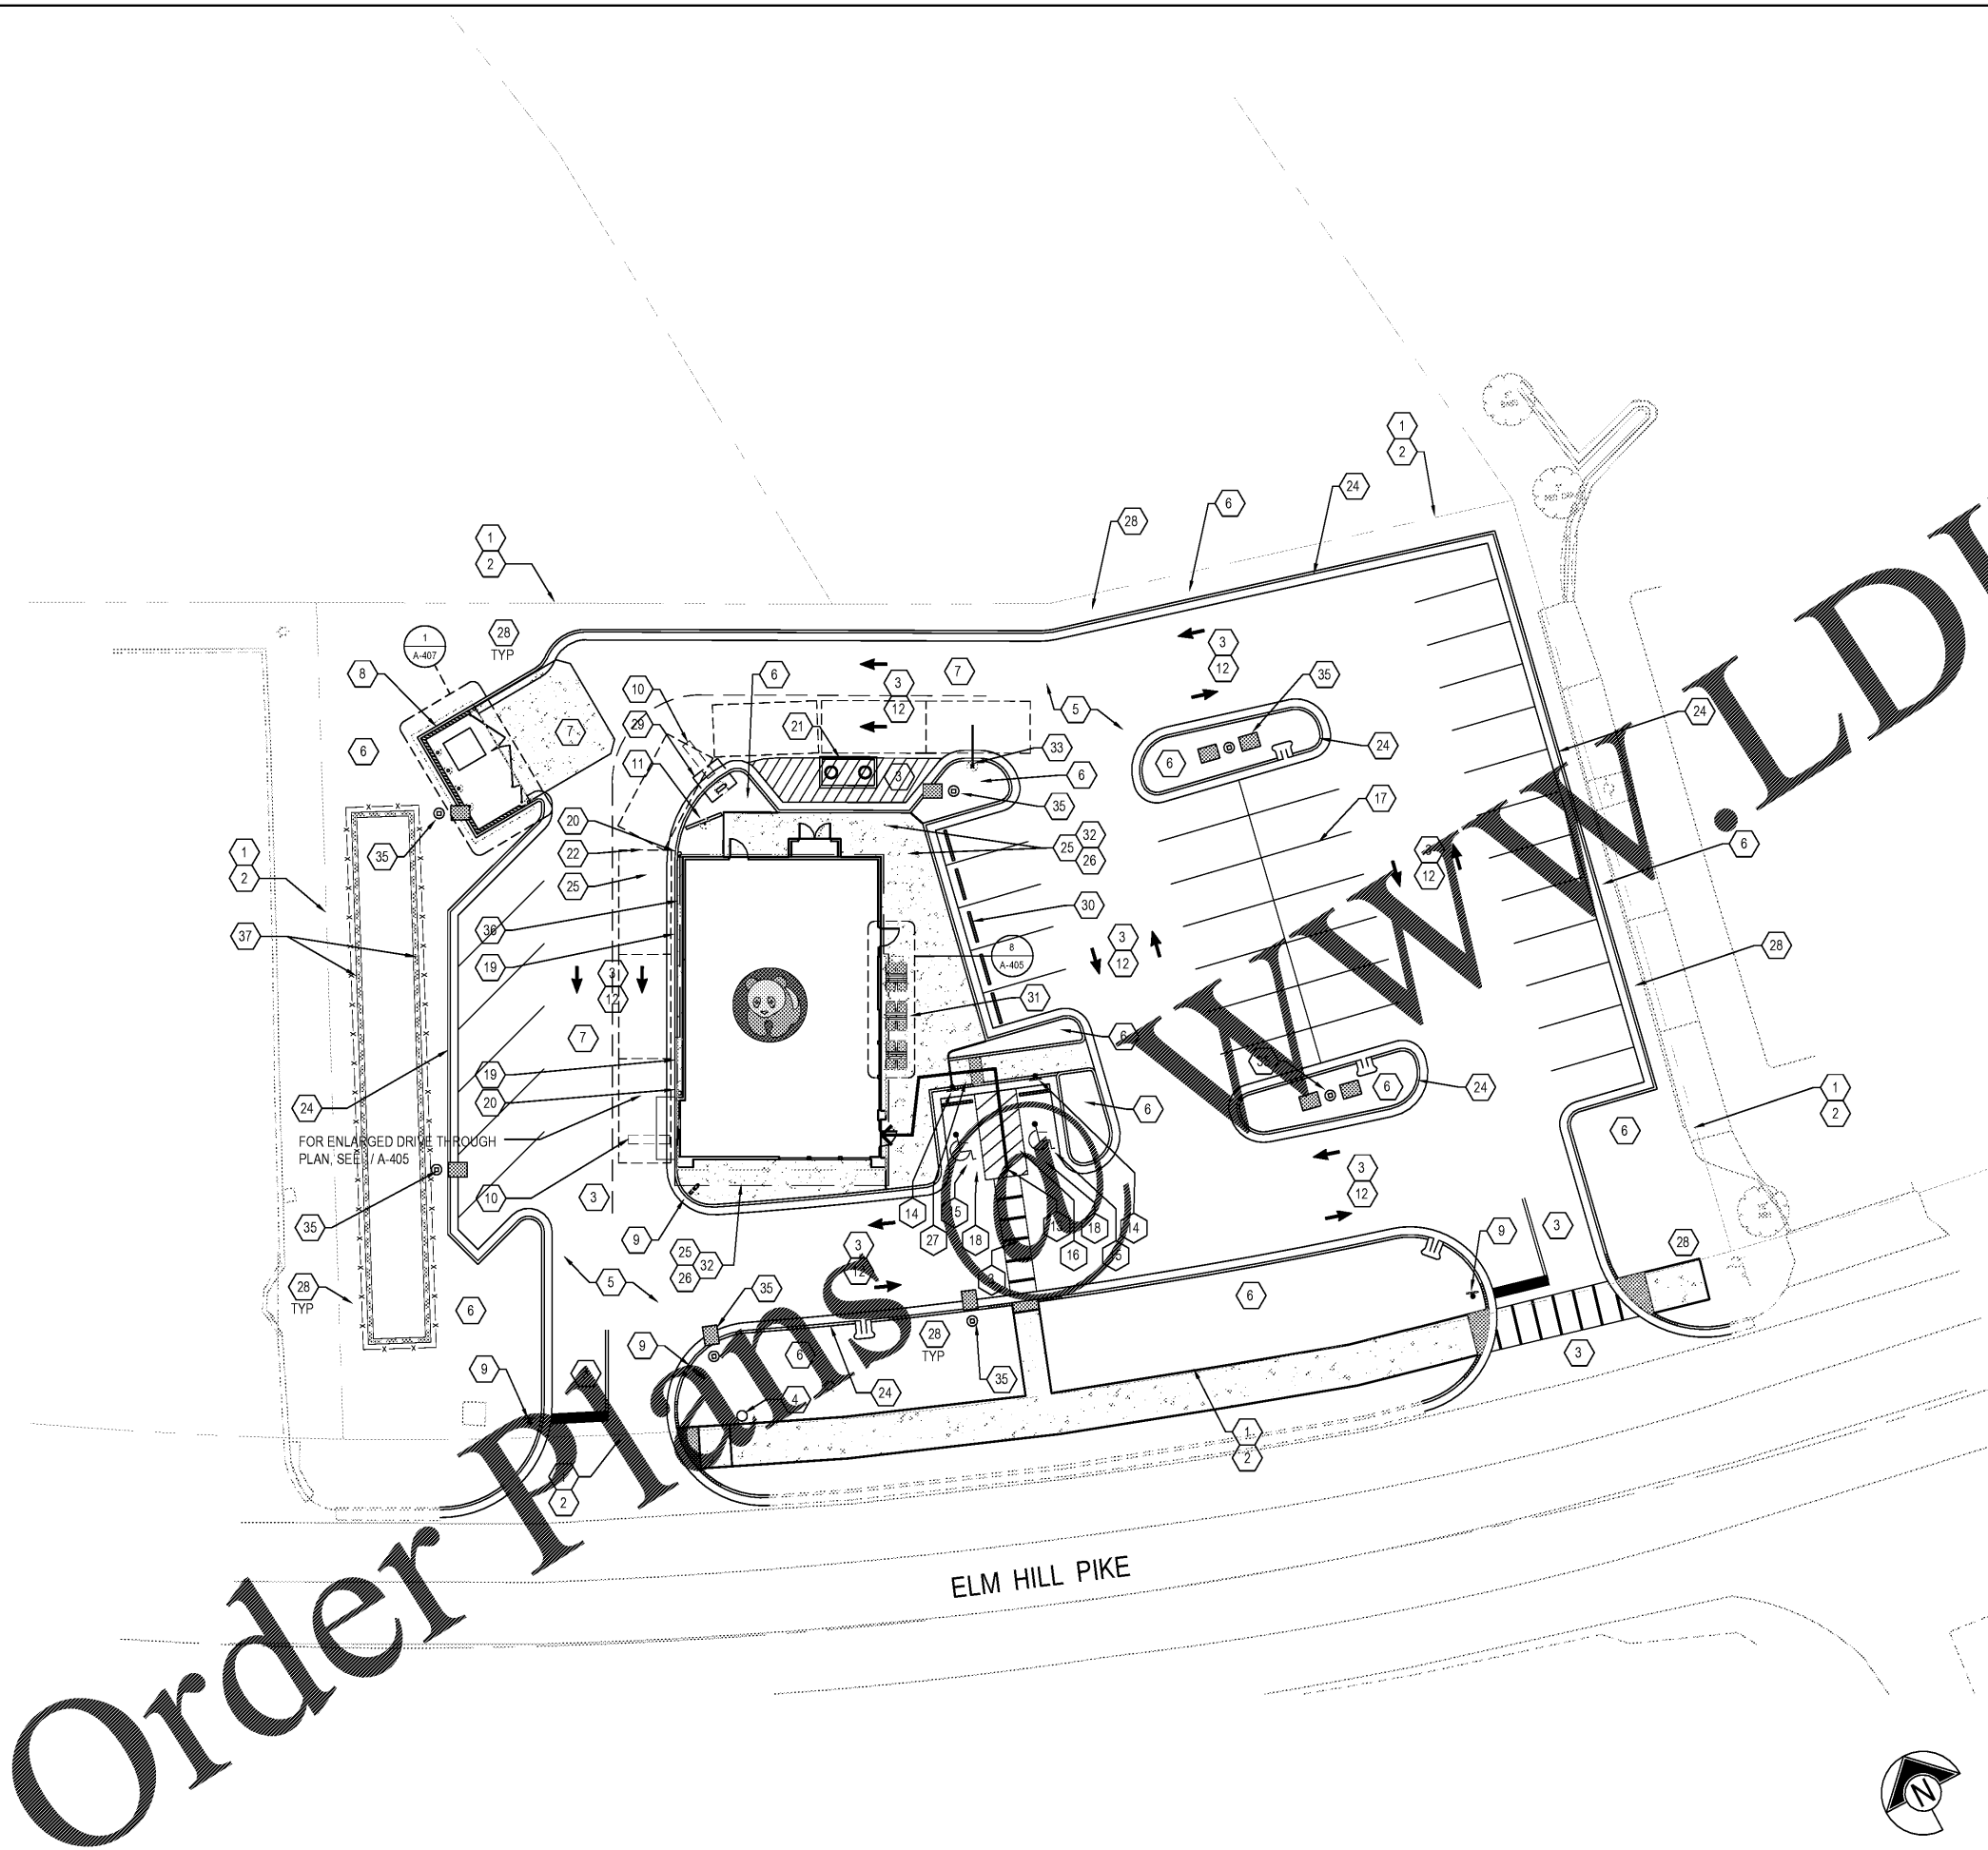

- DEMOLITION NOTE:**
G.C. TO REMOVE ALL EXISTING ABOVE/UNDER GROUND STRUCTURAL WALLS, FOUNDATION, ASPHALT, CONC. CURBS AND DEBRIS PRIOR TO NEW CONSTRUCTION. (F.V. WITH PANDA P.M.)
- GENERAL NOTE:**
- G.C. TO VERIFY AND PROVIDE ALL UNDERGROUND WIRING AND CONDUIT (INSTALLED BY LOCAL UTILITY COMPANY) FROM TRANSFORMER TO ELECTRICAL MAIN SWITCHGEAR, DRIVE THRU MENU BOARD, BY G.C. VERIFY WITH PANDA P.M.
 - WATER METER FOR IRRIGATION SHALL BE A SEPARATE METER THAN MAIN WATER METER. G.C. TO COORDINATE WITH LANDSCAPE/IRRIGATION CONTRACTOR TO INSTALL A SEPARATE METER.
 - PROVIDE & INSTALL CAGE AND COVER FOR THE BACK-FLOW PREVENTER AT 4" CONCRETE CURB IN LANDSCAPE AREA. GORILLA CAGE, MANUFACTURED BY HOUSTON IRRIGATION SERVICES SPRING, TEXAS (281-705-9701). PROVIDE INSULATED COVER, 'AQUA SHIELD' MODEL # BFP1-S FOR COLDER REGIONS OF US. COORDINATE WITH PANDA P.M. REFER TO DETAIL 11/A-407
 - FOR HORIZONTAL CONTROL PLAN REFER TO CIVIL DRAWINGS
- LIMIT OF CONSTRUCTION
 - PROPERTY LINE
 - PAINTED TRAFFIC MARKINGS - SEE CIVIL. PAINT WITH MINIMUM TWO COATS HIGHWAY YELLOW PAINT
 - EXISTING SWITCHGEAR & TRANSFORMER TO BE REUSED - SEE CIVIL
 - ASPHALT PAVING - SEE CIVIL
 - IRRIGATED LANDSCAPING, REFER TO LANDSCAPE DRAWINGS
 - CONC. APRON AS ASPHALT PAVING IS USED - SEE CIVIL
 - WASH ENCLOSURE, CONFIRM BIN SIZE WITH WASTE MANAGEMENT COMPANY. (TYP. 6 YARD BIN). (01 A-407)
 - SIGN COMPANY COORDINATE SIGN PACKAGE AND SIGN FOOTING DETAIL, COMPLY WITH LOCAL CODES.
 - DRIVE THRU LANE SENSOR LOOP SEE DETAIL (01 A-405)
 - DRIVE THROUGH MENU BOARD-INSTALLED BY SIGN COMPANY. VERIFY WITH PANDA P.M. (SEE GENERAL NOTE ABOVE)
 - DIRECTIONAL ARROW - SEE CIVIL FOR EXACT LOCATION AND INFORMATION
 - ACCESSIBLE PATH OF TRAVEL - - - - ->
 - ACCESSIBLE PARKING POLE SIGN - SEE CIVIL. F.V. FINAL LOCATION WITH PANDA P.M.
 - INTERNATIONAL ACCESSIBILITY SYMBOL @ PARKING SPACE
 - ACCESSIBLE PARKING SPACE AND LOADING ZONE - SEE CIVIL
 - PAINT 4" WIDE SOLID PARKING STRIPING W/ TWO (2) COATS HIGHWAY YELLOW PAINT
 - DESIGNATED HANDICAP PARKING SPACE - SEE CIVIL TYPICAL.
 - ROOF DRAIN AND OVERFLOW DRAIN FROM ROOF - TIE TO UNDERGROUND PER CIVIL AN DPLUMBING
 - STEEL PIPE BOLLARD. BOLLARDS TO BE PAINTED SAFETY YELLOW PRIOR TO APPLICATION OF LOPE SLEEVE.
 - UNDERGROUND GREASE INTERCEPTOR - SEE PLUMBING & CIVIL DRAWINGS
 - CONC. DRIVEWAY
 - EDGE OF SIDEWALK AT LANDSCAPE AREA
 - CONCRETE CURB AT LANDSCAPE AREA - SEE CIVIL
 - EXPANSION JOINT @ 15'-0" O.C. MAX. - SEE CIVIL
 - TOOLED JOINTS @ 5'-0" x 5'-0" O.C. EXPANSION JOINT @ 15'-0" O.C.
 - ACCESSIBLE RAMP - SEE CIVIL
 - FINE GRADING, SOD AND IRRIGATION SHALL EXTEND TO EXISTING BACK OF CURB, SIDEWALK, OR EXISTING ADJACENT GRADES. REFERENCE CIVIL AND LANDSCAPE DRAWINGS FOR INFORMATION.
 - ORDER CONFIRMATION BOARD
 - WHEEL STOP - SEE CIVIL
 - OUTDOOR PATIO AND SEATING - SEE SHEET A-405
 - SEALED CONC SIDEWALK. (AQUA MIX SEALER'S CHOICE GOLD). CONCRETE TO BE LIGHT BROOM TEXTURE FINISH. PROVIDE UNDER SLAB TREATMENT PER SOIL REPORT. PROVIDE POSITIVE DRAINAGE AWAY FROM BLDG.
 - CLEARANCE BAR/BASE INSTALLED BY SIGN VENDOR. SEE ELECTRICAL DRAWING FOR ELECTRICAL REQUIREMENT, G.C. TO COORDINATE.
 - NOT USED
 - NEW SITE LIGHTING. COORDINATE WITH CIVIL AND ELECTRICAL DRAWINGS. FIELD VERIFY ALL FINAL LOCATIONS WITH SITE PHOTOMETRICS PLAN.
 - POUR SOLID CONCRETE FROM CURB TO FACE OF FOUNDATION ALL ALONG DRIVE-THRU
 - NEW RETAINING WALL & GUARDRAIL / FENCE AT DETENTION POND - SEE CIVIL. INCLUDE ALL COSTS



PANDA EXPRESS, INC.
1683 Walnut Grove Ave.
Rosemead, California
91770
Telephone: 626.799.9898
Facsimile: 626.372.8288

All ideas, designs, arrangement and plans indicated or represented by this drawing are the property of Panda Express Inc. and were created for use on this specific project. None of these ideas, designs, arrangements or plans may be used by or disclosed to any person, firm, or corporation without the written permission of Panda Express Inc.

REVISIONS:

NO.	DESCRIPTION	DATE

ISSUE DATE:


NO.	ISSUE FOR PERMIT	DATE
1st	ISSUE FOR PERMIT	11-30-18

DRAWN BY: RR

PANDA PROJECT # S8-19-D6559
ARCH PROJECT # 1805

RANDY REYNOLDS
ARCHITECT

315 WALTER ROBERTS ST • FRANKLIN, TN 37064
PHONE (615) 496-8250 • FAX (666) 584-1225

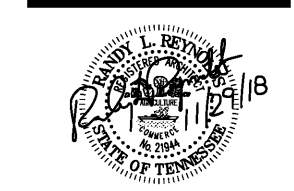

PANDA EXPRESS
ELM HILL PIKE AT DONELSON PIKE
2740 ELM HILL PIKE
NASHVILLE, TN 37214
2200 TRUE R1 (DAB 013)

A-100

SITE PLAN
ARCHITECTURAL

SITE PLAN 1
Scale= 1/16" = 1'-0" A-100

KEY NOTES A
Scale= NTS A-100