



01 ENLARGED FLOOR PLAN

SCALE: 1/4" = 1'-0"

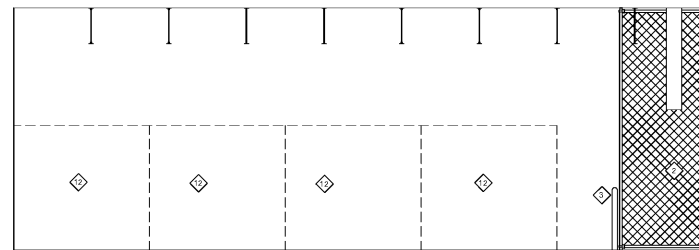


02 INTERIOR ELEVATION

SCALE: 1/4" = 1'-0"

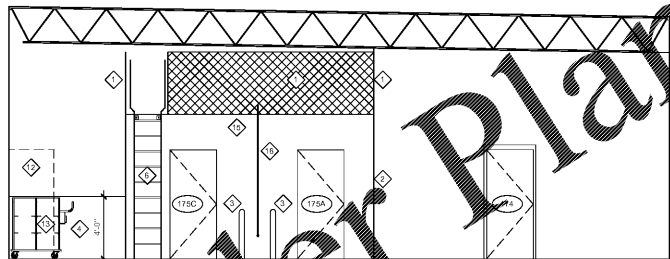


03 INTERIOR ELEVATION

SCALE: 1/4" = 1'-0"

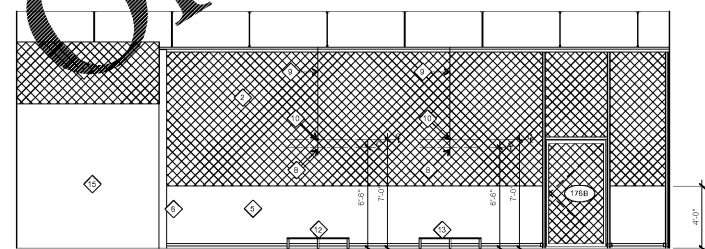


04 INTERIOR ELEVATION

SCALE: 1/4" = 1'-0"

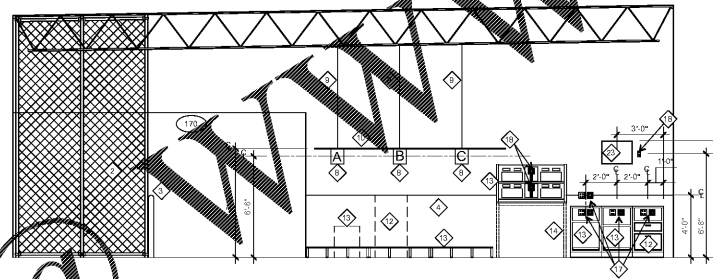


05 INTERIOR ELEVATION

SCALE: 1/4" = 1'-0"

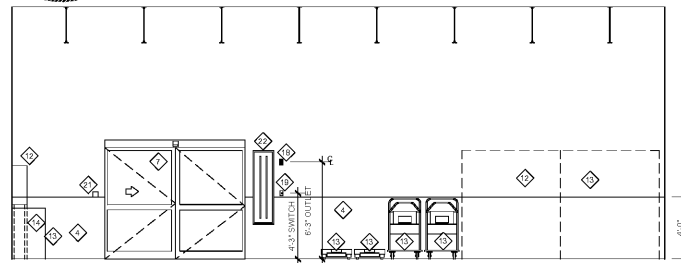

06 INTERIOR ELEVATION

SCALE: 1/4" = 1'-0"

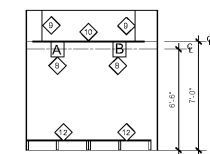

07 INTERIOR ELEVATION

SCALE: 1/4" = 1'-0"

SYMBOL LEGEND

- EXISTING PARTITION TO REMAIN
- NEW STUD PARTITION - REFERENCE PARTITION TYPES ON A3.2 SERIES
- NEW COOLER/FREEZER PANEL
- WALL TYPE - REFER TO A3.2 SERIES FOR WALL ASSEMBLY AND NOMENCLATURE
- DOORFRAME MEMBER - REFER TO DOOR AND FRAME SCHEDULE ON A6.1.1

GENERAL NOTES

1. THE REFRIGERATION CONTRACTOR IS TO SEAL ALL PENETRATIONS IN COOLERS AND FREEZERS.
2. PATCH AND REPAIR WALLS AS NEEDED. PREP FOR NEW FINISHES.
3. COORDINATE WITH KROGER PROJECT MANAGER WHERE TEMPORARY CONSTRUCTION BARRIERS WILL BE NEEDED. SEE ASS-150A AND ASS-150C.
4. PROVIDE BLOCKING FOR ALL HOSE RACKS, TOILET PARTITIONS, WALL MOUNTED DESKS AND WALL MOUNTED SHELVING, WALL MOUNTED TVS, GATES, HOSE RACKS, WORK RACK AND BASKET DOOR OPERATOR.
5. ADD BLOCKING AS REQUIRED FOR FIRE EXTINGUISHER LOCATE PER NFPA AND LOCAL FIRE OFFICIALS.
6. PROVIDE BLOCKING PER KROGER STORE DESIGN GUIDELINES FOR PREP AREA. SEE ASS-150A.
7. PROVIDE TEMPORARY CHAIN LINK FENCE WITH GREEN FABRIC FOR SCREENING EXTERIOR SITES TO PREVENT CONSTRUCTION AREA AND TO PREVENT BLOWING DEBRIS. COORDINATE LOCATIONS WITH KROGER PROJECT MANAGER.
8. ALL SCHEDS AND UTILITIES TO BE KEPT AS HIGH AS POSSIBLE AND WRAPPED IN MECHANICAL INSULATION AND GUM BOARD, SIMILAR TO GSD-4 AND E-1.
9. PATCH EXISTING WALL AS NECESSARY AT LOCATIONS WHERE NEW PLUMBING OR REFRIGERATION LINES WERE INSTALLED.
10. REFER TO A5.1 SERIES FOR ARCHITECTURAL STANDARD DETAILS (ASD'S) AND GENERAL INSTALLATION DETAILS (GSD'S).

KEYED NOTES

1. GALVANIZED WELDED WIRE FENCE. RE: WALL TYPE 17/A3.2.
2. GALVANIZED CHAIN LINK FENCE. RE: WALL TYPE 18/A3.2.
3. NEW 4" PIPE BOLLARDS FILLED WITH CONCRETE. BOLLARD IS TO BE SET 1'-0" ON OF THE FIXTURE, EQUIPMENT, WALL, ETC. IN BOTH DIRECTIONS. THE BOLLARD IS TO BE SET AFTER THE FIXTURE, EQUIPMENT, WALL, ETC. HAS BEEN LOCATED OR INSTALLED. RE: ASD-154A.
4. INSTALL 1/2" THICK OSB WANSKOT TO 4'-0" A.F.F.
5. INSTALL 1/2" THICK OSB WANSKOT TO 4'-0" A.F.F. AT BOTH SIDES OF WELDED WIRE FENCE.
6. INSTALL NEW LADDER PER ASD-17.
7. NEW AUTOMATIC SLIDING DOOR.
8. INSTALL OWNER PROVIDED A-F LETTER SIGNS ON WALLS AND ABOVE TOTES IN THE CENTER AT 7'-0" TO TOP OF SIGN. COORDINATE LOCATION WITH KROGER PROJECT MANAGER.
9. 1/16" DIAMETER AIRCRAFT CABLE 8'-0" O.C.
10. 1" ELECTRICAL CONDUIT FOR HANGING SIGNS CENTERED ABOVE PLATFORMS.
11. NEW PREFABRICATED METAL CANOPY. RE: 01/A3.1.1 AND STRUCTURAL DRAWINGS.
12. NEW EQUIPMENT OR FIXTURE. RE: 11.1. SERIES.
13. RELOCATED EQUIPMENT OR FIXTURE. RE: 11.1. SERIES.
14. CONTRACTOR TO PROVIDE ALL SUPPORTS FOR THE SECURITY CABINET, WALL MOUNTED OR FLOOR MOUNTED.
15. THE REFRIGERATION CONTRACTOR IS TO INSTALL NEW COOLER PANEL WALLS AND DOORS. RP-701.
16. 3/4" HOT WATER DROP TO HOSE BIB 18" A.F.F. RE: PLUMBING DRAWINGS.
17. QUAD ELECTRICAL AND DATA OUTLETS (TYP.) REFER TO ELECTRICAL DRAWINGS.
18. ELECTRICAL OUTLET. RE: ELECTRICAL DRAWINGS.
19. ELECTRICAL SWITCH. RE: ELECTRICAL DRAWINGS.
20. INSTALL OUTDOOR PUSHBUTTON CODE ACCESS UNIT. RE: ELECTRICAL DRAWINGS.
21. INSTALL WIRELESS PUSH BUTTON DOOR OPENER. RE: ELECTRICAL DRAWINGS.
22. FLY ZAPPER. RE: 11.1. SERIES AND ELECTRICAL DRAWINGS.
23. COMPUTER MONITOR MOUNTED TO WALL. RE: ELECTRICAL AND LOW VOLTAGE DRAWINGS.
24. NEW ROOF DOWNSPOUT WITH LAMBS TONGUE.



KROGER
STORE #473

2013 UNIVERSITY AVENUE
OXFORD, MISSISSIPPI 38655

A DEVELOPMENT OF:
THE KROGER COMPANY

naos
Naos Design Group Of Mississippi, PLLC.

MARC BREETZ, ARCHITECT
645 Lakeland East Drive Suite 101
Flowood, Mississippi 39232
(p) 303.759.5777
(f) 720.360.4281

ARCHITECT OF RECORD



CDS
COMMERCIAL DESIGN SYSTEMS, INC.
13825 SW GALBREATH DRIVE
SHERWOOD, OREGON 97140
503.855.7000 (P) 503.825.8902

INTERIOR DECOR



Pickering Firm, Inc.
Architecture - Engineering
Planning - Surveying
6775 Lenox Center Court Suite 300
Memphis, TN 38115
901.726.0818

ENGINEER OF RECORD:
STRUCTURAL
MECHANICAL
ELECTRICAL
CIVIL ENGINEER



VSOFT
INFRASTRUCTURE
1860 CHESTER ROAD
CINCINNATI, OH 45216
T: 513-670-3000

LOW VOLTAGE



telgian
TELIGIAN CORPORATION
10230 SOUTH 50TH PLACE
SUITE 100
PHOENIX, AZ 85044
T: (602) 836-4428
HTTP://WWW.TELIGIAN.COM
FIRE PROTECTION


ISSUE LOG

NO.	REV.	DESCRIPTION	DATE
1	-	PERMIT SET	12/05/18
2	-	BID SET	03/21/19

JOB: 2018041 SCALE: 3/32" = 1'-0"

SHEET NO.

A1.7
PICKUP PLANS, ELEVATIONS,
AND DETAILS

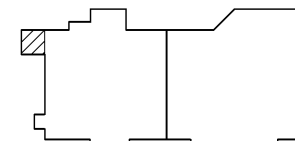

KEY PLAN

SCALE: NOT TO SCALE



NOR-TH

Order Plans

WWW.LDILine.com

COPYRIGHT © 2018 KROGER DESIGN GROUP OF MISSISSIPPI, PLLC. THESE DRAWINGS OR PARTS THEREOF MAY NOT BE REPRODUCED OR TRANSMITTED IN ANY FORM OR BY ANY MEANS, ELECTRONIC OR MECHANICAL, WITHOUT THE WRITTEN CONSENT OF KROGER.