



Order Plans

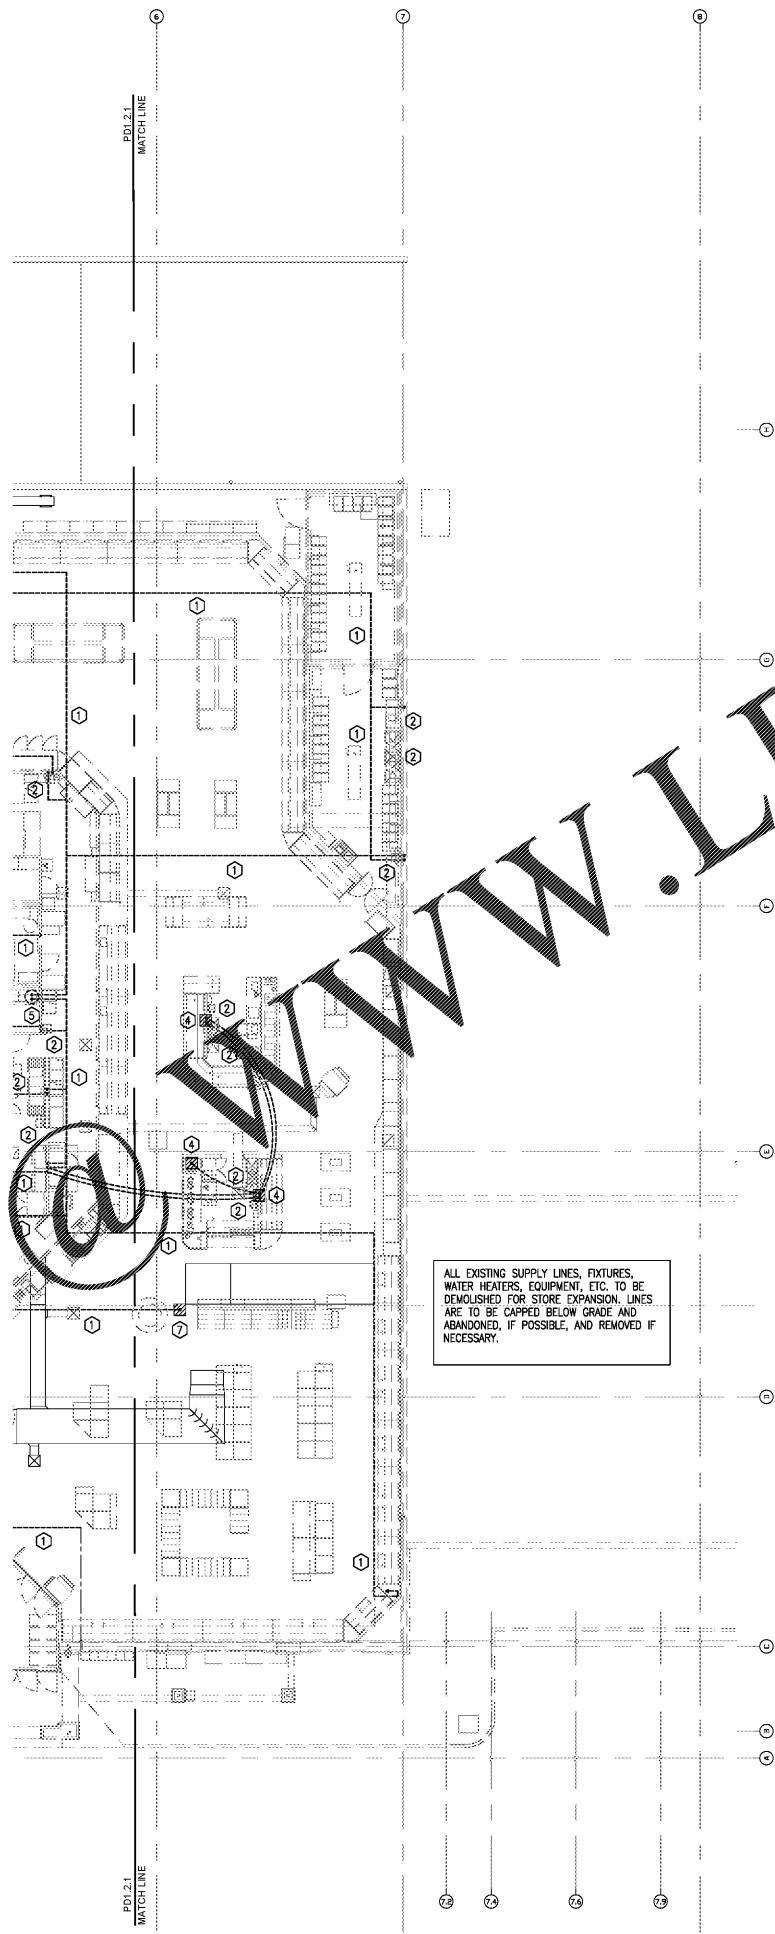

ALL EXISTING SUPPLY LINES, FIXTURES, WATER HEATERS, EQUIPMENT, ETC. TO BE DEMOLISHED FOR STORE EXPANSION. LINES ARE TO BE CAPPED BELOW GRADE AND ABANDONED, IF POSSIBLE, AND REMOVED IF NECESSARY.

SEE ARCHITECTURAL PLANS FOR PROPOSED SLAB REMOVAL AND PATCHING. HATCHING DOES NOT REPRESENT SLAB REMOVAL. SEE ADJACENT KEYNOTE FOR DESCRIPTION OF DEMOLITION.

- DEMO KEYNOTE:
1. REMOVE WATER MAIN(S).
 2. REMOVE FIXTURES AND ASSOCIATED PIPING BACK TO MAIN AND CAP.
 3. REMOVE FIXTURES AND ASSOCIATED PIPING. MODIFY AS REQUIRED FOR NEW PLUMBING FIXTURE THIS APPROXIMATE LOCATION.
 4. CAP PIPING BELOW SLAB. PATCH CONCRETE PER CONTRACT DOCUMENTS.
 5. EXISTING WATER HEATER SHALL BE REMOVED.
 6. EXISTING THERMISTOR SHALL BE REMOVED.
 7. REMOVE EXISTING RH AND ASSOCIATED PIPING BACK TO MAIN AND CAP.

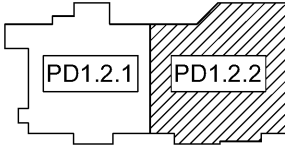

01 PARTIAL PLUMBING SUPPLY EXISTING DEMOLITION PLAN EAST
SCALE: 3/32" = 1'-0"

KEY PLAN
SCALE: NOT TO SCALE

Kroger
KROGER
STORE #473
2013 UNIVERSITY AVENUE
OXFORD, MISSISSIPPI 38655
A DEVELOPMENT OF THE KROGER COMPANY

naos
Naos Design Group Of Mississippi, PLLC.
MARC BREETZ, ARCHITECT
645 Lakeland East Drive Suite 101
Flowood, Mississippi 39232
(p) 303.759.5777
(f) 720.360.4281
ARCHITECT OF RECORD

CDS
COMMERCIAL DESIGN SYSTEMS, INC.
13825 SW GALBREATH DRIVE
SHERWOOD, OREGON 97140
503.855.7000 (P) 503.825.8902
INTERIOR DECOR

Pickering
Pickering Firm, Inc.
Architecture - Engineering
Planning - Surveying
6775 Lenox Center Court, Suite 300
Memphis, TN 38115
901.726.8810
ENGINEER OF RECORD:
STRUCTURAL
MECHANICAL
ELECTRICAL
CIVIL ENGINEER

V-SOFT
INFRASTRUCTURE
11280 CHESTER ROAD
CINCINNATI, OH 45246
T: 513-950-3810
LOW VOLTAGE

telgian
TELGIAN CORPORATION
10230 SOUTH 50TH PLACE
SUITE 100
PHOENIX, AZ 85044
T: (677) 836-4426
HTTP://WWW.TELGIAN.COM
FIRE PROTECTION

ISSUE LOG

NO.	REV.	DESCRIPTION	DATE
1	-	PERMIT SET	12/06/18
2	-	BID SET	03/21/19

JOB: 2019041 SCALE: AS SHOWN

SHEET NO.
PD1.2.2

PARTIAL PLUMBING SUPPLY EXISTING DEMOLITION PLAN EAST
COPYRIGHT © 2019 NAOS DESIGN GROUP OF MISSISSIPPI, PLLC. ALL RIGHTS RESERVED. THIS PLAN IS THE PROPERTY OF NAOS DESIGN GROUP OF MISSISSIPPI, PLLC. IT IS TO BE USED FOR THE PROJECT AND SITE SPECIFIC. WITHOUT PRIOR WRITTEN CONSENT FROM NAOS DESIGN GROUP OF MISSISSIPPI, PLLC.