



KROGER  
STORE #473

2013 UNIVERSITY  
AVENUE  
OXFORD, MISSISSIPPI  
38655

A DEVELOPMENT OF  
THE KROGER COMPANY

**naos**  
Naos Design  
Group Of  
Mississippi,  
PLLC.

MARC BREETZ,  
ARCHITECT

645 Lakeland East Drive  
Suite 101  
Flowood, Mississippi 39232  
(p) 303.759.5777  
(f) 720.360.4281

ARCHITECT OF RECORD



**CDS**  
COMMERCIAL DESIGN SYSTEMS,  
INC.  
13825 SW GALLERIE DRIVE  
SHERWOOD, OREGON 97140  
503.855.7000 (p) 503.825.8902

INTERIOR DECOR



**Pickering Firm, Inc.**  
Architecture - Engineering  
Planning - Surveying  
6775 Lenox Center Court, Suite 300  
Memphis, TN 38115  
901.728.0810

ENGINEER OF RECORD:  
STRUCTURAL  
MECHANICAL  
ELECTRICAL  
CIVIL ENGINEER



**V-SOFT**  
INFRASTRUCTURE  
11280 CHESTER  
ROAD  
CINCINNATI, OH  
45246  
T: 513-950-3810  
LOW VOLTAGE



**telgian**  
TELGIAN CORPORATION  
10230 SOUTH 50TH PLACE  
SUITE 100  
PHOENIX, AZ 85044  
T: (677) 836-4426  
HTTP://WWW.TELGIAN.COM  
FIRE PROTECTION

ISSUE LOG


NO.	REV.	DESCRIPTION	DATE
1	-	PERMIT SET	12/05/18
2	-	BID SET	03/21/19

JOB	SCALE
2019041	AS SHOWN

SHEET NO.

**P1.1.2**  
PARTIAL WASTE AND VENT PLAN  
EAST

COPYRIGHT © 2018 NAOS DESIGN GROUP OF MISSISSIPPI, PLLC. THESE DRAWINGS OR PARTS THEREOF MAY NOT BE REPRODUCED, COPIED, EITHER WHOLLY OR IN PART, OR FOR ANY PURPOSE, WITHOUT PRIOR WRITTEN CONSENT FROM NAOS.

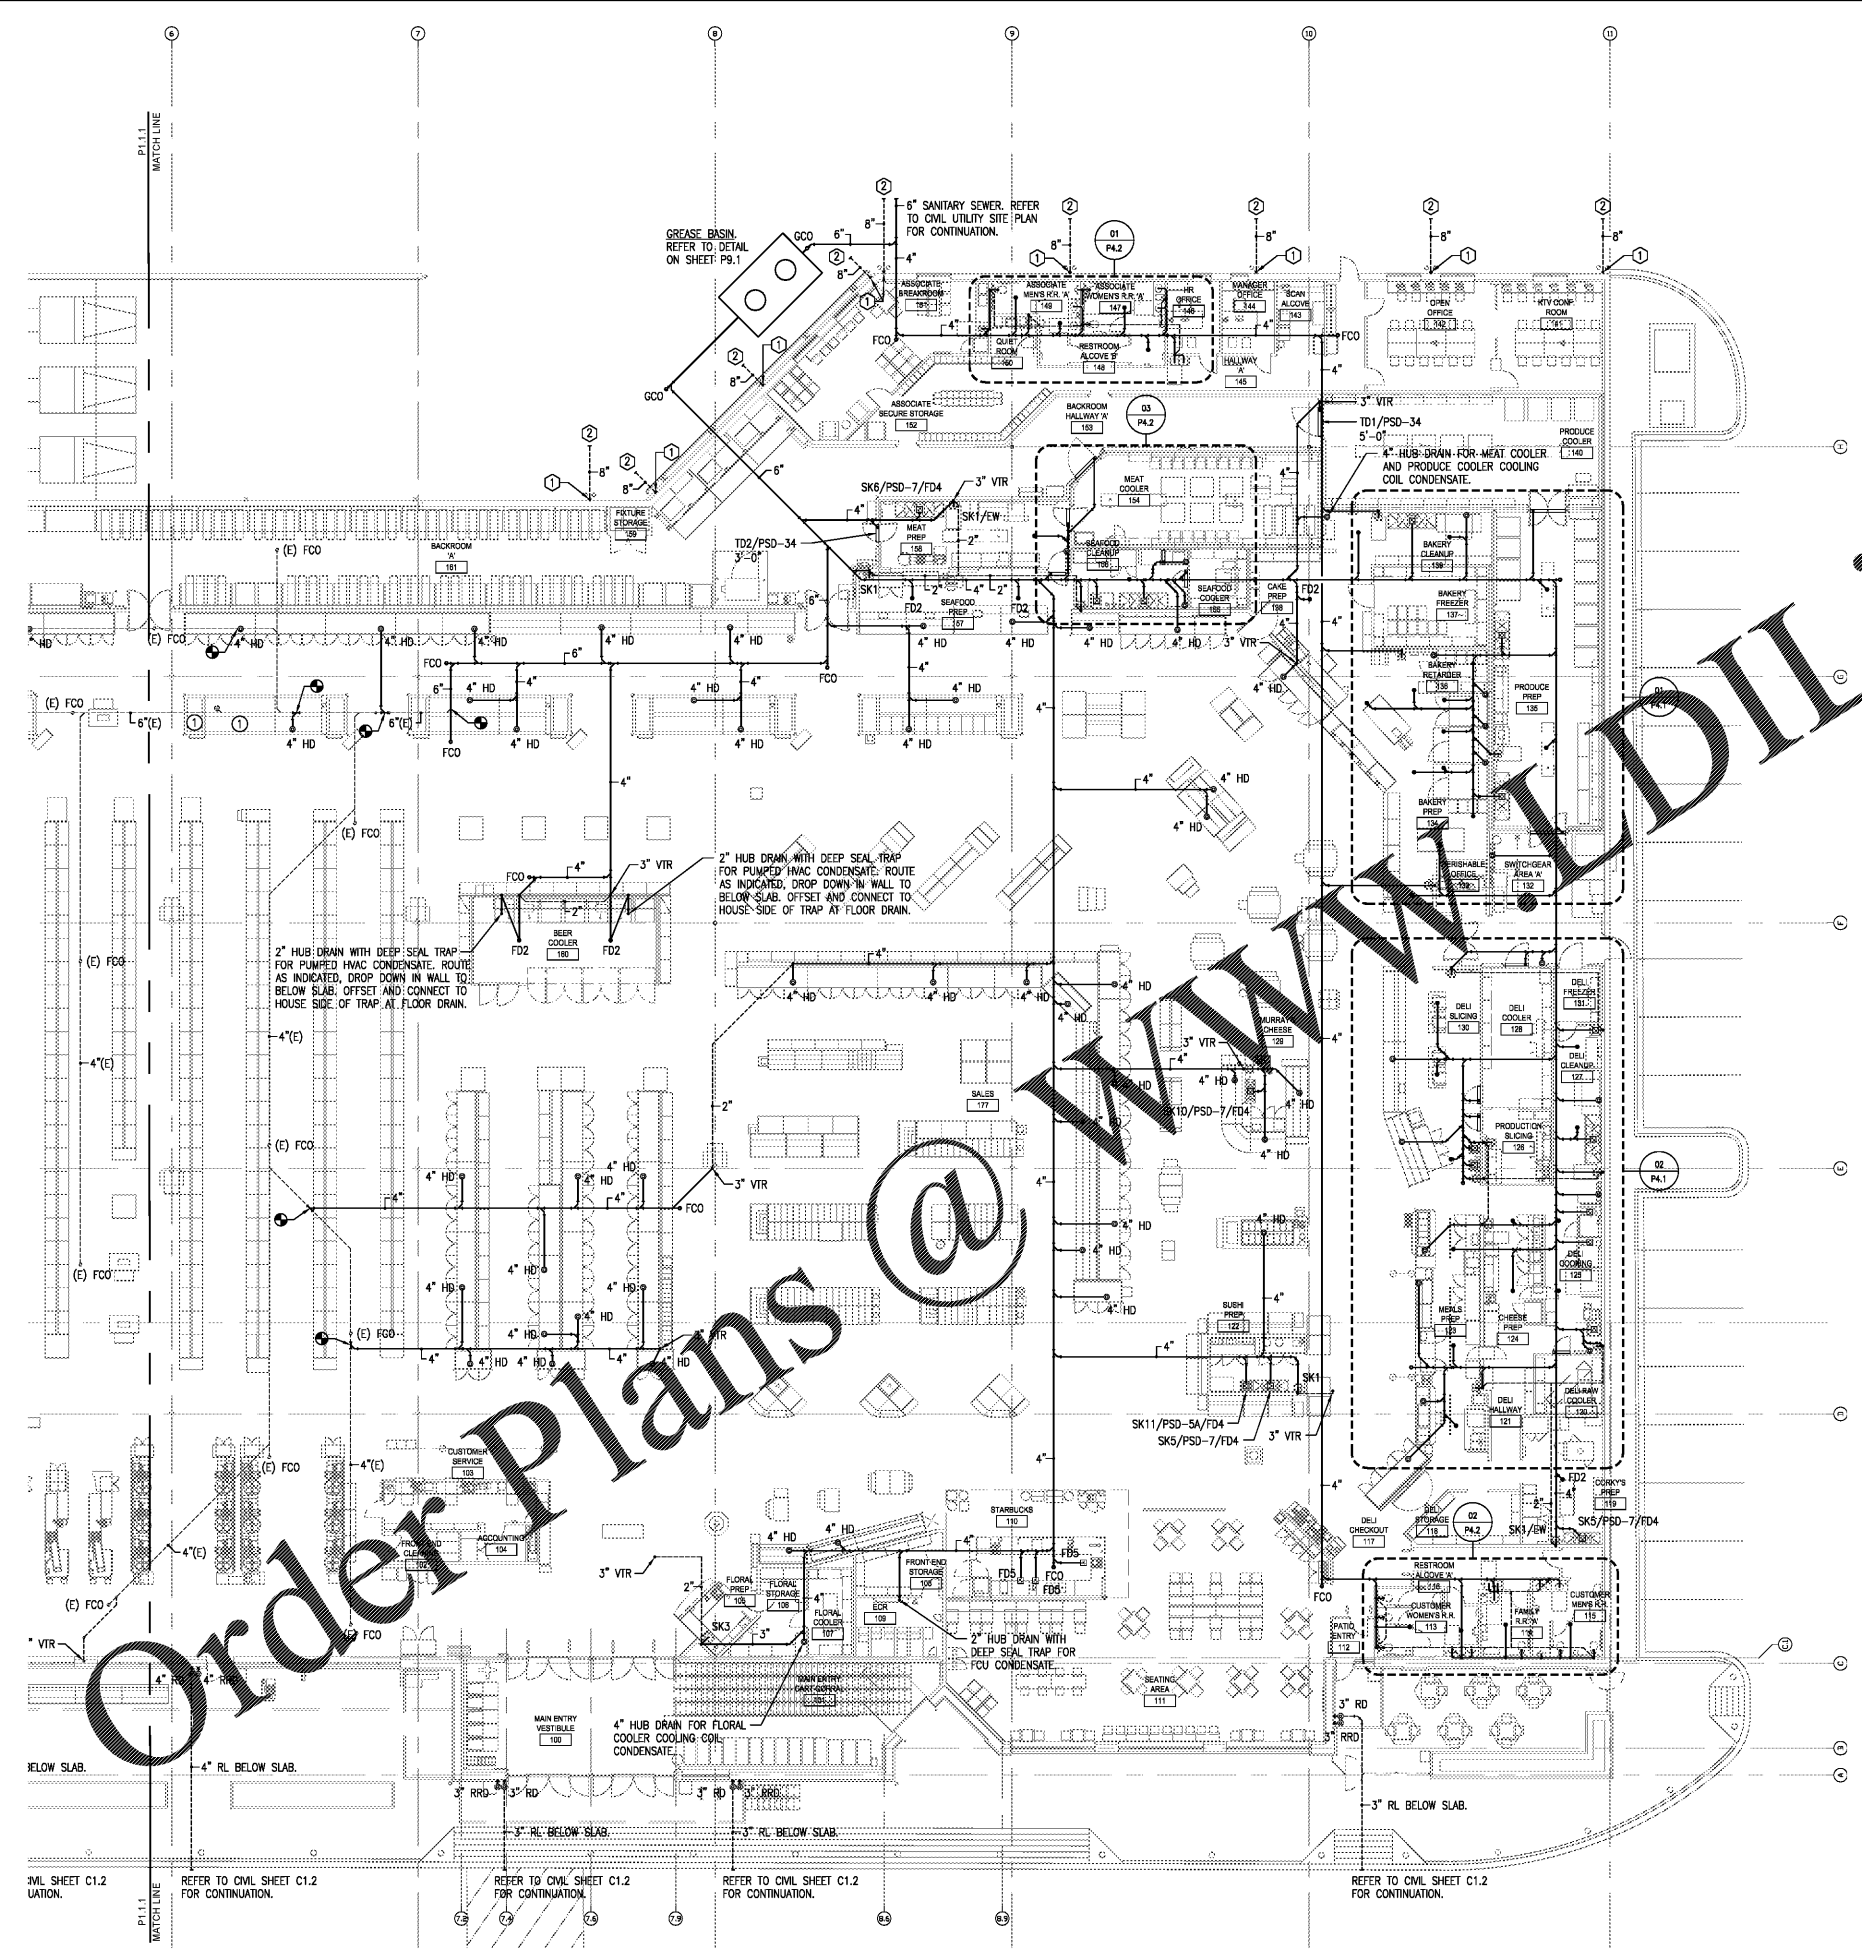

① ROUTE CASE CONDENSATE DRAINS FROM NEW CASES TO EXISTING FLOOR DRAINS AND SPILL OVER SAME WITH AIR GAP, SIMILAR TO PSD-1.

**KEYNOTES:**  
① 8" PVC HUB AT 1" E.G. FOR CONNECTION OF RAINSPOUT.  
② REFER TO CIVIL SHEET C1.2 FOR CONTINUATION.  
③ 2" HUB DRAIN WITH DEEP SEAL TRAP FOR PUMPED HVAC CONDENSATE.  
④ 2" CONDENSATE DOWN IN WALL TO BELOW SLAB. OFFSET AND CONNECT TO HOUSE SIDE OF TRAP.

ALL NEW VTR'S SHALL BE MINIMUM 3". REFER TO GENERAL NOTE 24 FOR ADDITIONAL INFORMATION ON P6.1.


PIPING IN THE PRODUCE AND MEAT PREP AREAS TO BE RUN IN THE WARM SPACE OUTSIDE OF THE INSULATED PANELS AND STUBBED THROUGH THE WALLS FOR CONNECTION TO SINKS, ETC.

**SK#/PSD#**  
NOTE: SK# REFERS TO THE PLUMBING FIXTURE CALLOUT AS NOTED IN PLUMBING FIXTURE SCHEDULE ON SHEET P6.1. PSD# REFERS TO INSTALLATION DETAILS OF THE FIXTURE AS NOTED ON SHEETS P5.1 AND P5.2.

ALL PREP AREAS VISIBLE TO CUSTOMERS ARE TO HAVE UTILITIES RUNS (E.G. CONDUITS, PIPES) CONCEALED INSIDE THE NEAREST WALL UP TO THEIR CONNECTION POINT. NO EXTERIOR MOUNTED RUNS ARE ACCEPTABLE (E.G. ANSEL CONNECTIONS).

REMOVE, RELOCATE OR MODIFY ALL UTILITIES ABOVE CEILINGS BEING DEMOLISHED. THIS INCLUDES (BUT IS NOT LIMITED TO) HVAC DUCTS; ELECTRICAL AND LOW VOLTAGE WIRING AND CONDUITS; REFRIGERATION; SPRINKLER, WASTE, VENT, AND WATER PIPING.

**Order Plans @**

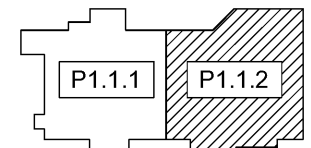

01 PARTIAL WASTE AND VENT PLAN EAST  
SCALE: 3/32" = 1'-0"

KEY PLAN  
SCALE: NOT TO SCALE