



1 INTERIOR ELEVATION  
SCALE: 3/16" = 1'-0"


- DECOR FINISH NOTES:**
1. OVER LOCAL REAL ESTATE EQUIPMENT TO REMOVE EXISTING WALLS & FLOOR FINISHES BEFORE PROCEEDING.
  2. ALL WALL FINISHES TO BE SET BY MINIMUM SETBACK LIMIT OF 5/8" AT PERMANENT FINISH TO FACE WALL.
  3. WHETHER WALL CHANGES WILL BE NEW OR REFINISHED TO BE DETERMINED BY ARCHITECT. FINISHES TO BE DETERMINED BY ARCHITECT. FINISHES TO BE DETERMINED BY ARCHITECT. FINISHES TO BE DETERMINED BY ARCHITECT.
  4. GENERAL CONTRACTOR TO VERIFY TO FINISHED FLOOR PLAN FOR SERVICE DEPARTMENT WALL FINISHES.
  5. COORDINATE WITH OTHER PROJECT MANAGERS FOR WALL AND FLOOR FINISHES IN RESTROOMS, BACK ROOMS, STOCK ROOMS, CONFERENCE ROOMS, OFFICES AND ALL OTHER AREAS NOT SHOWN HEREIN.
  6. ALL FINISHED CEILING, COLUMN HEADS OR ROOF STRUCTURE SHALL BE FINISHED TO MATCH EXISTING OR COORDINATE WITH OTHER PROJECT MANAGERS.
  7. PAINT NOTES:
    - 7.1. ALL PAINTS AND FINISHES TO BE PROVIDED FROM EXISTING STOCKS OF FINISHES TO BE PROVIDED BY ARCHITECT. FINISHES TO BE PROVIDED BY ARCHITECT. FINISHES TO BE PROVIDED BY ARCHITECT.
    - 7.2. ALL FINISHES TO BE PROVIDED BY ARCHITECT. FINISHES TO BE PROVIDED BY ARCHITECT. FINISHES TO BE PROVIDED BY ARCHITECT.
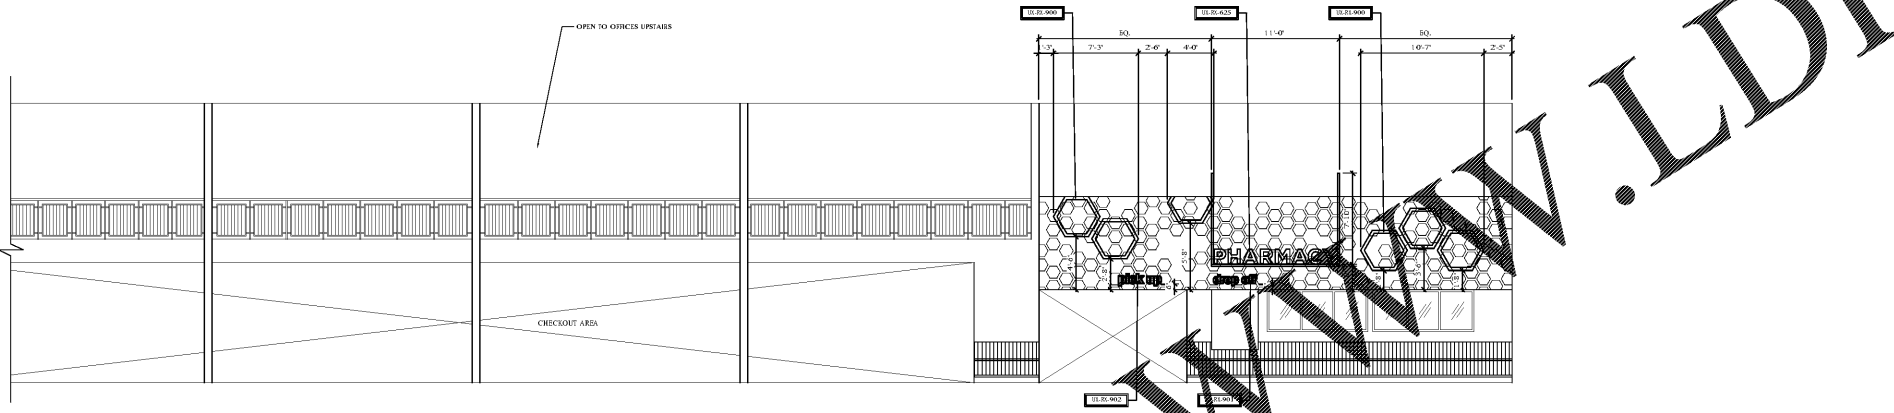

2 INTERIOR ELEVATION  
SCALE: 3/16" = 1'-0"

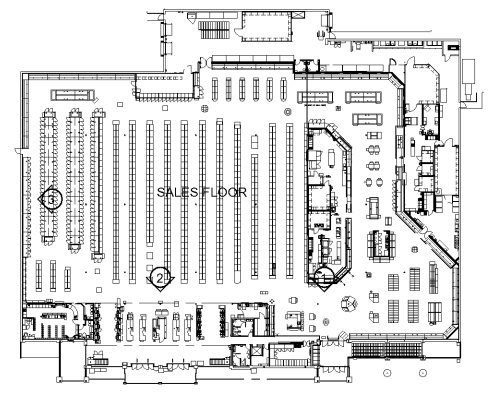

KEY PLAN  
NS

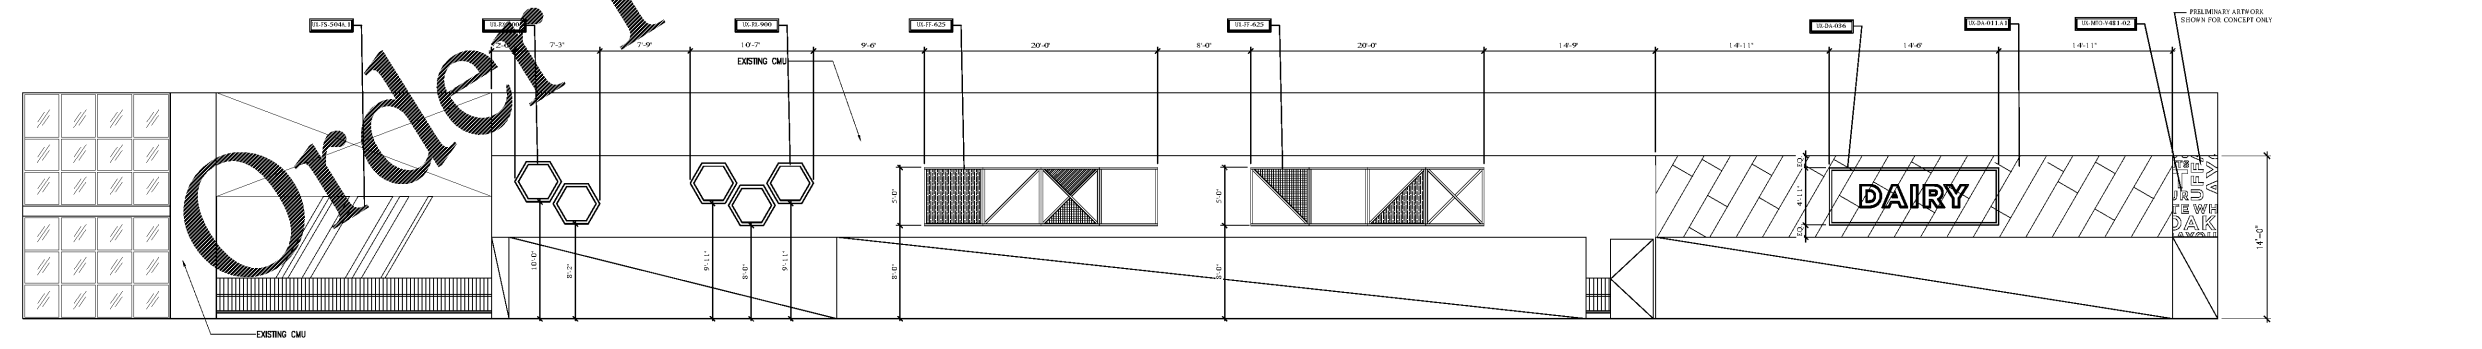

3 INTERIOR ELEVATION  
SCALE: 3/16" = 1'-0"

- DECOR COLOR KEY - SEE COLOR ELEVATIONS
- 1.1. FINISH TO MATCH EXISTING WALLS
  - 1.2. FINISH TO MATCH EXISTING WALLS
**d fab**  
DESIGN FABRICATIONS

1100 EAST MANDOLINE AVE.  
SUITE 100  
MADISON HEIGHTS, ME 45071  
T 508.865.9440  
F 248.597.0989  
designers@dfabdesign.com

COPYRIGHT © 2019

ALL DRAWINGS AND DESIGNS ARE THE SOLE PROPERTY OF DESIGN FABRICATIONS, INC. THESE DRAWINGS ARE NOT TO BE COPIED WITHOUT WRITTEN CONSENT FROM DESIGN FABRICATIONS, INC. THESE DRAWINGS WERE PREPARED EXCLUSIVELY FOR THIS PROJECT. IT IS ILLEGAL FOR UNAUTHORIZED PERSONS TO USE THESE DRAWINGS OR DESIGNS FOR ANY OTHER PROJECT.

DO NOT SCALE DRAWINGS - USE FIGURED DIMENSIONS ONLY.

DECOR ELEVATIONS

PROJECT NAME: KROGER GA-478  
PROJECT LOCATION: 3162 JOHNSON FERRY ROAD, MARIETTA, GA

| ISSUED FOR | DATE     |
|------------|----------|
| 80% REVIEW | 03/22/19 |

| NO. | REVISION | BY  | DATE |
|-----|----------|-----|------|
| 1   | XXX      | XXX |      |

DRAWN: BP / RA  
CHECKED: CW  
SCALE: 3/16" = 1'-0"  
JOB NO.: NA  
SHEET #