



Order Plans @


WWW.LDILine.com

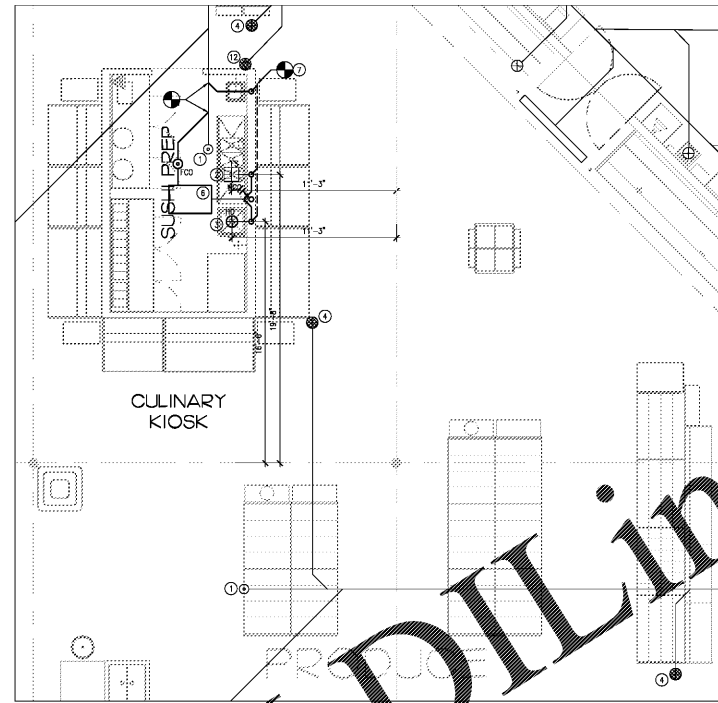

1 UNDERGROUND PLUMBING PLAN 1/4" = 1'-0"

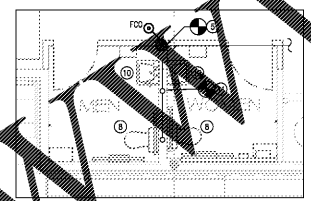


2 UNDERGROUND PLUMBING PLAN 1/4" = 1'-0"

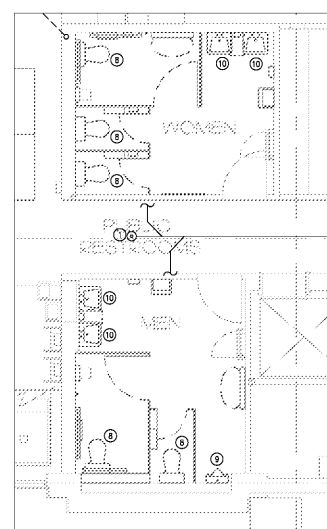

3 UNDERGROUND PLUMBING PLAN 1/4" = 1'-0"

- 1 PLUMBING CONSTRUCTION NOTES
- EXISTING FLOOR CLEANOUT TO REMAIN.
 - PROVIDE NEW 3" HUB DRAIN IN LOCATION SHOWN. FIELD LOCATE AND CONNECT NEW WASTE PIPING TO EXISTING AS SHOWN.
 - PROVIDE NEW FLOOR SINK IN LOCATION SHOWN. ROUTE INDIRECT WASTE FROM NEW 3" COPP SINK TO DRAIN.
 - DEMOLISH EXISTING DRAIN TO BELOW SLAB AND CAP.
 - DEMOLISH EXISTING FLOOR CLEANOUT AT LOCATION SHOWN. PROVIDE NEW FLOOR CLEANOUT AND TIE NEW WASTE LINE INTO EXISTING WASTE LINE.
 - PROVIDE NEW 50 GPM SCHER GB-3 GREASE INTERCEPTOR IN LOCATION SHOWN.
 - ROUTE VENT PIPING IN WALL TO TALLEST COLUMN CHASE. FIELD LOCATE AND TIE INTO EXISTING VENT PIPING AS SHOWN.
 - REMOVE AND INSTALL NEW WATER CLOSET HANDCAPPED TO MATCH EXISTING. ADJUST EXISTING WASTE PIPING AND SUPPLY PIPING AS REQUIRED FOR RECONNECTION. MAKE FINAL PLUMBING MODIFICATIONS.
 - REMOVE AND INSTALL NEW URINAL TO MATCH EXISTING. ADJUST EXISTING WASTE PIPING AND SUPPLY PIPING AS REQUIRED FOR RECONNECTION. MAKE FINAL PLUMBING MODIFICATIONS.
 - REMOVE AND INSTALL NEW WALL MOUNTED LAVATORY TO MATCH EXISTING. ADJUST EXISTING WASTE PIPING AND SUPPLY PIPING AS REQUIRED FOR RECONNECTION. MAKE FINAL PLUMBING MODIFICATIONS.
 - FIELD LOCATE AND CONNECT NEW HAND SINK TO EXISTING VENT STACK IN SAME WALL AS SHOWN.
 - DEMOLISH VENT LINE TO BELOW SLAB AND CAP. REMOVE VENT LINE ABOVE SLAB TO BRANCH TIE IN ABOVE.

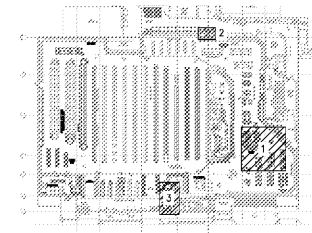

KEY PLAN

INTERPLAN
ARCHITECTURE
ENGINEERING
INTERIOR DESIGN
PROJECT MANAGEMENT

604 COURTLAND STREET
SUITE 1100
ORLANDO, FLORIDA 32804
PH 407.645.3200
FX 407.629.9124

SEAL:

THIS DOCUMENT IS NOT FOR REGULATORY APPROVAL, PERMITTING, OR CONSTRUCTION.

A WITHIN THE WALLS REMODEL FOR:
KROGER STORE # 478 - MARIETTA - GA
3162 JOHNSON FERRY RD.,
MARIETTA, GA 30062

Kroger
GENERAL OFFICE
FACILITY ENGINEERING
P.O. BOX 97, CINCINNATI, OHIO 45201
PH 513.763.7600 FAX 513.763.4600

NO.	DATE	REVISIONS

PROJECT NO: 2019-0125
DATE: 03.18.2019

P1.2
UNDERGROUND PLUMBING
PLAN
CHECKED: PD DRAWN: RCH

NO. DATE REVISIONS
PROJECT NO: 2019-0125
DATE: 03.18.2019

P1.2
UNDERGROUND PLUMBING
PLAN
CHECKED: PD DRAWN: RCH

NORTH

Copyright © 2019 INTERPLAN, LLC. ALL RIGHTS RESERVED. THIS DOCUMENT IS THE PROPERTY OF INTERPLAN, LLC. REPRODUCTION, DISTRIBUTION, OR ANY OTHER USE WITHOUT THE WRITTEN PERMISSION OF INTERPLAN, LLC IS PROHIBITED.