


Order Plans @ www.LDILine.com

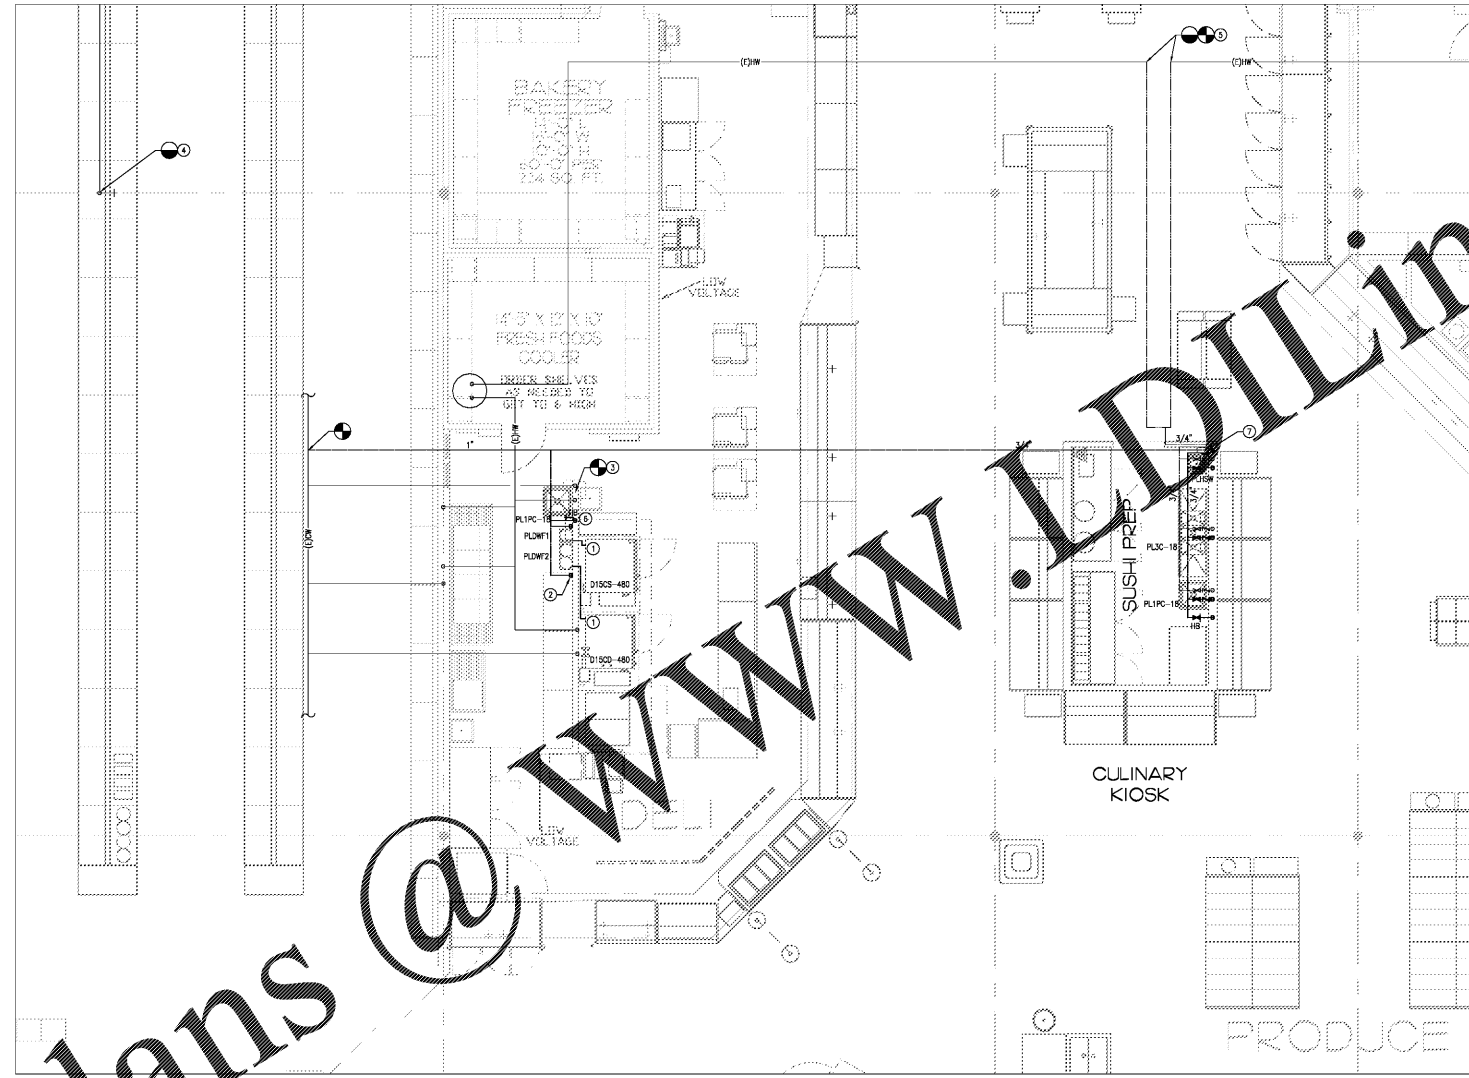


1 ABOVE GROUND PLUMBING PLAN 1/4" = 1'-0"

PLUMBING CONSTRUCTION NOTES

1. CW LINE FROM NEW WATER FILTER TO NEW COMBI OVEN. PROVIDE ADDITIONAL 1/2 CW CONNECTION FROM DOMESTIC.
2. PROVIDE OVEN WITH 2ND CW LINE FROM NON-FILTERED SOURCE.
3. FIELD LOCATE AND TIE INTO EXISTING HOT AND COLD WATER MAIN SUPPLY PROVIDE NEW 3/4" HOT AND COLD WATER CONNECTIONS TO NEW FIXTURE AS SHOWN.
4. DEMOLISH EXISTING HOSE BIBB LOCATED SERVING RETRIBUTED CASES BEING REMOVED. DEMOLISH PIPING BACK TO MAIN BRANCH AND CAP. NO DEAD ENDS ALLOWED.
5. EXTEND HOT WATER PIPING TO SUSHI AREA AS SHOWN WITH NEW PIPING OF SAME SIZE AND MATERIAL AS EXISTING. PROVIDE NEW INSULATION FOR PIPE EXTENSION.
6. PROVIDE NEW 3/4" COLD WATER HOSE BIBB FOR Q235-2C.
7. ROUTE HOT AND COLD WATER DOWN IN FALSE COLUMNS TO SUSHI AREA. ROUTE HOT AND COLD WATER PIPING SERVING FIXTURES IN WALL AND CABINETRY.

CONTRACTOR TO DEMOLISH EXISTING EXTERIOR MISTING SYSTEM. DEMOLISH ALL WATER PIPING BACK TO MAIN BRANCH. DEAD ENDS NOT ALLOWED. COORDINATE WITH ROSSER PM FOR EXACT SCOPE OF DEMOLITION.

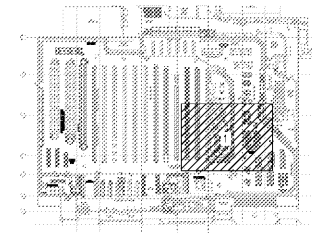

KEY PLAN



INTERPLAN
ARCHITECTURE
ENGINEERING
INTERIOR DESIGN
PROJECT MANAGEMENT

404 COURTLAND STREET
SUITE 100
ORLANDO, FLORIDA 32804
PH 407.645.3203
FX 407.629.9124

THIS DOCUMENT IS NOT FOR REGULATORY APPROVAL, PERMITTING, OR CONSTRUCTION.

A WITHIN THE WALLS REMODEL FOR:
KROGER STORE # 478 - MARIETTA - GA
3162 JOHNSON FERRY RD.,
MARIETTA, GA 30062



NO DATE REVISIONS
REVISIONS
PROJECT NO: 2019-0125
DATE: 03/18/2019

P2.1
ABOVE GROUND PLUMBING PLAN
CHECKED: PD DRAWN: RCH

COPYRIGHT © 2019 INTERPLAN, LLC. ALL RIGHTS RESERVED. THIS DOCUMENT IS THE PROPERTY OF INTERPLAN, LLC. NO PART OF THIS DOCUMENT IS TO BE REPRODUCED, COPIED, OR TRANSMITTED IN ANY FORM OR BY ANY MEANS, WITHOUT THE WRITTEN PERMISSION OF INTERPLAN, LLC.