


6E FLOOR PLAN - ELEVATED OFFICE
SCALE: 3/32" = 1'-0"

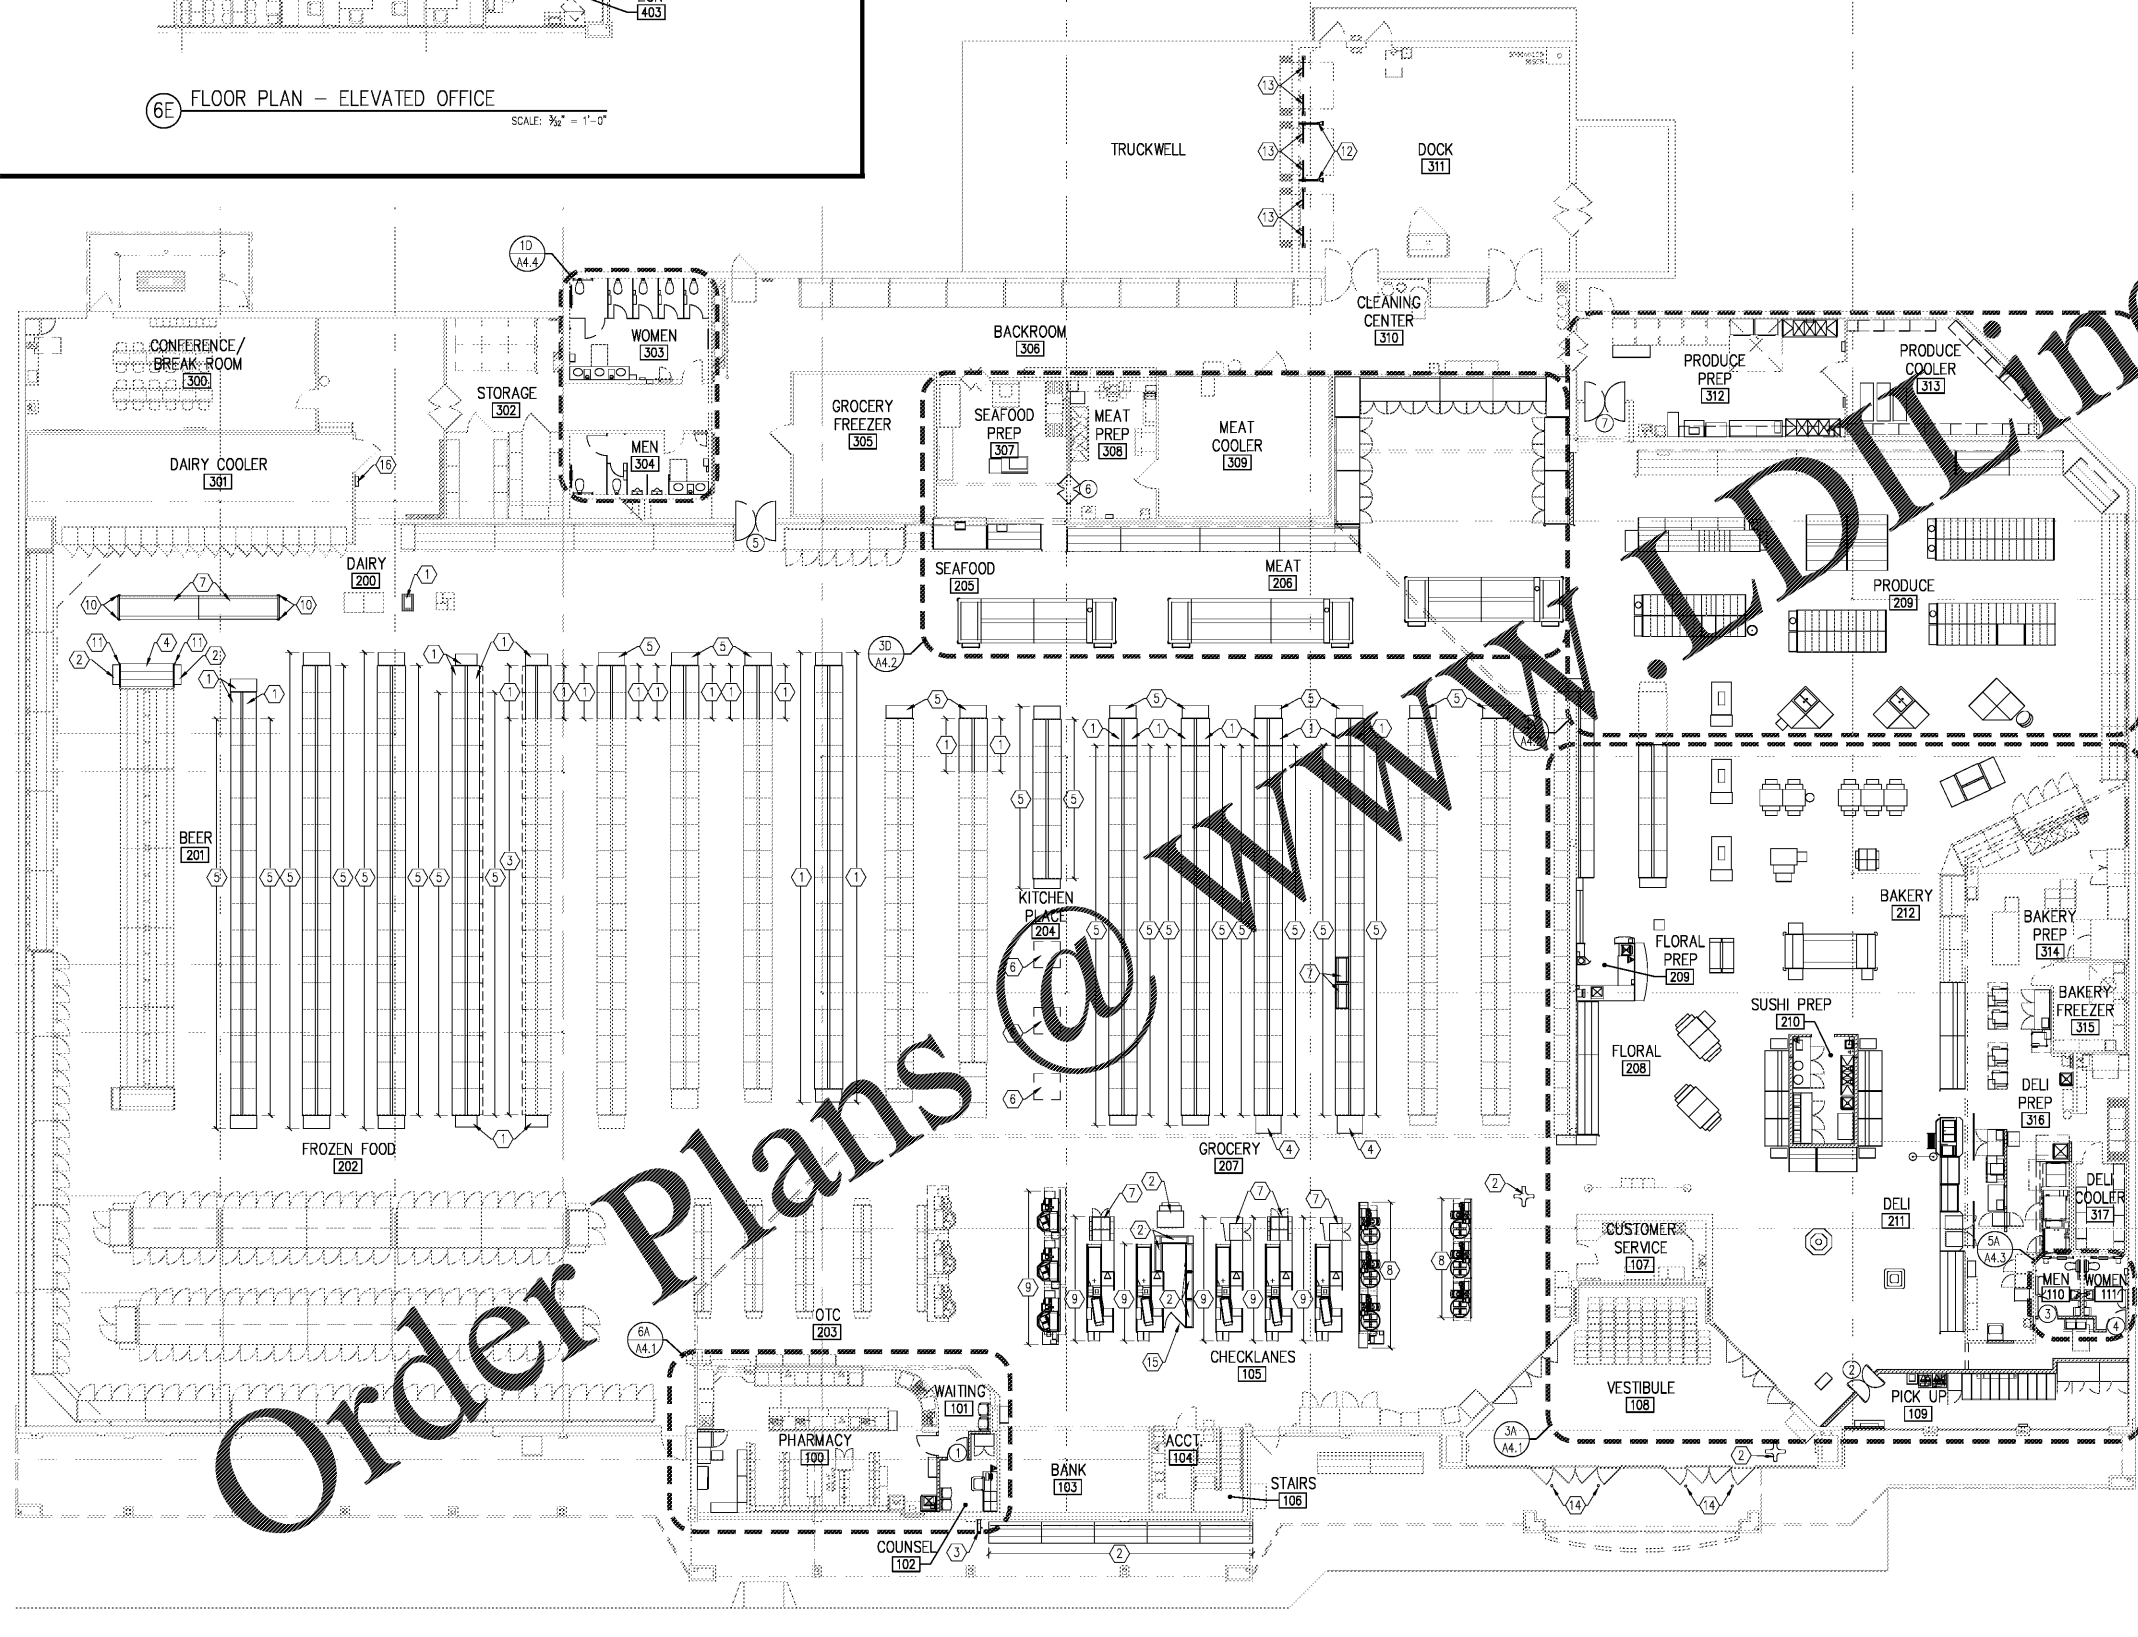

4A FLOOR PLAN - MAIN LEVEL
SCALE: 3/32" = 1'-0"


PLAN NOTES

- NEW SHELVING/END CAPS TO BE FURNISHED BY KROGER AND INSTALLED BY GENERAL CONTRACTOR (G.C.) PER SPEC. SECT. 114113. G.C. TO FURNISH POWER AS REQUIRED PER ELECTRICAL DRAWINGS.
- NEW FIXTURE TO BE FURNISHED BY KROGER AND INSTALLED BY G.C. PER SPEC. SECT. 114113. NO ELECTRICAL OR PLUMBING WORK REQUIRED.
- NEW FIXTURE TO BE FURNISHED BY KROGER AND INSTALLED BY G.C. PER SPEC. SECT. 114113. SEE PLUMBING AND/OR ELECTRICAL FOR MORE INFORMATION.
- NEW FIXTURE TO BE FURNISHED BY KROGER AND INSTALLED BY REFRIGERATION CONTRACTOR (R.C.) PER SPEC. SECT. 114122. SEE PLUMBING, ELECTRICAL AND/OR REFRIGERATION DRAWINGS FOR MORE INFORMATION. G.C. TO COORDINATE.
- RELOCATED SHELVING/END CAPS TO BE INSTALLED BY GENERAL CONTRACTOR (G.C.) PER SPEC. SECT. 114113. G.C. TO FURNISH POWER AS REQUIRED PER ELECTRICAL DRAWINGS.
- RELOCATED FIXTURE TO BE INSTALLED BY G.C. PER SPEC. SECT. 114113. NO ELECTRICAL OR PLUMBING WORK REQUIRED.
- RELOCATED FIXTURE TO BE INSTALLED BY R.C. PER SPEC. SECT. 114122. SEE PLUMBING, ELECTRICAL AND/OR REFRIGERATION DRAWINGS FOR MORE INFORMATION. G.C. TO COORDINATE.
- NEW CHECKOUT LANES/U-SCANS W/ ASSOCIATED MERCHANDISING SHELVING/CABINETS TO BE INSTALLED BY G.C. PER SPEC. SECT. 114113. G.C. TO SUPPLY POWER PER ELECTRICAL DRAWINGS.
- RELOCATED CHECKOUT LANES/U-SCANS W/ ASSOCIATED MERCHANDISING SHELVING/CABINETS TO BE INSTALLED BY G.C. PER SPEC. SECT. 114113. G.C. TO SUPPLY POWER PER ELECTRICAL DRAWINGS.
- FURNISH & INSTALL NEW STAINLESS STEEL CORNER GUARDS PER ASD-160 & SPEC. SECT. 114113-00.
- FURNISH & INSTALL NEW STAINLESS STEEL REMOVABLE POST CORNER GUARD PER ASD-19 & SPEC. SECT. 114113-00.
- FURNISH & INSTALL WALL MOUNTED DOCK LIGHT MOUNTING BRACKET(S) PER ASD-62. SEE ELECTRICAL DRAWINGS. SEE SPECIFICATION SECTION 11300.
- FURNISH & INSTALL NEW MECHANICAL DOCK LEVELER & DOOR PROTECTOR PER ASD-152 AND SPECIFICATION SECTION 111300.
- FURNISH & INSTALL NEW ENTRANCE DOOR ROLLER POSTS PER ASD-20 & SPEC. SECT. 102600.
- INSTALL NEW KROGER FURNISH MILLWORK GATE COMPLETE.
- VENDOR SUPPLIED SANITIZER STATION. CONTRACTOR TO COORDINATE & SUPPLY WATER AS REQUIRED. SEE PLUMBING DRAWINGS.

GENERAL NOTES

- INSTALL NEW "BOUNTIFUL" DECOR & DECOR LIGHTING WHERE INDICATED ON DECOR DRAWINGS ("Y" SHEETS) OR WITHIN THESE DRAWINGS.
- SEE SHEET A3.1 FOR PARTITION DETAILS.
- SEE SHEET A3.1 FOR DOOR SCHEDULE.
- DIMENSIONS FOR METACSTUD PARTITION WALLS ARE TO FACE OF NEW SHEATHING OR FACE OF EXISTING FINISHED SURFACE UNLESS NOTED OTHERWISE.
- SEE AS SHEETS FOR ASD & GSD DETAILS.
- ABBREVIATIONS: F.O.=FURNISHED BY OWNER; F.C.=FURNISHED BY CONTRACTOR; I.C.=INSTALLED BY CONTRACTOR.
- INSTALL SOLID FRT WOOD BLOCKING IN ALL WALL LOCATIONS WHERE WALL MOUNTED FIXTURES, EQUIPMENT AND/OR ACCESSORIES ARE TO BE LOCATED, INCLUDING BUT NOT EXCLUSIVE TO: FLY TRAPPERS AND SCONGES, TELEVISIONS, IDF RACKS, WALL DESKS, FIRE EXTINGUISHERS, URINALS, BABY CHANGING STATION, GRAB BARS, COUNTERS, DISPENSERS.
- SEE SPECIFICATION SECTIONS 016127.08 & 016125 FOR MORE INTERIOR FINISH/DECOR INFORMATION.
- ALL NEW WORK TO BE FURNISHED & INSTALLED BY G.C. UNLESS NOTED OTHERWISE.
- REMOVE EXISTING SLAB AS/WHERE REQUIRED FOR NEW UNDER-SLAB PLUMBING WORK. REPLACE SLAB PER ASD-69. SEE PLUMBING DRAWINGS.
- SEE AS SHEET SERIES FOR ASD & GSD DETAILS.
- FURNISH NEW BUILDING PLAN STORAGE BOX PER GSD-24. LOCATE AS DIRECTED BY KROGER PM.
- THE FOLLOWING AREAS OF WORK ARE TO BE PRICED AS ALTERNATES:
 - ALTERNATE #1 - ALL WORK IN DELI PREP AREA.
 - ALTERNATE #2 - ALL WORK IN FRONT RESTROOMS.
 - ALTERNATE #3 - ALL WORK IN REAR RESTROOMS.
 - ALTERNATE #4 - ALL WORK IN "PICK-UP" AREA.
 - ALTERNATE #5 - WORK FOR REFRIGERANT LEAK DETECTION SYSTEM.

Order Plans @ www.wideline.com

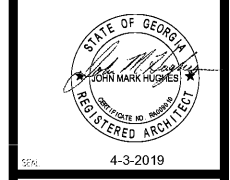

CAPSTONE PROJECT SERVICES, PLC
ARCHITECTURAL & CONSTRUCTION SERVICES
OFFICE LOCATIONS: RANOCHE, VA & FT. MYERS, FL

A REMODEL FOR:
KROGER GA-214
3199 US HWY 278, N.E. COVINGTON, GA

PROJECT: KROGER ATLANTA
DATE: 04-01-2019
TYPE: CONSTRUCTION SET

REVISIONS	
NO.	DESCRIPTION

PROJECT NO: CPS2019-017.4
CAD DWG FILE: CPS2019-017.4-A1.1
DRAWN BY: MERL
CHKD BY: JMH

A1.1