


RESTROOM WALL TILE PATTERN, TYPICAL ELEVATION
SCALE: 1/2" = 1'-0"

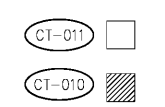

CA-001: PVC COVE BASE MOLDING.

NOTES:

- FLOOR TILE TO BE CT-010 (RUNNING BOND PATTERN)
- FLOOR GROUT: GT-002 1/8" WIDTH. WALL GROUT: GT-003 1/8" WIDTH.


RESTROOM WALL TILE PATTERN		DATE: 3/24/17
MASTER SPECIFICATION DETAIL		SCALE: AS NOTED
		DRAWN: ZAW
		GID-1

DOOR SCHEDULE

OP'G NO.	TYPE	MATERIAL	WIDTH	HEIGHT	THICK.	LOUVER	CLASS TYPE	FRAME	HEAD	JAMB	SILL	HDRWL GROUP	REMARKS	OP'G NO.
1	B	H.M.	3'-0"	7'-0"	MFR	~	C	H.M.	~	~	~	010A	SEE NOTE #1,3,5,6,9	1
2	C	ABS	PARR 2'-0"	7'-0"	MFR	~	MFR	H.M.	ASD-56	~	~	017	SEE NOTE #1,4,5	2
3	A	H.M.	3'-0"	7'-0"	MFR	YES	MFR	H.M.	30/AS.1	~	~	018	SEE NOTE #1,3,5	3
4	A	H.M.	3'-0"	7'-0"	MFR	YES	MFR	H.M.	30/AS.1	~	~	017	SEE NOTE #1,3,5	4
5	C	ABS	PARR 3'-0"	7'-0"	MFR	~	MFR	EXIST.	~	~	~	017	SEE NOTE #1,3,5	5
6	C	ABS	PARR 2'-3"	7'-0"	MFR	~	MFR	EXIST.	~	~	~	017	SEE NOTE #1,3,5	6
7	C	ABS	PARR 3'-0"	7'-0"	MFR	~	MFR	EXIST.	~	~	~	017	SEE NOTE #1,3,5	7


DOOR NOTES:

- GENERAL NOTE: CONTRACTOR TO FIELD VERIFY ALL OPENING WIDTHS, HEIGHTS, WALL FINISHES FOR SHOP DRAWINGS SUBMITTALS.
- EXISTING FRAME TO REMAIN. CONTRACTOR TO FIELD VERIFY ALL MEASUREMENTS INCLUDING SUPPLYING HINGE PLACEMENTS (IF/WHERE OCCUR) FOR THE SHOP DRAWINGS SUBMITTAL.
- ALL DOOR HARDWARE IS FURNISHED AND INSTALLED BY CONTRACTOR UNLESS NOTED OTHERWISE. SEE SPECIFICATION SECTION 087100 FOR DOOR HARDWARE TYPES.
- CONTRACTOR TO INSTALL OWNER SUPPLIED DOOR.
- FURNISH & INSTALL NEW FRAME.
- FURNISH & INSTALL NEW DOOR GLASS.
- TRAFFIC DOOR PANELS TO BE INSTALLED.
- FURNISH & INSTALL HORIZONTAL LAMINATE BLINDS ON COUNSEL SIDE OF DOOR OVER GLASS PER SPEC. SECT. 122113.
- FURNISH & INSTALL NEW TYPE 'C' GLASS DOORS. SEE SPECIFICATION SECTION 088000 FOR GLASS TYPES.

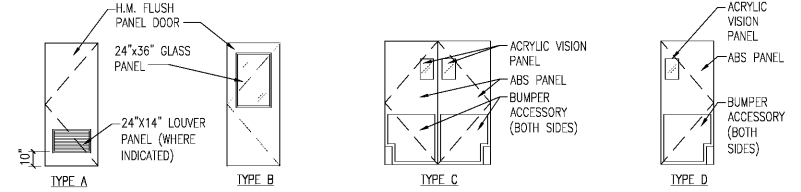


DOOR TYPES

SEE ALSO SPECIFICATION SECTIONS: 016125, 016127.08, 055000, 081113, 083113, 083323, 083336, 083800, 084113, 084229, 087100, 088000

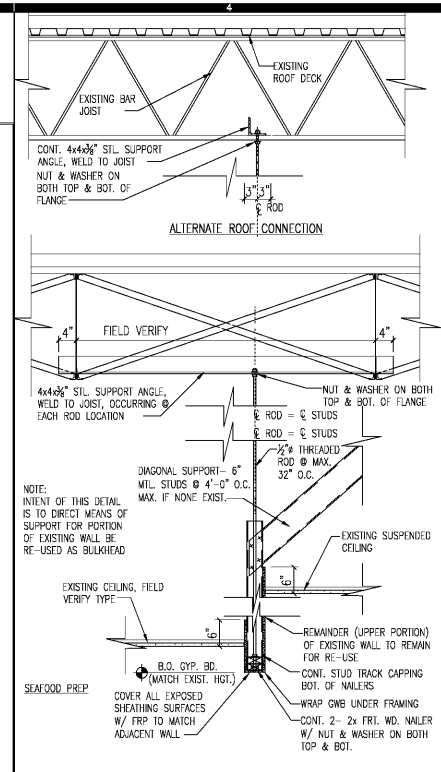

4D BULKHEAD SUPPORT DETAIL @ SEAFOOD PREP
SCALE: 3/4" = 1'-0"

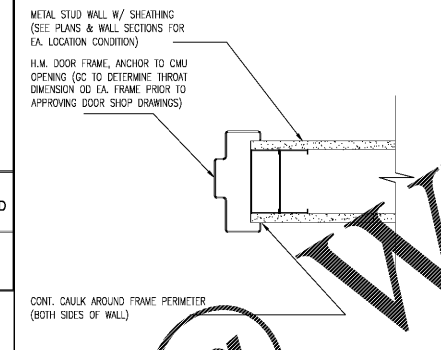


3D H.M. JAMB DETAIL
SCALE: 3" = 1'-0"

GENERAL PARTITION NOTES


- ALL PARTITION STUDS, WALL FINISHES AND CEILING JOISTS TO BE COLD FORMED METAL UNLESS OTHERWISE NOTED OTHERWISE.
- SEE SPECIFICATION SECTION 054000 FOR WALL STUDS/FLOORING MATERIALS AND INSTALLATION REQUIREMENTS.
- ALL STUDS/FLOORING RECEIVING M.R. GYPSUM BOARD, CEMENTITIOUS BOARD AND/OR FRP FINISH SHALL BE FINISHED @ 16" O.C. ALL OTHER APPLICATIONS TO BE 24" O.C. UNLESS OTHERWISE NOTED OTHERWISE.
- FURNISH & INSTALL FRT WOOD BLOCKING IN WALLS FOR ALL WALL MOUNTED FIXTURES AND ACCESSORIES PER SPECIFICATION SECTION 061003.
- FURNISH & INSTALL GYPSUM AND CEMENTITIOUS SHEATHINGS PER SPECIFICATION SECTION 092000.
- FURNISH & INSTALL FLOOR TILE, WALL TILE, COVE AND WATERPROOFING MEMBRANE PER SPECIFICATION SECTION 093000.
- ALL STUDS RUNNING VERTICALLY UP TO BOTTOM OF ROOF OR MEZZANINE STRUCTURE/DECK TO BE STOPPED 1" SHORT AND CONNECTED W/ DEFLECTION CLIPS PER SPECIFICATION SECTION 082216.
- FURNISH & INSTALL THERMAL/SOUND INSULATION BATS PER SPECIFICATION SECTION 072100.
- ALL NEW SHEATHING ON "WET" WALLS AND/OR RECEIVING FRP FINISH TO BE 1/2" CEMENTITIOUS BOARD UP TO 4'-0" A.F.F. AND 1/2" M.R. GYPSUM BOARD ABOVE UNLESS NOTED OTHERWISE.
- SEE AS SHEET SERIES FOR ALL ASD DETAILS.

ROOM FINISHES STATEMENT


IT IS THE INTENT THAT ALL OF THE NEW FINISHES REQUIRED FOR THIS PROJECT SCOPE TO MATCH THE EXISTING "BOUNTIFUL" DECOR MATERIALS. SEE SPEC. SECT. 018127.08 FOR SPECIFIC MATERIAL INFORMATION.

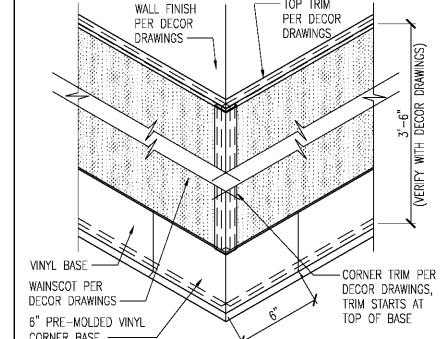


4A WANSCOT CORNER DETAIL
NOT TO SCALE

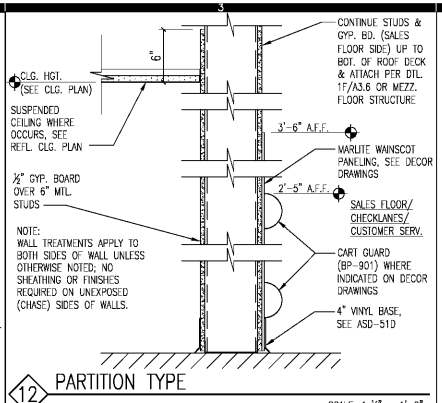


12 PARTITION TYPE
SCALE: 1/2" = 1'-0"

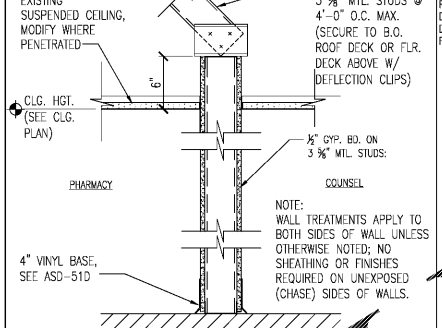


11 PARTITION TYPE
SCALE: 1/2" = 1'-0"

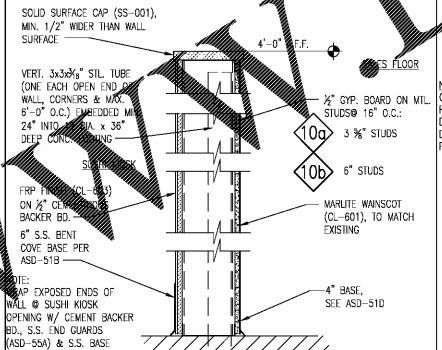


10 PARTITION TYPE
SCALE: 1/2" = 1'-0"

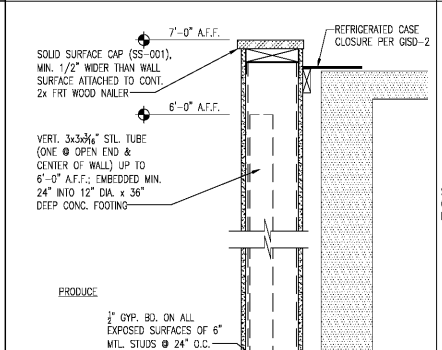


9 PARTITION TYPE
SCALE: 1/2" = 1'-0"

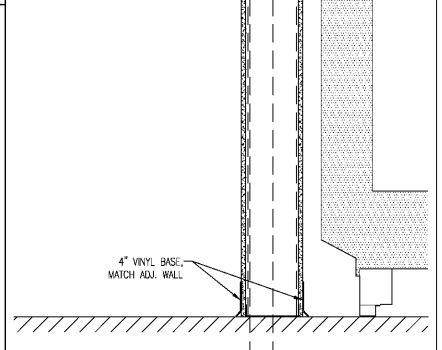


8 SHEATHING DETAIL - TILED WALL FINISH
SCALE: 1/2" = 1'-0"

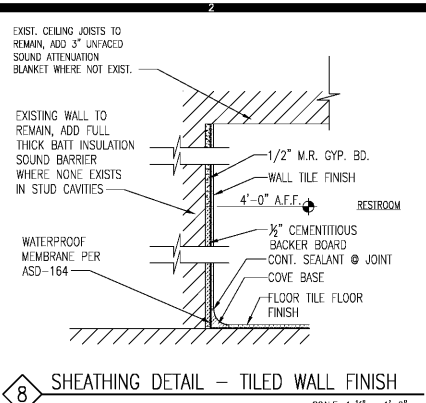


7 PARTITION TYPE
SCALE: 1/2" = 1'-0"

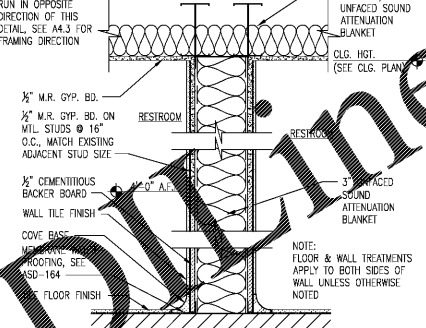


6 PARTITION TYPE
SCALE: 1/2" = 1'-0"

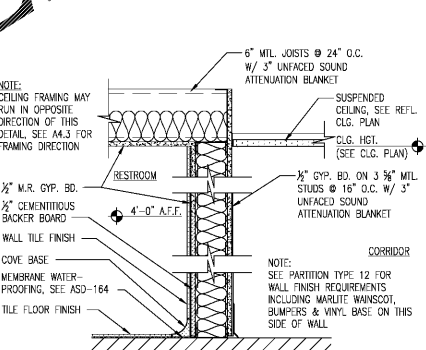


5 PARTITION TYPE
SCALE: 1/2" = 1'-0"

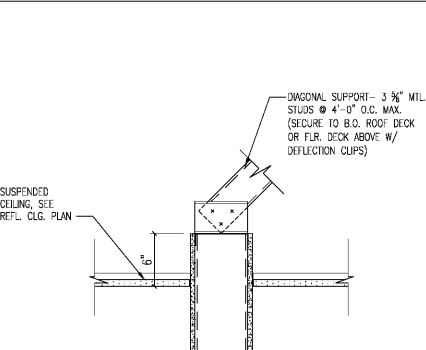


4 PARTITION TYPE
SCALE: 1/2" = 1'-0"

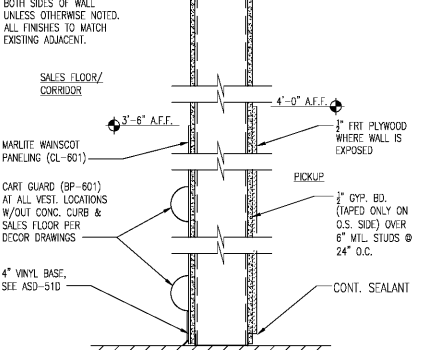

3 PARTITION TYPE
SCALE: 1/2" = 1'-0"

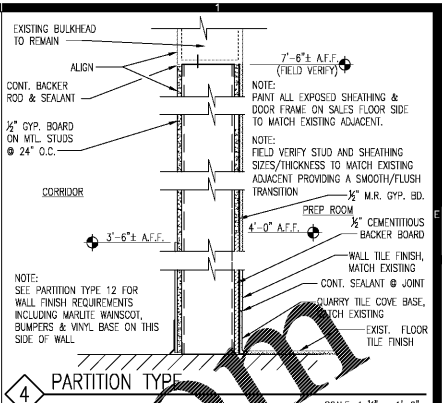

2 PARTITION TYPE
SCALE: 1/2" = 1'-0"

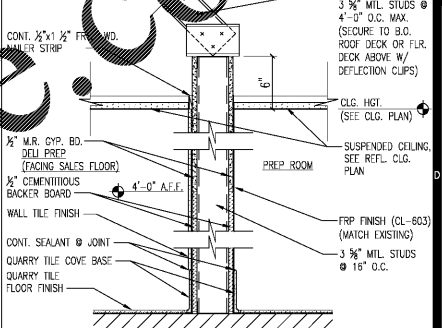

1 PARTITION TYPE
SCALE: 1/2" = 1'-0"

CAPSTONE
Project Services, PLLC
2211 WIDMAN WAY, STE. #220
FORT MYERS, FL 33901

STATE OF GEORGIA
REGISTERED ARCHITECT
JOHN MARK HUBBES
4-3-2019

CAPSTONE
PROJECT SERVICES, PLLC
ARCHITECTURAL & CONSTRUCTION SERVICES
OFFICE LOCATIONS: ROANOKE, VA & FT. MYERS, FL

A REMODEL FOR:
KROGER GA-214
3139 US HWY 278, N.E.
COVINGTON, GA

KROGER ATLANTA
04-01-2019
CONSTRUCTION SET
DOOR SCHEDULE, SECTIONS AND DETAILS
PROJECT NO: CP2019-074
CAD DWG FILE: CP2019-074-A01
DRAWN BY: ML
CHK'D BY: JMH
A3.1