


3D ENLARGED FLOOR PLAN  
SCALE: 1/4" = 1'-0"

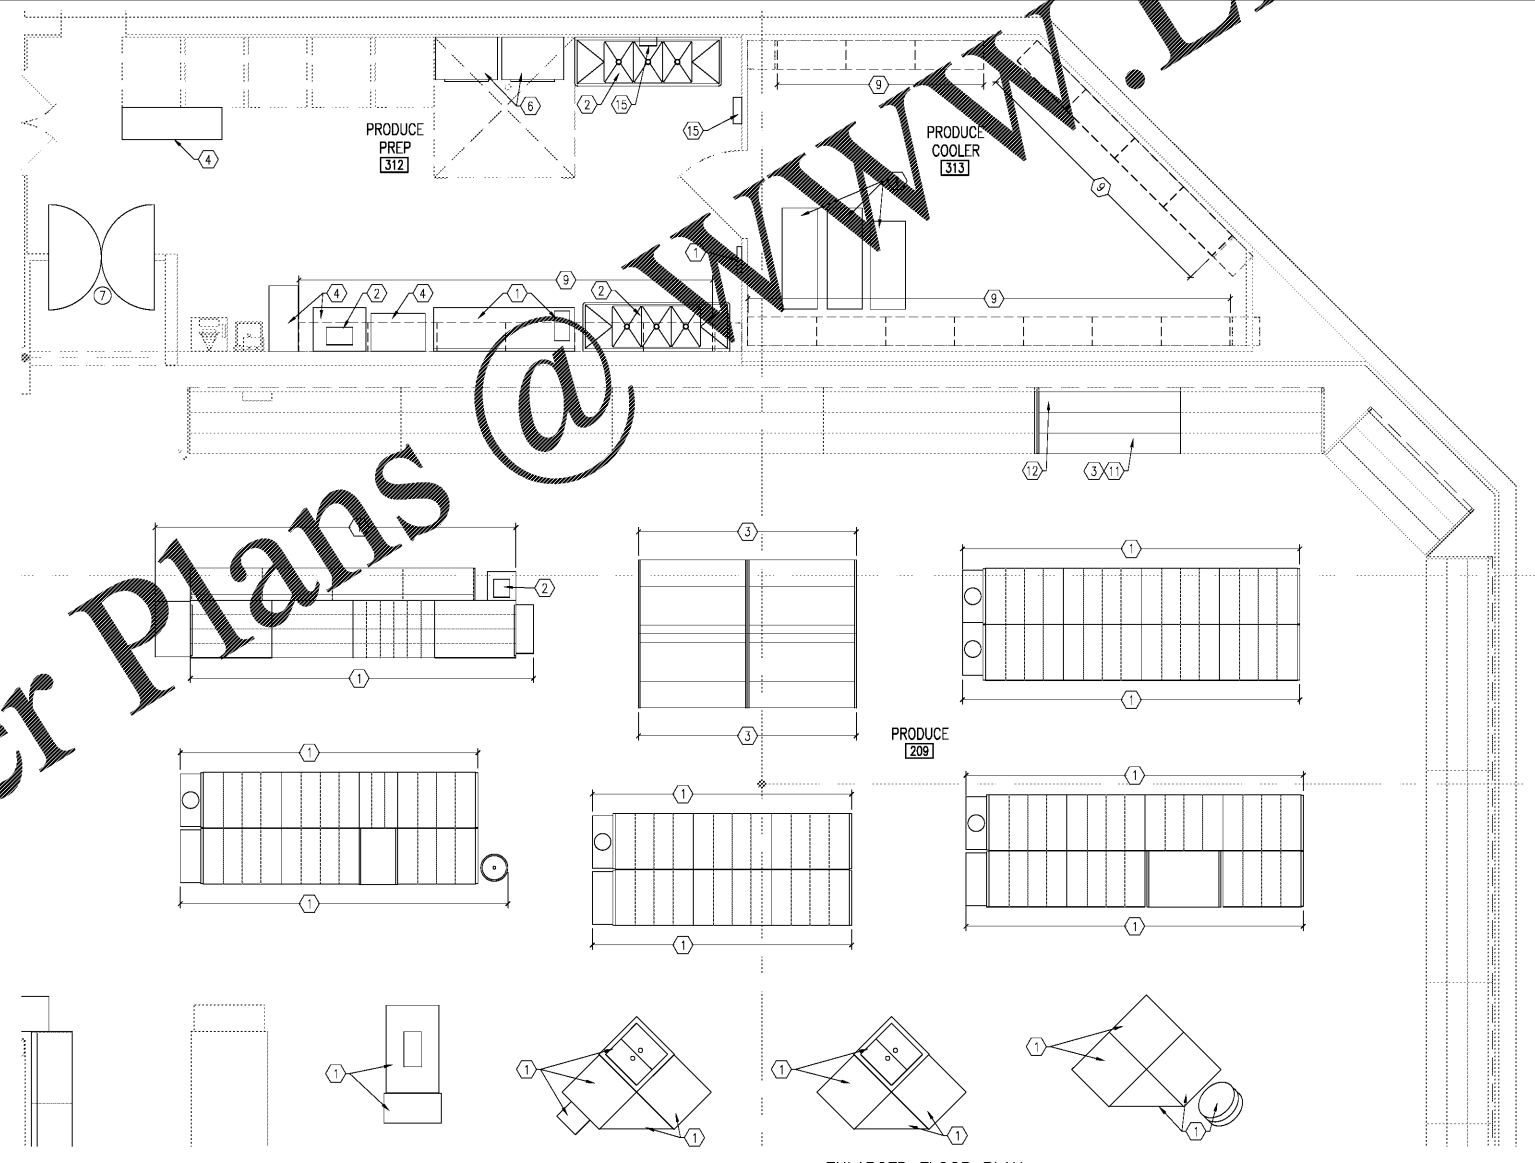

3A ENLARGED FLOOR PLAN  
SCALE: 1/4" = 1'-0"

Order Plans @ [WWW.LDLINE.COM](http://WWW.LDLINE.COM)

PLAN NOTES

1. NEW FIXTURE TO BE FURNISHED BY KROGER AND INSTALLED BY G.C. PER SPEC. SECT. 114113. NO ELECTRICAL OR PLUMBING WORK REQUIRED.
2. NEW FIXTURE TO BE FURNISHED BY KROGER AND INSTALLED BY G.C. PER SPEC. SECT. 114113. SEE PLUMBING AND/OR ELECTRICAL FOR MORE INFORMATION.
3. NEW FIXTURE TO BE FURNISHED BY KROGER AND INSTALLED BY REFRIGERATION CONTRACTOR (R.C.) PER SPEC. SECT. 114122. SEE PLUMBING, ELECTRICAL AND/OR REFRIGERATION DRAWINGS FOR MORE INFORMATION. G.C. TO COORDINATE.
4. RELOCATED FIXTURE TO BE INSTALLED BY G.C. PER SPEC. SECT. 114113. NO ELECTRICAL OR PLUMBING WORK REQUIRED.
5. RELOCATED FIXTURE TO BE INSTALLED BY G.C. PER SPEC. SECT. 114113. SEE PLUMBING AND/OR ELECTRICAL FOR MORE INFORMATION.
6. RELOCATED FIXTURE TO BE INSTALLED BY R.C. PER SPEC. SECT. 114122. SEE PLUMBING, ELECTRICAL AND/OR REFRIGERATION DRAWINGS FOR MORE INFORMATION. G.C. TO COORDINATE.
7. FURNISH & INSTALL NEW STAINLESS STEEL REMOVABLE POST CORNER GUARD PER ASD-19 & SPEC. SECT. 114113-00.
8. FURNISH & INSTALL NEW STAINLESS STEEL CASE CORNER GUARDS PER ASD-160 & SPEC. SECT. 114113-00.
9. INSTALL KROGER FURNISHED NEW WALL ATTACHED FREEZER/COOLER/PREP RM. SHELVING PER GISD-16A & SPEC. SECT. 114113-15. FURNISH & INSTALL NEW BLOCKING WHERE REQUIRED.
10. FURNISH & INSTALL NEW PLASTIC LAMINATE COVERED 3/4" PLYWOOD FILLER AS REQUIRED PER SPEC. SECT. 114113. COVER ALL EXPOSED SURFACES TO PREP ROOM SIDE W/ S.S., APPLY VINYL BASE TO BOT. SURFACES EXPOSED TO SALES FLR. SIDE.
11. FURNISH & INSTALL REFRIGERATED CASE CLOSURES PER GISD-2 & SPEC. SECT. 114113.
12. FURNISH & INSTALL NEW CASE TOP HOSE BIB BRACKET PER GISD-39 & SPEC. SECT. 114113 WHERE BIB LOCATION IS INDICATED ON PLUMBING DRAWINGS.
13. FURNISH & INSTALL NEW STAINLESS STEEL GLASS DOOR END CASE CORNER GUARDS PER ASD-160A & SPEC. SECT. 114113-00.
14. FURNISH & INSTALL NEW SHEATHING (MATCH EXISTING ADJACENT) AS REQUIRED TO CLOSE OFF OPEN WALL RESULTING FROM DEMOLITION WORK PER A04.2. FURNISH & INSTALL METAL STUDS AS/WHERE REQUIRED TO PROVIDE BACKING/SUPPORT FOR NEW SHEATHING.
15. VENDOR SUPPLIED SANITIZER STATION. CONTRACTOR TO COORDINATE & SUPPLY WATER AS REQUIRED. SEE PLUMBING DRAWINGS.

GENERAL NOTES

1. INSTALL NEW "BOUNTFUL" DECOR & DECOR LIGHTING WHERE INDICATED ON DECOR DRAWINGS (Y SHEETS) OR WITHIN THESE DRAWINGS.
2. SEE SHEET A3.1 FOR  $\square$  PARTITION DETAILS.
3. SEE SHEET A3.1 FOR  $\circ$  DOOR SCHEDULE.
4. DIMENSIONS FOR METAL STUD PARTITION WALLS ARE TO FACE OF NEW SHEATHING OR FACE OF EXISTING FINISHED SURFACE UNLESS NOTED OTHERWISE.
5. SEE A5 SHEETS FOR ASD & GISD DETAILS.
6. ABBREVIATIONS: F.O.=FURNISHED BY OWNER; F.C.=FURNISHED BY CONTRACTOR; I.C.=INSTALLED BY CONTRACTOR.
7. INSTALL SOLID FRT WOOD BLOCKING IN ALL WALL LOCATIONS WHERE WALL MOUNTED FIXTURES, EQUIPMENT AND/OR ACCESSORIES ARE TO BE LOCATED. INCLUDING BUT NOT EXCLUSIVE TO:  
FLY TRAPPERS AND SCANCES  
TELEVISIONS  
IDF RACKS  
WALL DESKS & MARKER BOARDS  
FIRE EXTINGUISHERS
8. SEE SPECIFICATION SECTIONS 016127.09 & 016125 FOR MORE INTERIOR FINISH/DECOR INFORMATION.
9. ALL NEW WORK TO BE FURNISHED & INSTALLED BY G.C. UNLESS NOTED OTHERWISE.
10. THE FOLLOWING AREAS OF WORK ARE TO BE PRICED AS ALTERNATES:  
10.1. ALTERNATE #1 - ALL WORK IN DELI PREP AREA.  
10.2. ALTERNATE #2 - ALL WORK IN FRONT RESTROOMS.  
10.3. ALTERNATE #3 - ALL WORK IN REAR RESTROOMS.  
10.4. ALTERNATE #4 - ALL WORK IN "PICK-UP" AREA.  
10.5. ALTERNATE #5 - WORK FOR REFRIGERANT LEAK DETECTION SYSTEM.



A REMODEL FOR  
**KROGER GA-214**  
3139 US HWY 278, N.E. COVINGTON, GA

PROJECT: KROGER ATLANTA  
DATE: 04-01-2019  
CONSTRUCTION SET

ENLARGED FLOOR PLANS

NO.	DATE	DESCRIPTION

PROJECT NO: 09200-074  
CAD DWG FILE: 09200-074-142  
DRAWN BY: ML  
CHECKED BY: JMH

**A4.2**