

GENERAL NOTES

- DO NOT SCALE DIMENSIONS FROM THE DRAWINGS. THE CONTRACTOR SHALL REQUEST NECESSARY DIMENSIONS NOT SHOWN ON THE DRAWINGS.
- VERIFY ALL CONDITIONS ON-SITE PRIOR TO PROCEEDING WITH WORK. ANY CONFLICT OR DISCREPANCY BETWEEN INFORMATION ON DRAWINGS AND ACTUAL FIELD CONDITIONS SHOULD BE BROUGHT TO ARCHITECT'S ATTENTION FOR RESOLUTION BEFORE BEGINNING WORK.
- ALL DIMENSIONS SHOWN ON DRAWINGS SHALL BE VERIFIED IN THE FIELD BY THE CONTRACTOR PRIOR TO CONSTRUCTION.
- NO DEVIATIONS, REVISIONS, CHANGES OR SUBSTITUTIONS ARE ALLOWED TO WHAT IS SHOWN IN THE DRAWINGS WITH OUT WRITTEN AUTHORIZATION.

GENERAL PLAN NOTES


- PROVIDE FRAMED OPENINGS AT ALL SUPPLY AND RETURN AIR PARTITION PENETRATIONS. SEE MECHANICAL DRAWINGS FOR SIZE AND LOCATIONS OF OPENINGS.
- PROVIDE MOISTURE RESISTANT GYPSUM WALLBOARD FOR ALL PARTITIONS AND CEILING IN TOILETS, UTILITY/ANTICLOSETS AND AT ALL EXTERIOR LOCATIONS. PROVIDE CEMENT TILE BACKER BOARD AT ALL WALL PENETRATIONS.
- PROVIDE FIRE RATED WALL BLOCKING BETWEEN ALL METAL STUDS TO MINIMIZE RISKS FOR THE FOLLOWING LOCATIONS ON FLOOR PLAN PER OWNER'S COORDINATION:
 - BETWEEN ALL DOORS RECEIVING WALL MOUNTED DOORS STOPS (INDICATED AS SIGNING AGAINST ADJACENT WALL)
 - BEHIND PARTITIONS SCHEDULED TO RECEIVE WALL HANG CABINETS, SHELVING, LOCKERS, TOILET ACCESSORIES, SHOULDER SEATS OR ANY OWNER-PROVIDED WALL-MOUNTED ITEMS. VERIFY LOCATIONS OF ALL ACCESSORIES WITH OWNER AND ARCHITECT PRIOR TO CONSTRUCTION.
- PROVIDE DOUBLE METAL STUDS IN ALL DRYWALL PARTITIONS AT DOOR HEAD/JAMB CONDITIONS AND CORNER LOCATIONS. ALL PARTITIONS NOT EXTENDING TO STRUCTURE ABOVE TO BE BRACED TO THE STRUCTURE AT 4'-0" O.C.
- PROVIDE SOLID TOP TRACK AT ALL PARTITIONS WHICH STOP BETWEEN CEILING AND STRUCTURE ABOVE AS A FIRE BLOCK. FIRE CALK ALL PENETRATIONS. GUSSET SHALL TERMINATE AT TOP TRACK.
- INSTALL FIRE EXTINGUISHERS SHOWN ON PLAN. FINAL LOCATIONS TO BE APPROVED IN FIELD BY THE FIRE MARSHAL.
- THE GENERAL CONTRACTOR SHALL PAINT ALL UNFINISHED MISCELLANEOUS METAL OBJECTS AND EXPOSED STEEL LINTELS AT ALL OPENINGS. COLORS TO BE SELECTED.
- PROVIDE BLOCKING IN WALL AS REQUIRED FOR ALL WALL MOUNTED ITEMS.
- PROVIDE POSITIVE SLOPE TO FLOOR DRAIN 1/8" IN 12" MIN SLOPE.
- COORDINATE LOCATION OF ACCESSORIES WITH LIGHT SWITCH.

1 FLOOR PLAN
SCALE: 1/4" = 1'-0"


TOILET ACCESSORY SCHEDULE	
A	4" HORIZONTAL GRAB BAR 3700 ASI
B	36" HORIZONTAL GRAB BAR 3700 ASI
C	18" VERTICAL GRAB BAR 3700 ASI
D	TOILET PAPER DISPENSER OWNER-SELECTED
E	NAPKIN DISPOSAL 0802 ASI
F	PAPER TOWEL DISPENSER OWNER-SELECTED
G	SOAP DISPENSER 0332 ASI
H	MIRROR 0400 (24x36) ASI
J	HAND DRYER - AIRBLADE V AB12 DYSON
K	NOT USED
L	MENS HANDICAP SIGN BFM60BLACK ROCKWOOD
M	WOMENS HANDICAP SIGN BFM60BLACK ROCKWOOD
N	UNIBEX HANDICAP SIGN BFM60BLACK ROCKWOOD

* PROVIDE BLOCKING AS REQUIRED.
- SEE SHEET A01 FOR MOUNTING HEIGHTS.


SOLID PLASTIC RESTROOM PARTITIONS & DOOR BY ROCKVILLE - FLOOR MOUNTED, OVERHEAD BRACED, COLOR: BLACK.

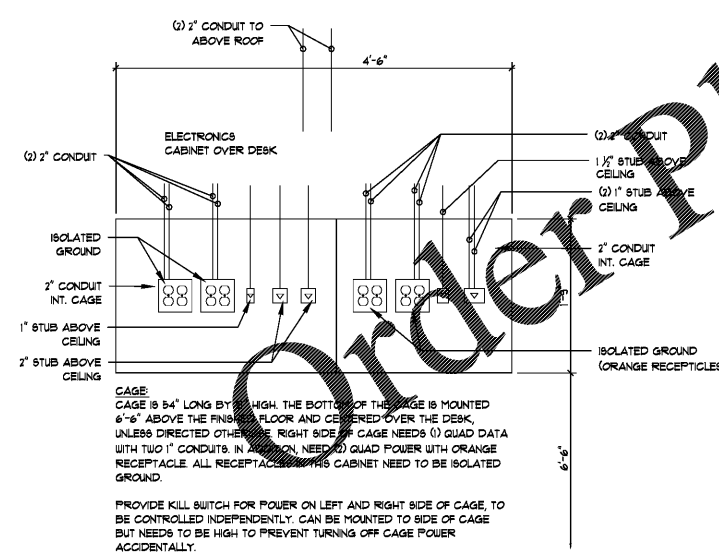

2 OFFICE CAGE ELEVATION
SCALE: NOT TO SCALE

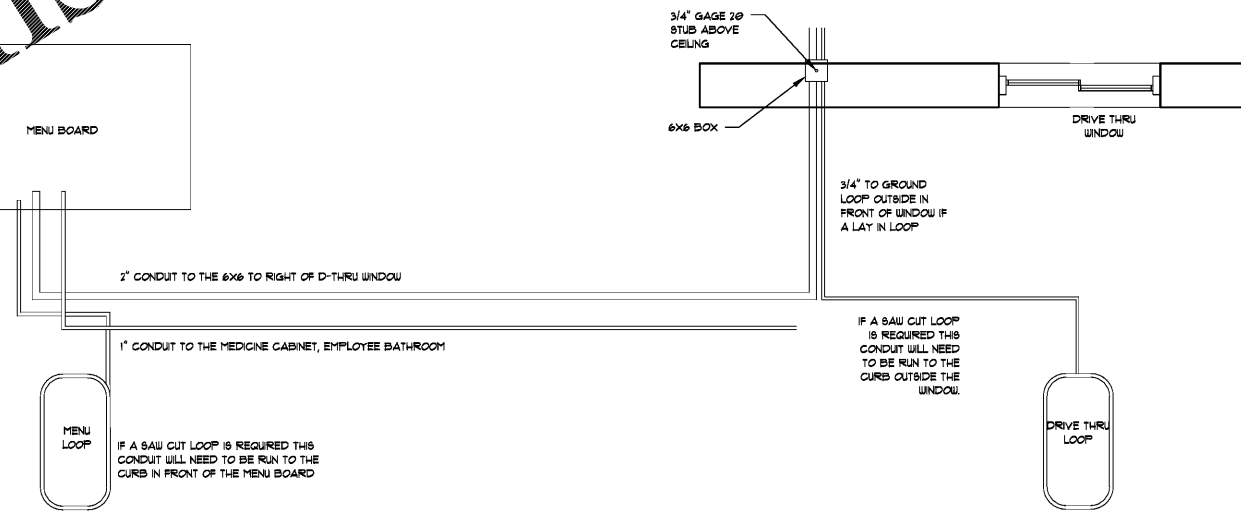

3 DRIVE THRU LOOP DIAGRAM
SCALE: NOT TO SCALE

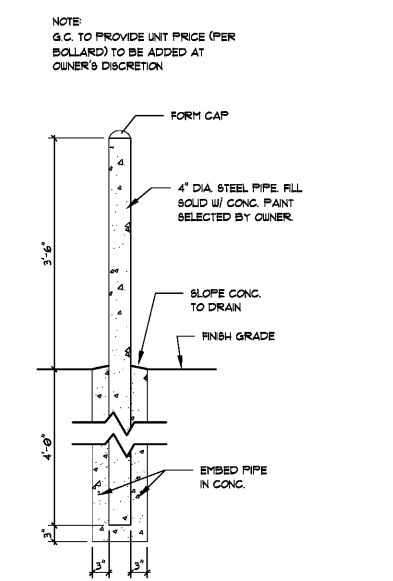

4 BOLLARD SECTION
SCALE: 3/4" = 1'-0"

CHK	DATE	DESCRIPTION

FLOOR PLAN

DATE: 03-20-2019
DRAWN BY: EDO/AM
CHECK BY: RML
JOB NO.: 19-010
SHEET: