



Order Plans @ www.LDILine.com

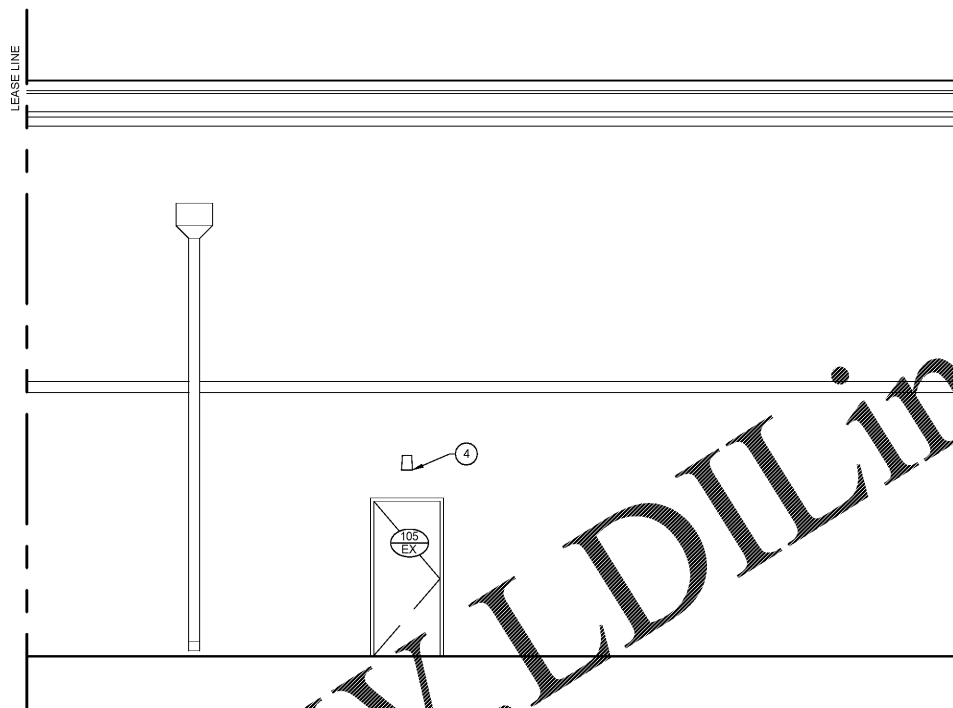

2 REAR EXTERIOR ELEVATION  
SCALE: 1/4" = 1'-0"

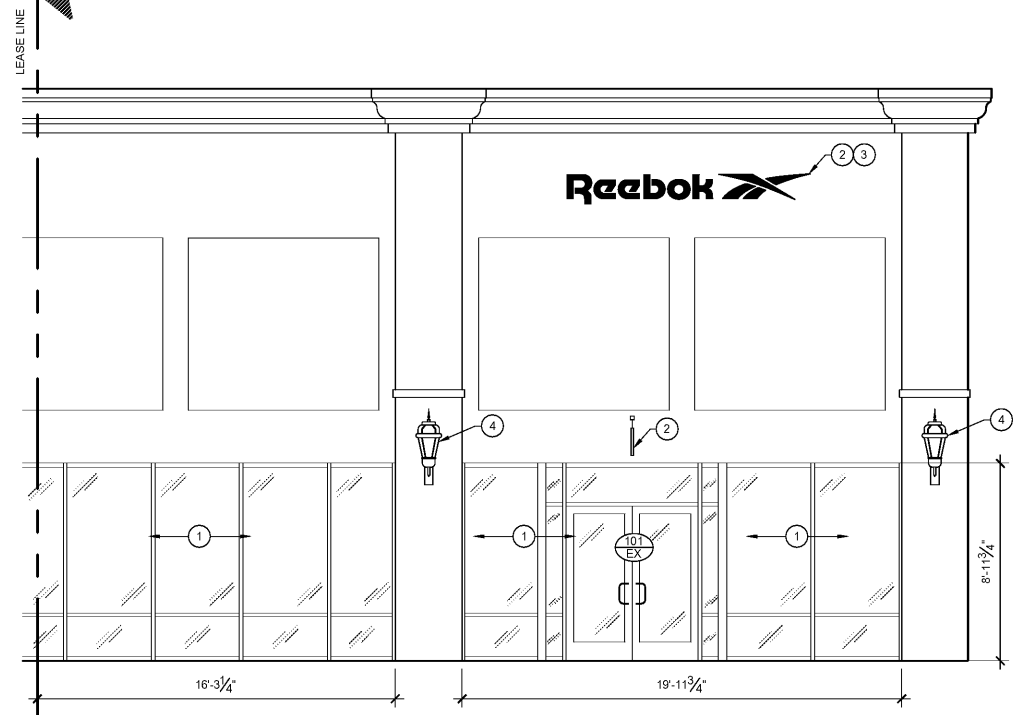

1 EXTERIOR ELEVATION  
SCALE: 1/4" = 1'-0"

KEY NOTES

- 1 EXISTING STOREFRONT GLAZING & FRAMES TO REMAIN U.N.O. TYP.
- 2 NEW SIGN F&I BY SIGNAGE VENDOR. SIGN LIGHTING TO BE TIED INTO EXIST. J BOX V.I.F. IF NONE EXISTING, G.C. TO PROVIDE. IF LL REQUIRES THAT EXTERIOR SIGNAGE BE CONNECTED TO LL PROVIDED J BOX ON LL CONTROLLED CIRCUIT, G.C. SHALL CONNECT SIGN THRU THIS CIRCUIT & SHALL NOT BY-PASS. IF ANY ADDITIONAL CIRCUITS ARE REQUIRED THE GC WILL BE REQUIRED TO CONNECT THIS TO THE LL PROVIDED CIRCUIT.
- 3 G.C. TO P&R EXISTING BUILDING FACADE T.M.E. AS REQ'D. G.C. IS RESPONSIBLE FOR ANY DAMAGE TO EXIST. EXTERIOR OF BUILDING AS A RESULT OF SIGN INSTALLATION, DEMO, OR NEW WORK TYP.
- 4 EXISTING EXTERIOR LIGHTING TO REMAIN

NOTES: SIGNAGE SHALL BE UNDER SEPARATE REVIEW AND PERMIT

ARCHITECT

**BKA** ARCHITECTS

Boston + Brackton  
143 Crescent Street  
Brackton, MA 02302  
508.583.5603  
bkaarchitects.com

CONSULTANT

SEAL

ISSUED

4/12/19 LL & PERMIT REVIEW

REVISIONS



OWNER/CLIENT

REEBOK INTERNATIONAL

PROJECT

CHARLOTTE PREMIUM OUTLETS

5518 NEW FASHION WAY  
SUITE #510  
CHARLOTTE, NC 28278

DRAWING TITLE

EXTERIOR ELEVATIONS

DRAWING INFORMATION

Job Number: 219007

Checked By: KTB

Drawn By: LJM

DRAWING NUMBER

A  
210