



GENERAL NOTES

1. ALL EXISTING INFORMATION TAKEN FROM SURVEY BY DONALDSON GARRETT & ASSOCIATES, INC. PROJECT NUMBER 4539-617, DATED 01/09/2019. BACKGROUND SURVEY ON THESE DRAWINGS IS FOR REFERENCE ONLY. REFER TO CERTIFIED SURVEY AS THE BASIS FOR ALL PROJECT WORK.
2. NO GEOTECHNICAL REPORT COMPLETED FOR THIS PROJECT.
3. CONTRACTOR TO FIELD VERIFY ALL EXISTING CONDITIONS INCLUDING LOCATIONS OF EXISTING PUBLIC AND PRIVATE UTILITIES, AND NOTIFY ENGINEER OF ANY DISCREPANCIES PRIOR TO STARTING CONSTRUCTION.
4. ALL EXISTING UTILITIES AND OTHER IMPROVEMENTS ARE TO REMAIN UNLESS NOTED OTHERWISE.
5. CONTRACTOR TO KEEP FROM DAMAGE ALL EXISTING IMPROVEMENTS, LANDSCAPING, STRUCTURES AND UTILITIES THAT ARE TO REMAIN. CONTRACTOR TO REPAIR ANY DAMAGE AT OWN EXPENSE.
6. ALL WORK TO CONFORM WITH CITY OF HOLLY HILL AND STATE OF SOUTH CAROLINA STANDARDS AND REGULATIONS.
7. ALL EXCAVATIONS MUST COMPLY WITH THE REQUIREMENTS OF OSHA 29 CFR, PART 1926, SUBPART P "EXCAVATIONS AND TRENCHES". THIS DOCUMENT STATES THAT EXCAVATION SAFETY IS THE SOLE RESPONSIBILITY OF THE CONTRACTOR.
8. CATCHBASINS AND MANHOLES ARE SHOWN ON PLAN LARGER THAN ACTUAL SIZE. COORDINATE LOCATION OF MANHOLE COVER AND CASTING SO THAT IT IS PROPERLY LOCATED AT THE BACK OF CURBLINE FOR THE CURB INLETS OR CENTERED IN THE AREA AS SHOWN ON THE PLAN FOR THE AREA DRAINS AND MANHOLE COVERS.
9. FLARED END SECTIONS (FES) ARE SHOWN ON PLAN LARGER THAN ACTUAL SIZE. ALL PIPE LENGTHS INCLUDE FES. CONTRACTOR/SURVEYOR TO STAKE THE END OF FES FOR LOCATION.
10. PROVIDE TRAFFIC CONTROL AT STREETS AND SIDEWALKS PER CITY OF HOLLY HILL AND MUTUAL REQUIREMENTS AS REQUIRED. TRAFFIC CONTROL BEYOND RELATED PERMITTING AND DRAWINGS SHALL BE THE RESPONSIBILITY OF THE CONTRACTOR.
11. ANY WORK PERFORMED OUTSIDE THE PROPERTY BOUNDARIES MUST BE APPROVED BY OWNERS AND ALL REGULATING GOVERNMENT AGENCIES AND NECESSARY PERMITS MUST BE OBTAINED PRIOR TO CONSTRUCTION.

UTILITY NOTES

1. ALL UTILITY DEMOLITION AND/OR ABANDONMENT TO BE PERFORMED IN ACCORDANCE WITH CITY OF HOLLY HILL AND STATE OF SOUTH CAROLINA REGULATIONS AND STANDARDS.
2. EXISTING UTILITIES ARE SHOWN IN THEIR APPROXIMATE LOCATIONS. CONTRACTOR TO FIELD VERIFY THE LOCATION OF ALL EXISTING PUBLIC AND PRIVATE UTILITIES WHICH MAY INCLUDE BUT IS NOT LIMITED TO: ELECTRIC, TELEPHONE, GAS, CABLE TV, COMPUTER CABLE, FIBER OPTIC CABLE, SANITARY SEWER, STORM SEWER AND WATERMAIN. CONTRACTOR TO CONTACT 811 BEFORE EXCAVATING.
3. REMOVE ALL SOILS AND SEDIMENTS TRACKED OR OTHERWISE DEPOSITED ONTO PUBLIC AND PRIVATE PAVEMENT AREAS. REMOVAL SHALL BE ON A DAILY BASIS THROUGHOUT THE DURATION OF THE CONSTRUCTION. CLEAN PAVED ROADWAYS BY SHOWELING OR SWEEPING. STREET WASHING IS ALLOWED ONLY AFTER SHOWELING OR SWEEPING HAS REMOVED SEDIMENT. SEE CITY OF HOLLY HILL STANDARDS AND REGULATIONS.

LEGEND

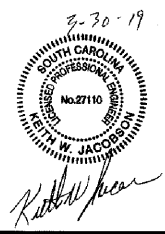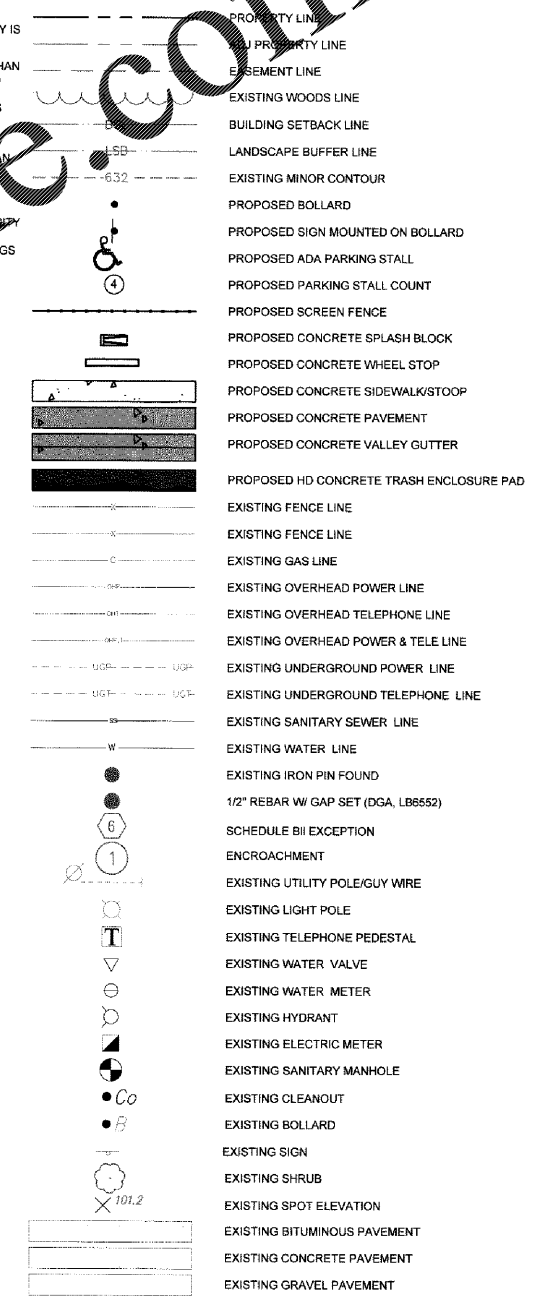

PROFESSIONAL ENGINEER
KEITH W. JACOBSON
 2900 Beeshline Lane N. Suite 200
 Plymouth, MN 55441
 Phone 763.577.9100
 Project # 190089

PROJECT:
O'Reilly Auto Parts Remodel
 628 Gardner Blvd
 Holly Hill, SC 29059

O'Reilly AUTO PARTS

CORPORATE OFFICES
 288 SOUTH PATTERSON
 SPRINGFIELD, MISSOURI 65802
 (417) 862-2674 TELEPHONE

DRAWN BY: BTR/TSH
 CHECKED BY: ARL
 DATE: 03/29/2019
 REVISION:
 PROJECT NUMBER: 190035-HH-L
 SHEET NUMBER:

C3

Order Plans

1 SITE, PAVING PLAN
 C3
 0 10' 20' 30'
 1"=10'