

ASSOCIATES /

BNK

BASS, NIXON & KENNEDY, INC.
CONSULTING ENGINEERS

6310 CHAFFI HILL ROAD
RALEIGH, NC 27607
PHONE: 919.851.4422
FAX: 919.851.8968

PROJECT 555-019

**BILTMORE HILLS
COMMUNITY
CENTER
RENOVATIONS**

2615 FITZGERALD DR
RALEIGH, NC 27610

CLIENT



222 W. HARGETT ST - 6TH FLOOR
RALEIGH, NC

DRAWING TITLE

SIGNAGE PLAN

REVISIONS

NUMBER	DESCRIPTION	DATE

DRAWN BY

Author

A-901




CHECKED BY

Checker

DATE ISSUED

9/6/18

OF

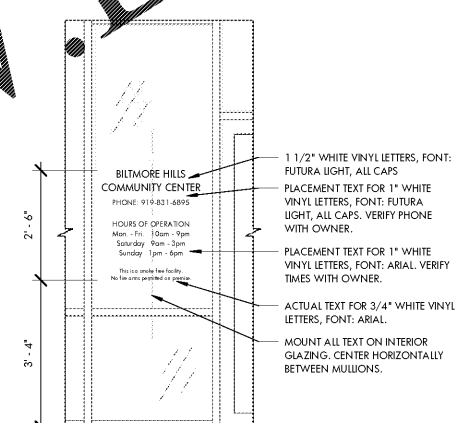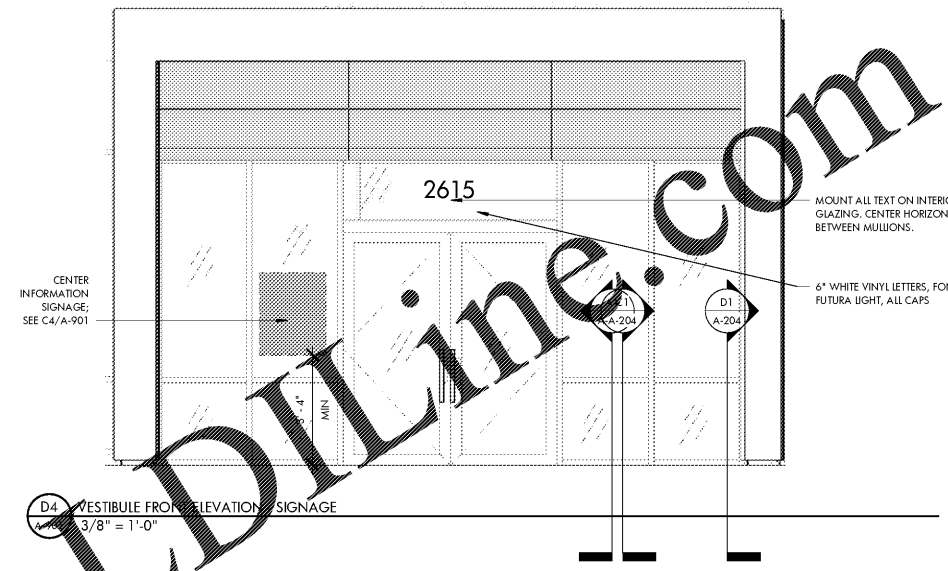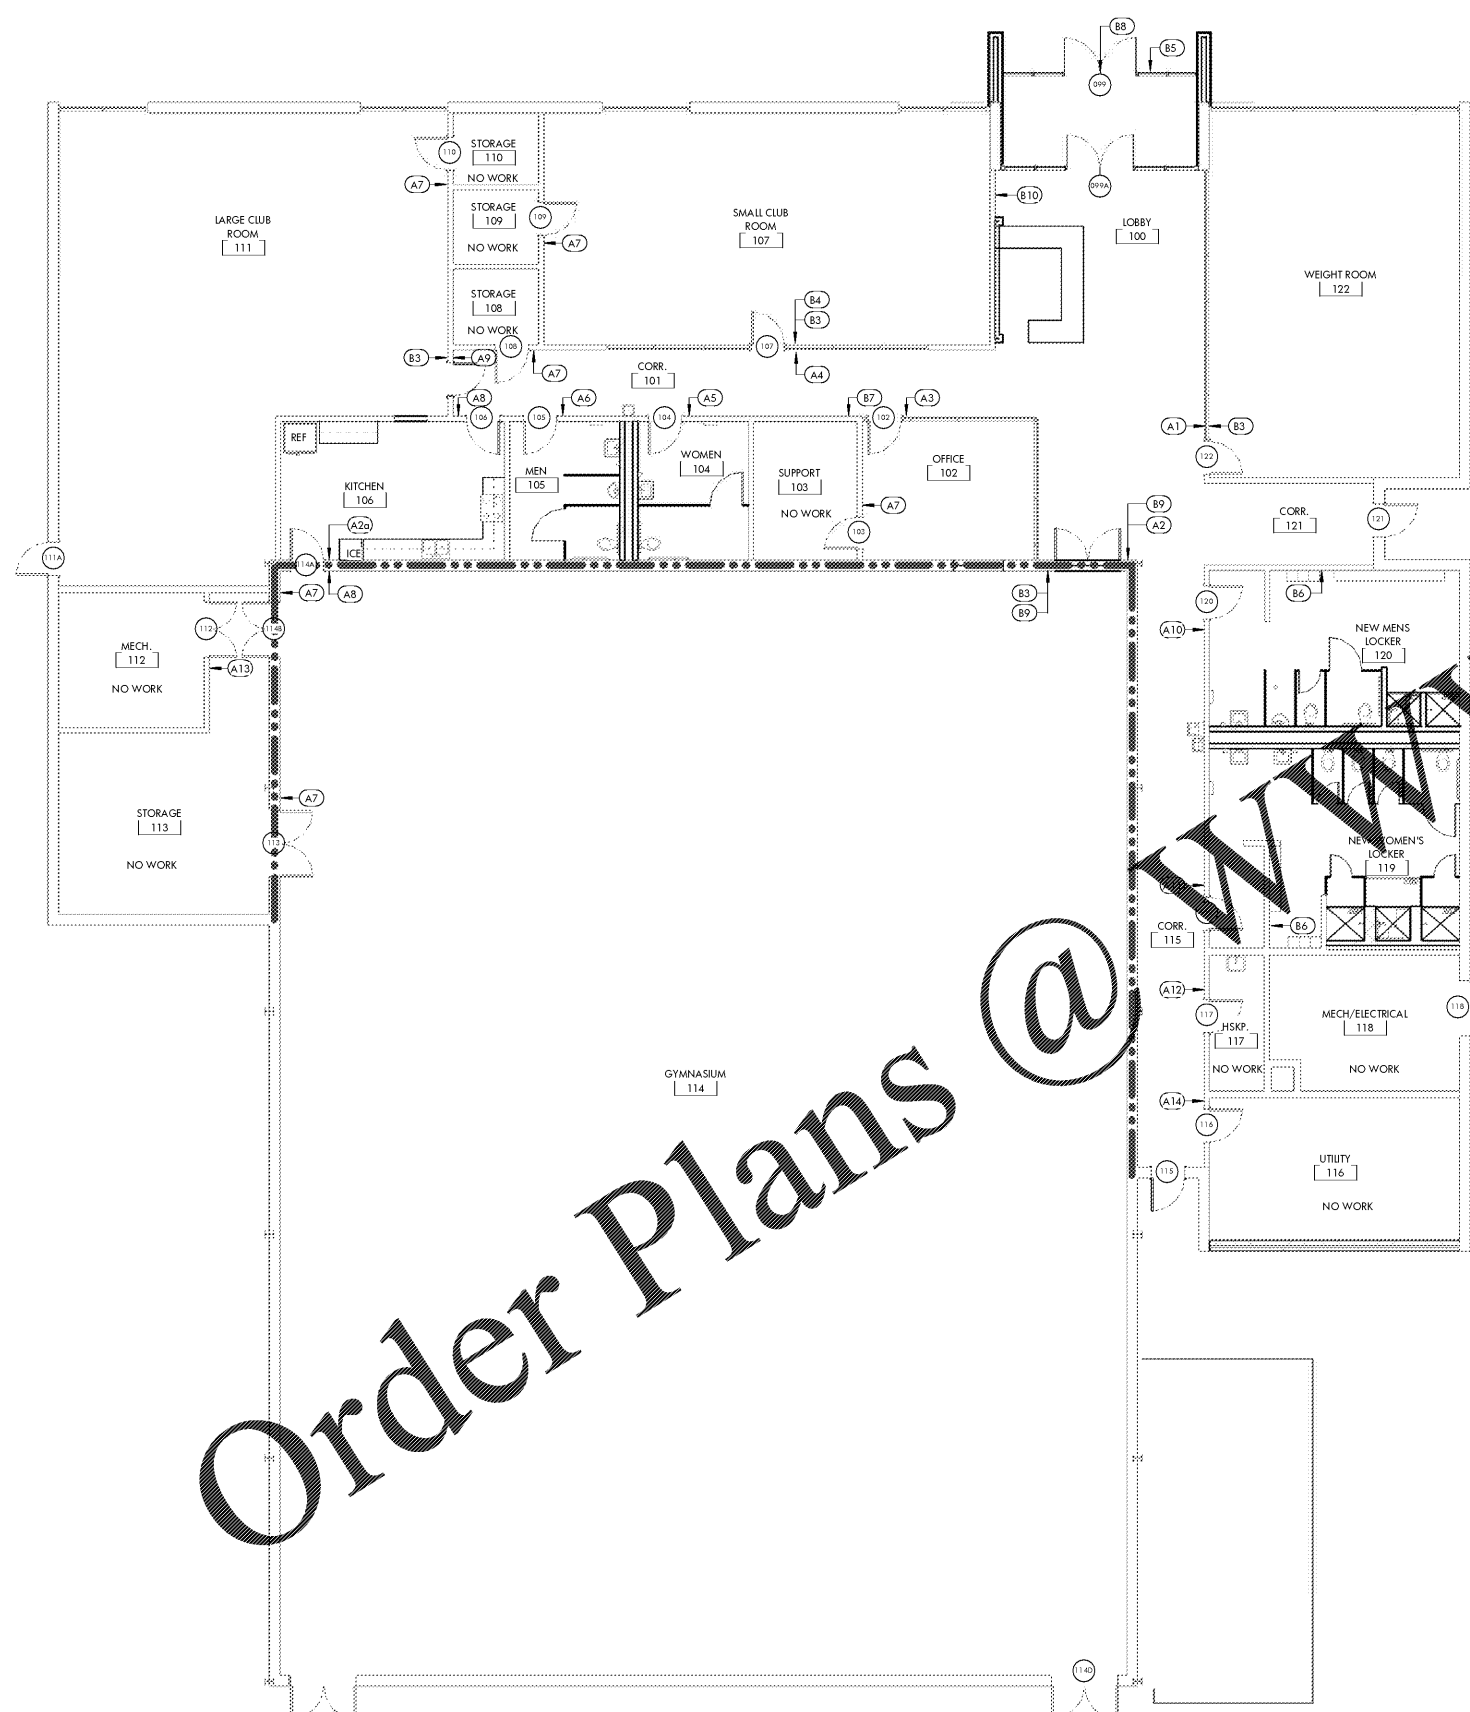

C4 SIGN TYPE - CENTER INFORMATIONAL
1/2" = 1'-0"

		TAG	TYPE	LOCATION	TEXT	NUMBER	BRAILLE	GRAPHIC	QUANTITY	NOTES
ROOM IDENTIFICATION	A1	A (D1/A-902)		LOBBY 100	WEIGHT ROOM	122	TEXT & #	N/A	1	-
	A2	A (D1/A-902)		LOBBY 100	GYMNASIUM	114	TEXT & #	N/A	1	-
	A2a	A (D1/A-902)		KITCHEN 106	GYMNASIUM	114	TEXT & #	N/A	1	-
	A3	A (D1/A-902)		CORRIDOR 101	OFFICE	102	TEXT & #	N/A	1	-
	A4	A (D1/A-902)		CORRIDOR 101	SMALL CLUB ROOM	107	TEXT & #	N/A	1	-
	A5	B (D2/A-902)		CORRIDOR 101	WOMENS	104	TEXT & #	G-2	1	-
	A6	B (D2/A-902)		CORRIDOR 101	MENS	105	TEXT & #	G-1	1	-
	A7	A (D1/A-902)		RE-A1/A901	STORAGE	SEE PLAN	TEXT & #	N/A	6	-
	A8	E (C5/A-902)		RE-A1/A901	KITCHEN/WEATHER SHELTER	SEE PLAN	TEXT & #	N/A	2	-
	A9	A (D1/A-902)		RE-A1/A901	LARGE CLUB ROOM	SEE PLAN	TEXT & #	N/A	2	-
	A10	B (D2/A-902)		CORRIDOR 115	MENS LOCKER ROOM/WEATHER SHELTER	120	TEXT & #	G-1	1	-
	A11	B (D2/A-902)		CORRIDOR 115	WOMENS LOCKER ROOM/WEATHER SHELTER	119	TEXT & #	G-2	1	-
	A12	A (D1/A-902)		CORRIDOR 115	HOUSEKEEPING	117	TEXT & #	N/A	1	-
	A13	A (D1/A-902)		RE-A1/A901	MECHANICAL	SEE PLAN	TEXT & #	N/A	2	EXTERIOR SIGN TO BE WEATHER RESISTANT
A14	A (D1/A-902)		CORRIDOR 115	UTILITY	116	TEXT & #	N/A	1	-	
INFORMATIONAL	B1	C2/A-902		LOCATE IN FIELD	EXIT	N/A	TEXT	N/A	5	-
	B2	C3/A-902		LOCATE IN FIELD	TO EXIT	N/A	TEXT	N/A	1	-
	B3	C (D3/A-902)		RE-A1/A901	EVACUATION PLAN	N/A	N/A	N/A	4	COORDINATE WITH OWNER
	B4	C (D3/A-902)		SMALL CLUB ROOM 107	OCCUPANT LOAD	N/A	N/A	N/A	1	COORDINATE WITH OWNER
	B5	C3/A-903		VESTIBULE	CENTER INFORMATION RE-A-903	N/A	N/A	N/A	1	COORDINATE WITH OWNER
	B6	TBD		BY LOCKERS	OWNER TO PROVIDE FINAL TEXT	N/A	N/A	N/A	2	LOCKER RULES
	B7	C1/A-902		CORRIDOR 101	FACP	N/A	N/A	N/A	1	-
	B8	C4/A-903		VESTIBULE	2305	N/A	N/A	N/A	1	BUILDING ADDRESS
	B9	C4/A-902		RE-A1/A-901	GYM RULES	N/A	N/A	N/A	2	-
	B10				EVACUATION MAPS	N/A	N/A	N/A	1	COORDINATE WITH OWNER/ARCH

A1 FLOOR PLAN - SIGNAGE PLAN
1/8" = 1'-0"

Order Plans @

WWW.LDILINE.COM