



SCO #16-15889-02A

RICHMOND
COMMUNITY
COLLEGE

LINDSEY-PETRIS
CAFETERIA/DINING
ADDITION VOL.1


BID DOCUMENTS

OVERALL FLOOR PLAN

DATE: 04.05.2019
PROJECT NO: 16063

REVISIONS
NO. DATE DESCRIPTION

THIS DRAWING IS THE PROPERTY OF ADW ARCHITECTS, P.A. AND SHALL NOT BE REPRODUCED OR COPIED IN WHOLE OR PART. IT SHALL NOT BE USED ON ANY OTHER PROJECT OR GIVEN TO ANY OTHER COMPANY OR AGENCY WITHOUT THE CONSENT OF ADW ARCHITECTS, P.A.

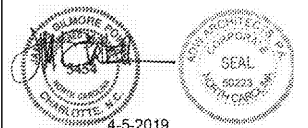

4-5-2019


SHEET NUMBER



A100

Order Plans @

WWW.DILine.com

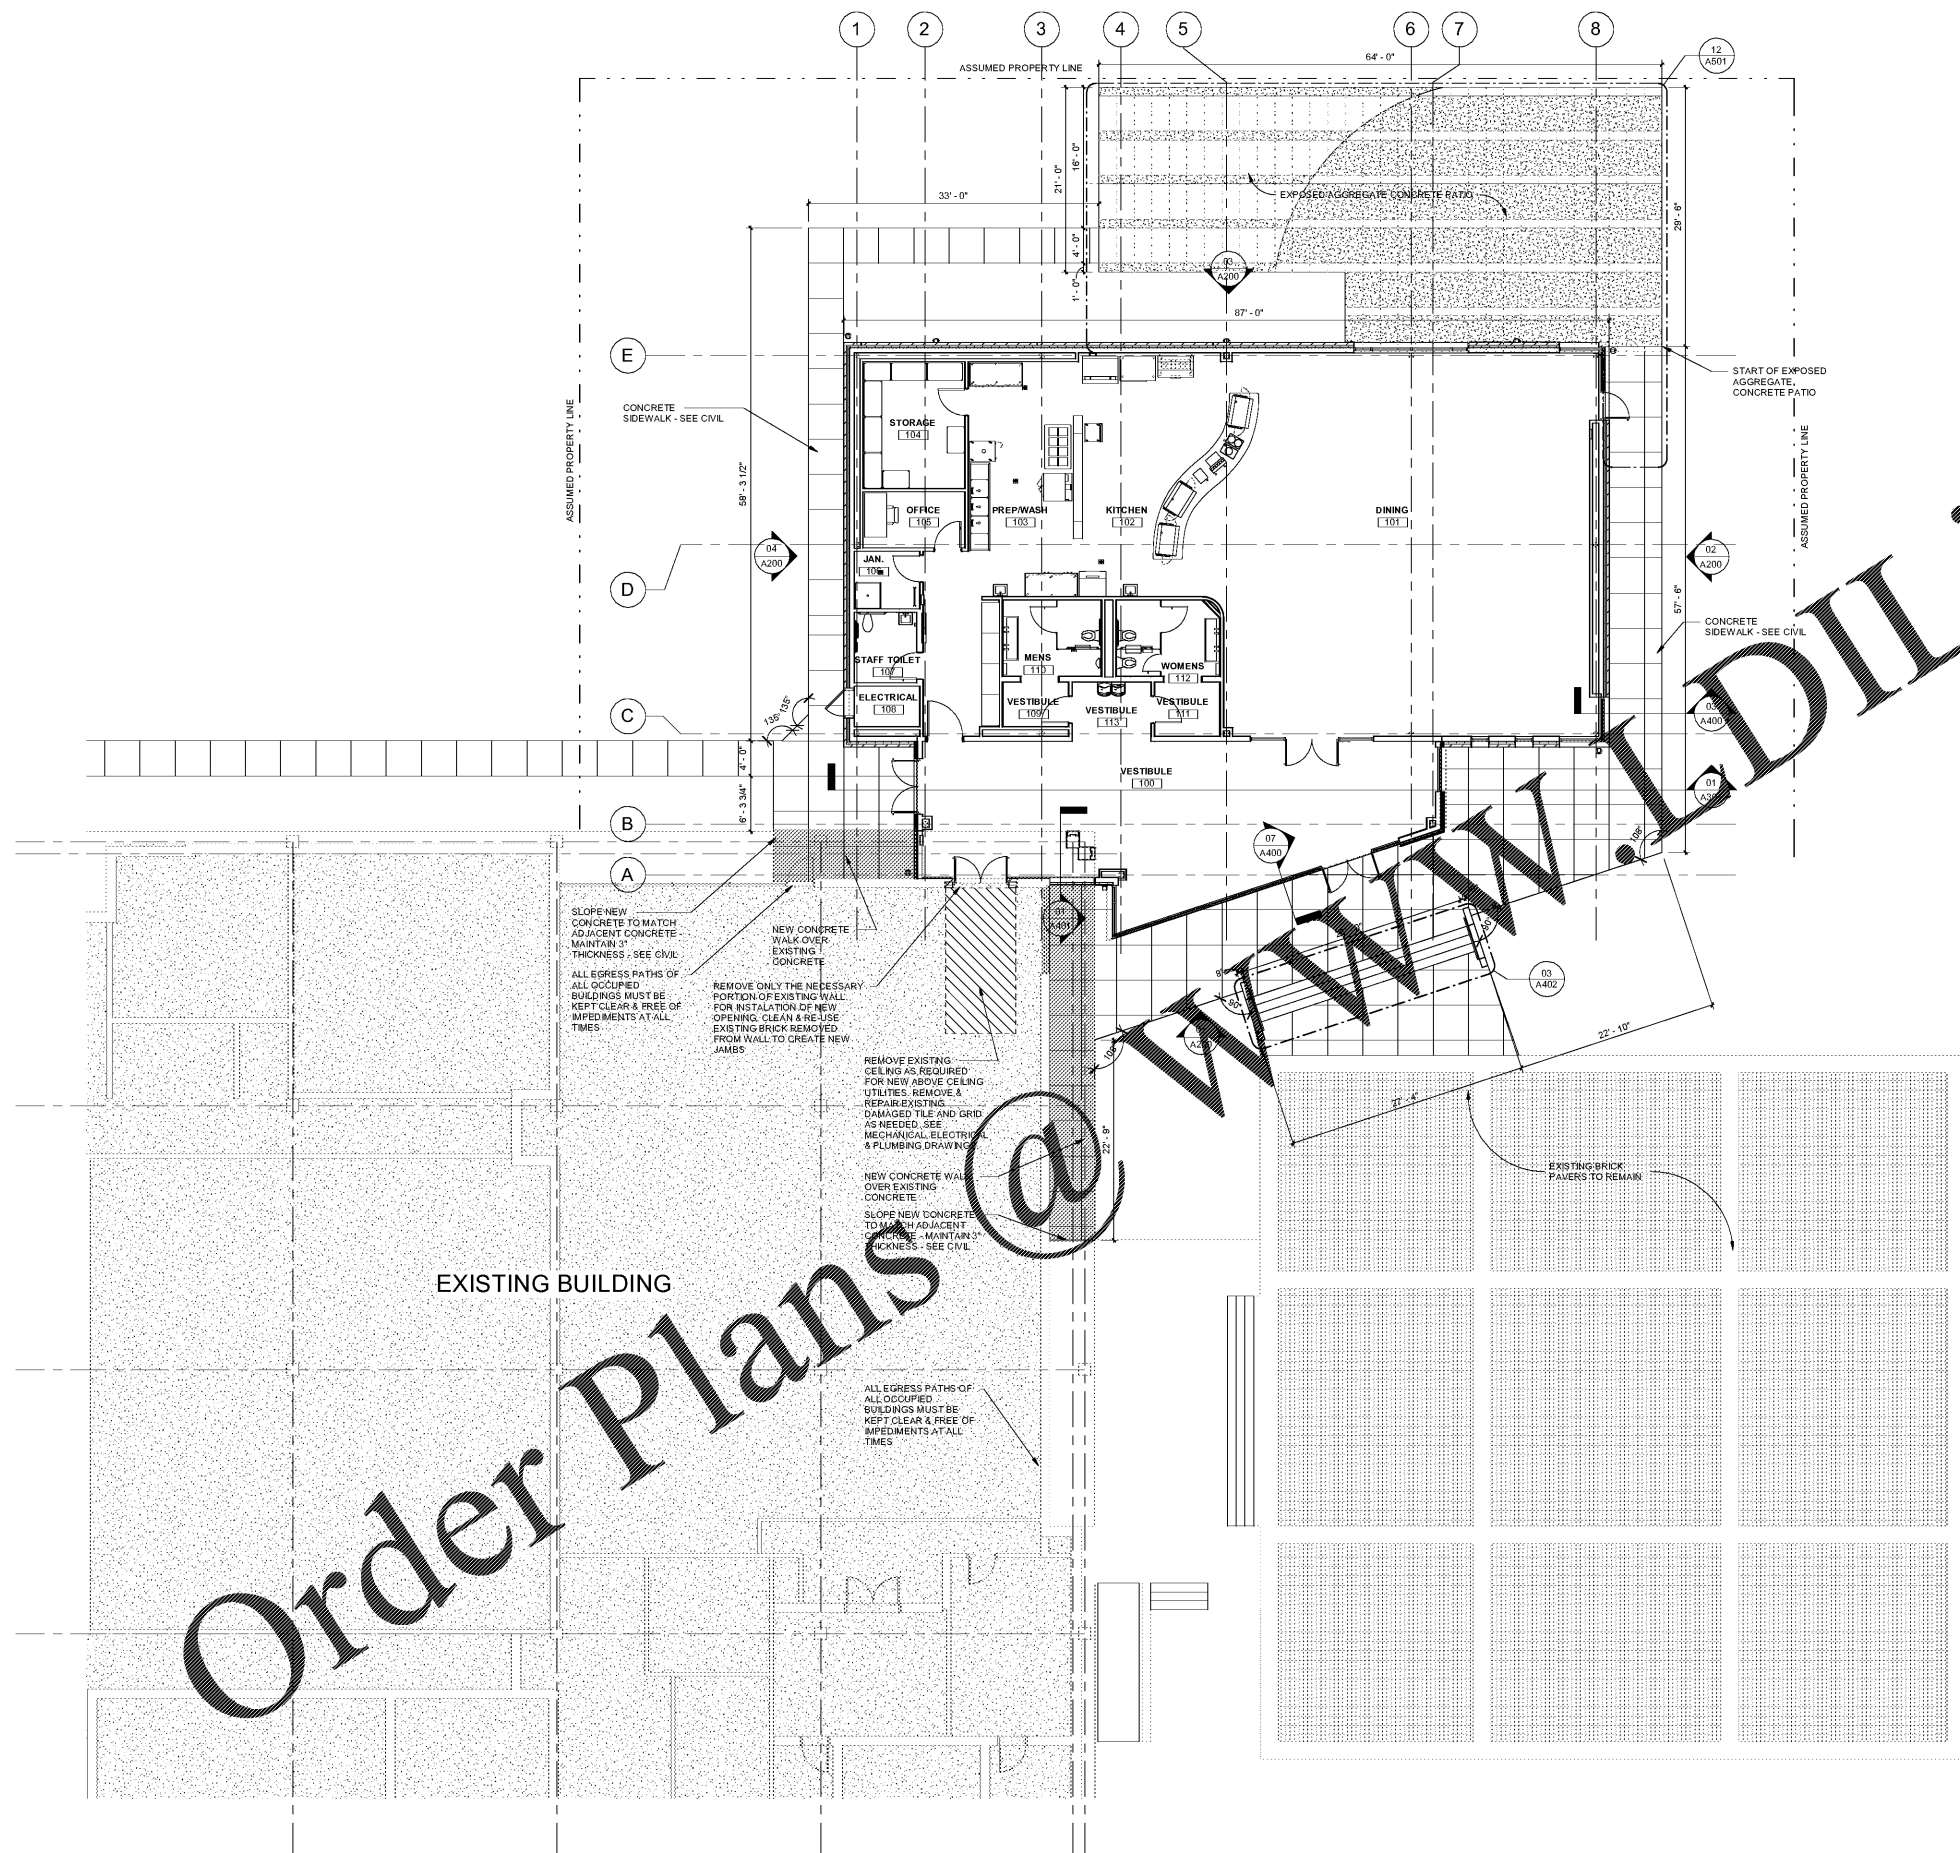

EXISTING BUILDING

SLOPE NEW CONCRETE TO MATCH ADJACENT CONCRETE. MAINTAIN 3" THICKNESS - SEE CIVIL.
ALL EGRESS PATHS OF ALL OCCUPIED BUILDINGS MUST BE KEPT CLEAR & FREE OF IMPEDIMENTS AT ALL TIMES.
REMOVE ONLY THE NECESSARY PORTION OF EXISTING WALL FOR INSTALLATION OF NEW OPENING. CLEAN & RE-USE EXISTING BRICK REMOVED FROM WALL TO CREATE NEW JAMBS.
REMOVE EXISTING CEILING AS REQUIRED FOR NEW ABOVE CEILING UTILITIES. REMOVE & REPAIR EXISTING DAMAGED TILE AND GRID AS NEEDED. SEE MECHANICAL, ELECTRICAL & PLUMBING DRAWINGS.
NEW CONCRETE WALL OVER EXISTING CONCRETE.
SLOPE NEW CONCRETE TO MATCH ADJACENT CONCRETE. MAINTAIN 3" THICKNESS - SEE CIVIL.
ALL EGRESS PATHS OF ALL OCCUPIED BUILDINGS MUST BE KEPT CLEAR & FREE OF IMPEDIMENTS AT ALL TIMES.

EXISTING BRICK PAVERS TO REMAIN