


GENERAL SHEET NOTES

- ALL ARCHITECTURAL COMPONENTS ARE TO BE ATTACHED AS REQUIRED BY ASCE 7-05 CHAPTER 13 SEISMIC DESIGN FOR NONSTRUCTURAL COMPONENTS. EACH INDIVIDUAL CONTRACTOR RESPONSIBLE FOR THE COMPONENT MUST PROVIDE PROJECT SPECIFIC DESIGN AND DOCUMENTATION PREPARED BY A LICENSED ENGINEER, CHAPTER 13 DEFINES THE FORCE REQUIRED TO SUPPORT THE COMPONENT FOR THE ANCHORAGE AND BRACING. THE COST OF PREPARING THIS INFORMATION AND DESIGN SHALL BE INCLUDED IN EACH CONTRACTOR'S BID PROVIDING THE COMPONENT.
- FIELD VERIFY ALL CONDITIONS. GENERAL CONTRACTOR MUST NOTIFY ARCHITECT OF ANY DISCREPANCIES PRIOR TO START OF WORK AFFECTED BY SUCH DISCREPANCY.
- DO NOT SCALE DRAWINGS. IF DIMENSIONS ARE IN QUESTION, OBTAIN CLARIFICATION FROM ARCHITECT.
- PROVIDE ADDITIONAL BLOCKING WITHIN STUD WALLS AS REQUIRED FOR SUPPORT OF CABINETS, SHELVING, WALL STOPS, COUNTERTOPS, MARKERBOARDS, TACKBOARDS, TELEVISIONS & AV EQUIPMENT AND SIMILAR.
- PLACE CONTROL JOINTS IN SIDEWALK AND DECKING PER MINIMUM REQUIREMENTS STATED IN CIVIL DOCUMENTS. GENERAL LAYOUT TO BE COORDINATED BY GENERAL CONTRACTOR.
- ALL INTERIOR DIMENSIONS ARE TO FACE UNLESS NOTED OTHERWISE.

adwarchitects
environments for life

architecture planning interiors

2815 COLISEUM CENTRE DRIVE
SUITE 500
CHARLOTTE, NORTH CAROLINA 28217
P 704.379.1919
F 704.379.1920
www.adwarchitects.com

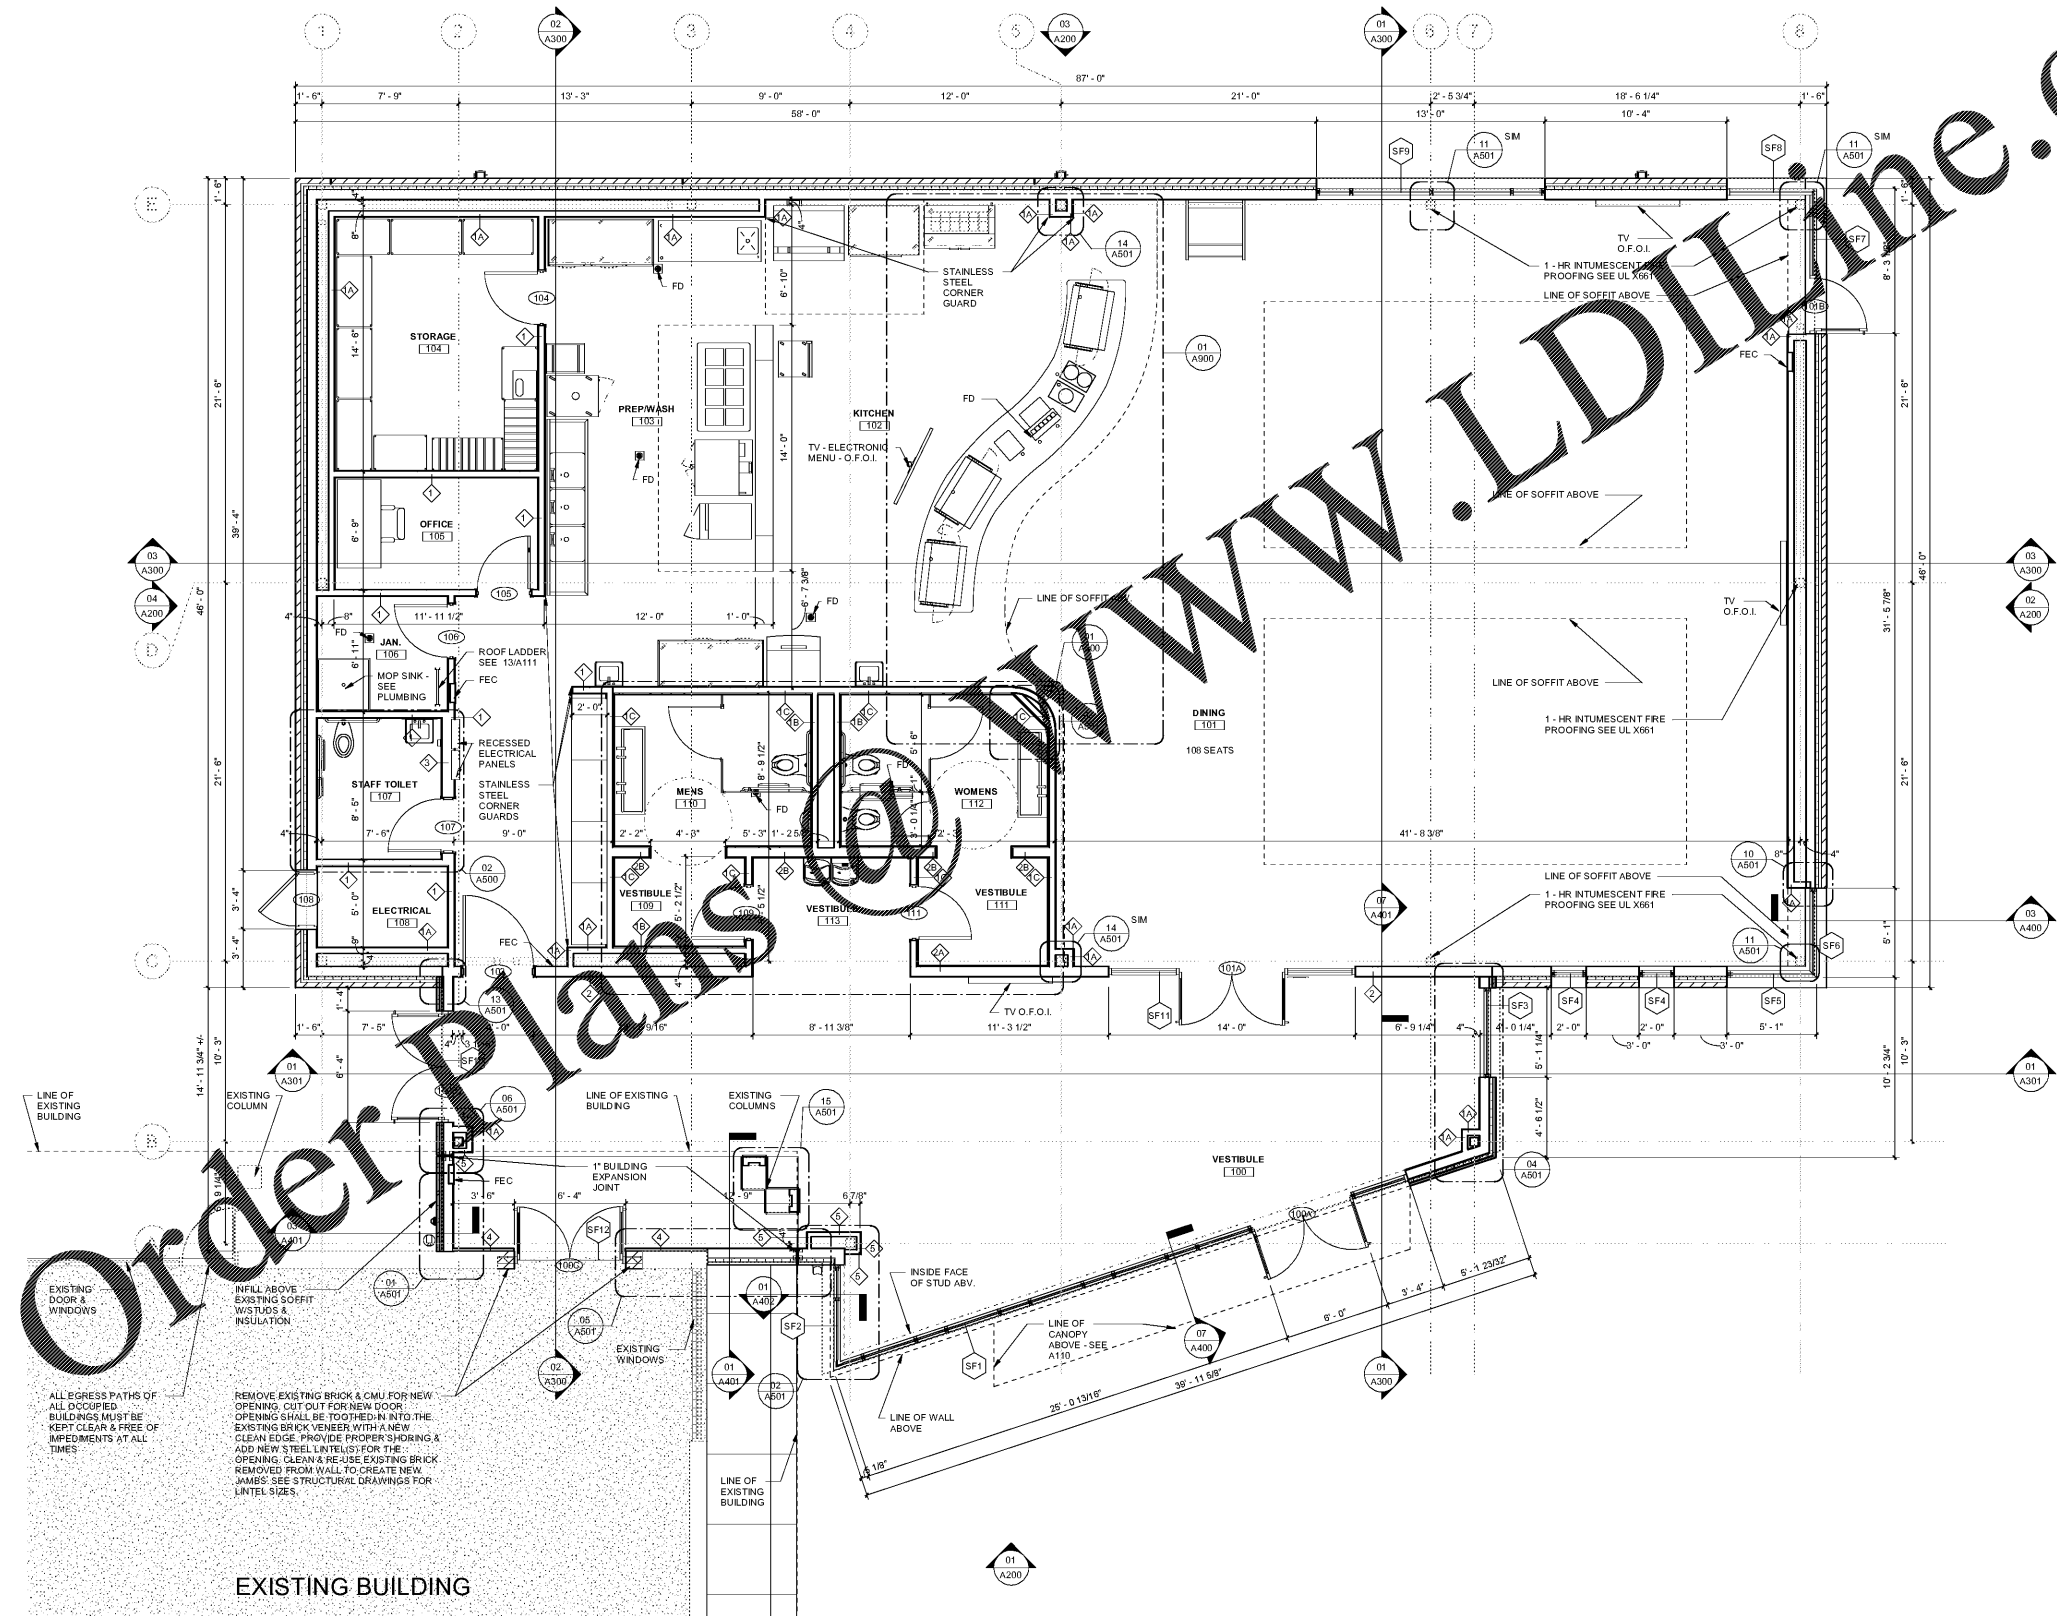

Order Plans

EXISTING BUILDING

ALL EGRESS PATHS OF ALL OCCUPIED BUILDINGS MUST BE KEPT CLEAR & FREE OF IMPEDIMENTS AT ALL TIMES.

REMOVE EXISTING BRICK & CMU FOR NEW OPENING. CUT OUT FOR NEW DOOR. OPENING SHALL BE TIGHTENED INTO THE EXISTING BRICK VENEER WITH A NEW CLEAN EDGE. PROVIDE PROPER SHORING & ADD NEW STEEL LINTEL(S) FOR THE OPENING. CLEAN & RE-USE EXISTING BRICK REMOVED FROM WALL TO CREATE NEW JAMBS. SEE STRUCTURAL DRAWINGS FOR LINTEL SIZES.



SCO #16-15889-02A

RICHMOND
COMMUNITY
COLLEGE

LINDSEY-PETRIS
CAFETERIA/DINING
ADDITION VOL. 1


BID DOCUMENTS

FLOOR PLAN

DATE: 04.05.2019
PROJECT NO: 16063

REVISIONS
NO. DATE: DESCRIPTION:

THIS DRAWING IS THE PROPERTY OF ADW ARCHITECTS, P.A. AND SHALL NOT BE REPRODUCED OR COPIED IN WHOLE OR PART. IT SHALL NOT BE USED ON ANY OTHER PROJECT OR GIVEN TO ANY OTHER COMPANY OR AGENCY WITHOUT THE CONSENT OF ADW ARCHITECTS, P.A.

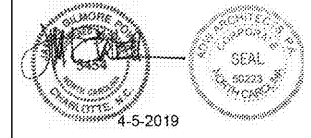

SHEET NUMBER

A101