

CRAIG A. SCHNEIDER, AIA
ARCHITECT
 1736 East Sunbeam, Suite 417
 Springfield, Missouri 65904
 417-862-6598
 Fax: 417-862-3265
 e-mail: architect@estertyschneider.com

PROJECT:
NEW O'REILLY AUTO PARTS STORE
OLD FRANKLIN TURNPIKE
ROCKY MOUNT, VA
FIRELANE STRIPING PLAN

O'Reilly AUTO PARTS
 CORPORATE OFFICES
 233 SOUTH PATTERSON
 SPRINGFIELD, MISSOURI 65802
 (417) 862-2674 TELEPHONE

COMM # 4252
 DATE: 11-2-18
 REVISION
 DATE: 2-22-19
 4-4-19

C5.1

 SIGN TYPE 'A'	 SIGN TYPE 'C'	 SIGN TYPE 'D'
-------------------	-------------------	-------------------

STANDARD WORDING WITH AN ARROW AT BOTTOM POINTING TO THE RIGHT. ONE SIGN MOUNTED PARALLEL TO THE LINE OF CURBING OR PAVEMENT EDGE AT END OF PAINTED AREA.


STANDARD WORDING WITH AN ARROW AT BOTTOM POINTING TO THE LEFT. ONE SIGN MOUNTED PARALLEL TO THE LINE OF CURBING OR PAVEMENT EDGE AT END OF PAINTED AREA.

STANDARD WORDING WITH NO ARROW. TWO SIGNS, BACK TO BACK MOUNTED PERPENDICULAR TO THE LINE OF CURBING OR PAVEMENT EDGE.

SIGNAGE SPECIFICATIONS

- METAL CONSTRUCTION, 12"x18"
- RED LETTERS ON REFLECTIVE BACKGROUND WITH RED TRIM STRIP AROUND ENTIRE OUTER EDGE OF SIGN.
- LETTERING ON SIGN TO BE "NO PARKING OR STANDING FIRE LANE".
- LETTERING SET TYPE AS FOLLOWS:
 A. NO PARKING AND STANDING - 2"
 B. OR
 C. FIRE LANE - 2 1/2"
 D. ARROW - 1 1/2" SHAFT WITH SOLID HEAD 1 1/2" WIDE AND 2" DEEP.
- SIGNS ARE TO BE MOUNTED 6" FROM GROUND SURFACE TO THE BOTTOM OF THE SIGN UNLESS OTHERWISE DIRECTED BY THE FIRE OFFICIAL.
- DETAILS FOR SIGNS, WHEN REQUIRED, SHALL BE METAL AND SECURELY MOUNTED, UNLESS WRITTEN PERMISSION FOR ALTERNATIVES IS OBTAINED FROM THE FIRE OFFICIAL PRIOR TO INSTALLATION. SIGNS SHOULD BE SPACED AS REQUIRED BY REGULATIONS ABOVE, AND AS SHOWN ON THE APPROVED SITE PLAN.
- OTHER SPECIAL SIGNS MAY BE ALLOWED IF APPROVED IN ADVANCE BY THE FIRE OFFICIAL.

FIRE LANE SIGNAGE
 NOT TO SCALE

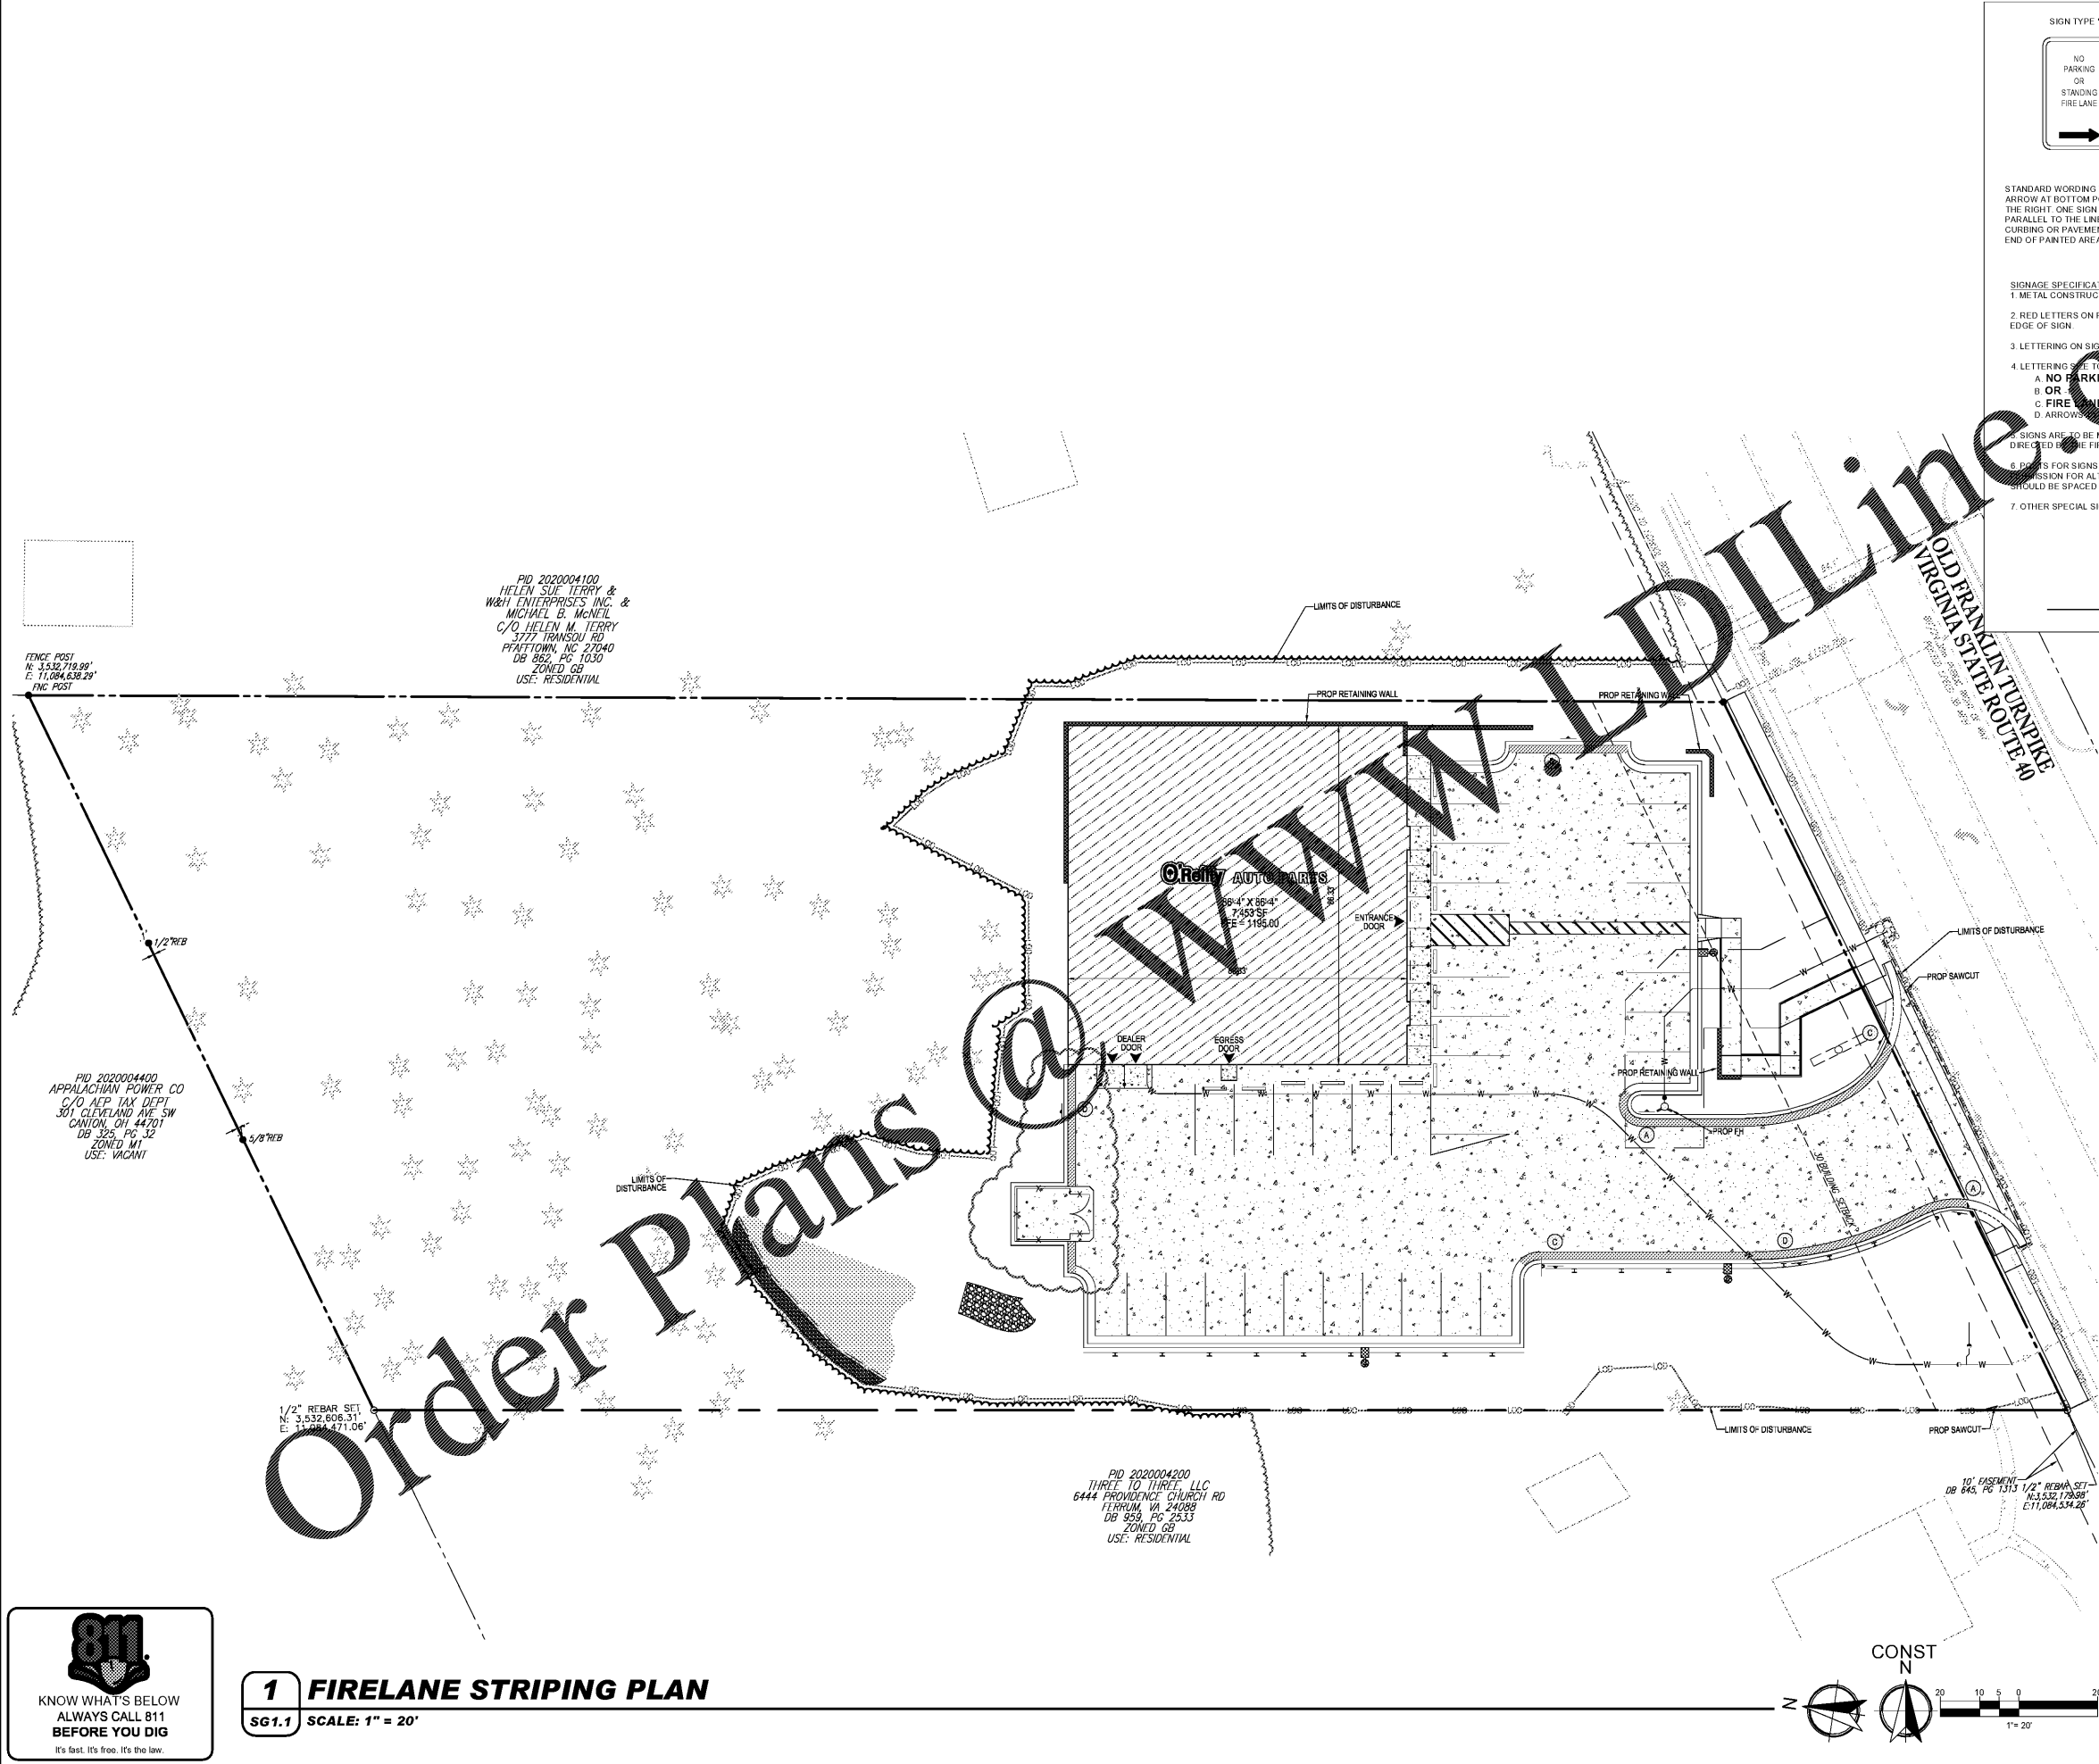

LEGEND

- PAINTED YELLOW CURB TO DESIGNATE FIRE LANE
- UNPAINTED CURB
- FIRE LANE SIGN

PID 2020004100
 HELEN SUE TERRY &
 W&H ENTERPRISES INC. &
 MICHAEL B. McNEIL
 C/O HELEN M. TERRY
 3772 TRANSOU RD
 PFAFFTOWN, NC 27040
 DB 862, PG 1030
 ZONED GB
 USE: RESIDENTIAL

FENCE POST
 N: 3,532.719.99'
 E: 11,084.638.29'
 FENCE POST

PID 2020004400
 APPALACHIAN POWER CO
 C/O AEP TAX DEPT
 301 CLEVELAND AVE SW
 CANTON, OH 44701
 DB 326, PG 32
 ZONED M1
 USE: VACANT

1/2" REBAR SET
 N: 3,532,806.31'
 E: 11,084,471.06'

PID 2020004200
 THREE TO THREE, LLC
 6444 PROVIDENCE CHURCH RD
 FERRIS, VA 24088
 DB 959, PG 2533
 ZONED GB
 USE: RESIDENTIAL

10' EASEMENT
 DB 845, PG 1213
 1/2" REBAR SET
 N: 3,532,179.98'
 E: 11,084,534.28'

KNOW WHAT'S BELOW
 ALWAYS CALL 811
 BEFORE YOU DIG
 It's fast. It's free. It's the law.

1 FIRELANE STRIPING PLAN
 SG1.1 SCALE: 1" = 20'

CONST

BOHLER ENGINEERING
 28 BLACKWELL PARK LANE, SUITE 201 WARRENTON, VA 20188
 PHONE: (840) 348-8500 FAX: (840) 348-0321

PROJECT No. V183205 SCALE: AS NOTED
 DRAWN BY / CHECKED BY: DSH/JOR CAD I.D.: SS1