


\\Tds-projects\41\2019\0497\Cad-Revit - TBA\Structural\2019\_0497\_S1.dwg, 5/7/2019 3:46:58 PM

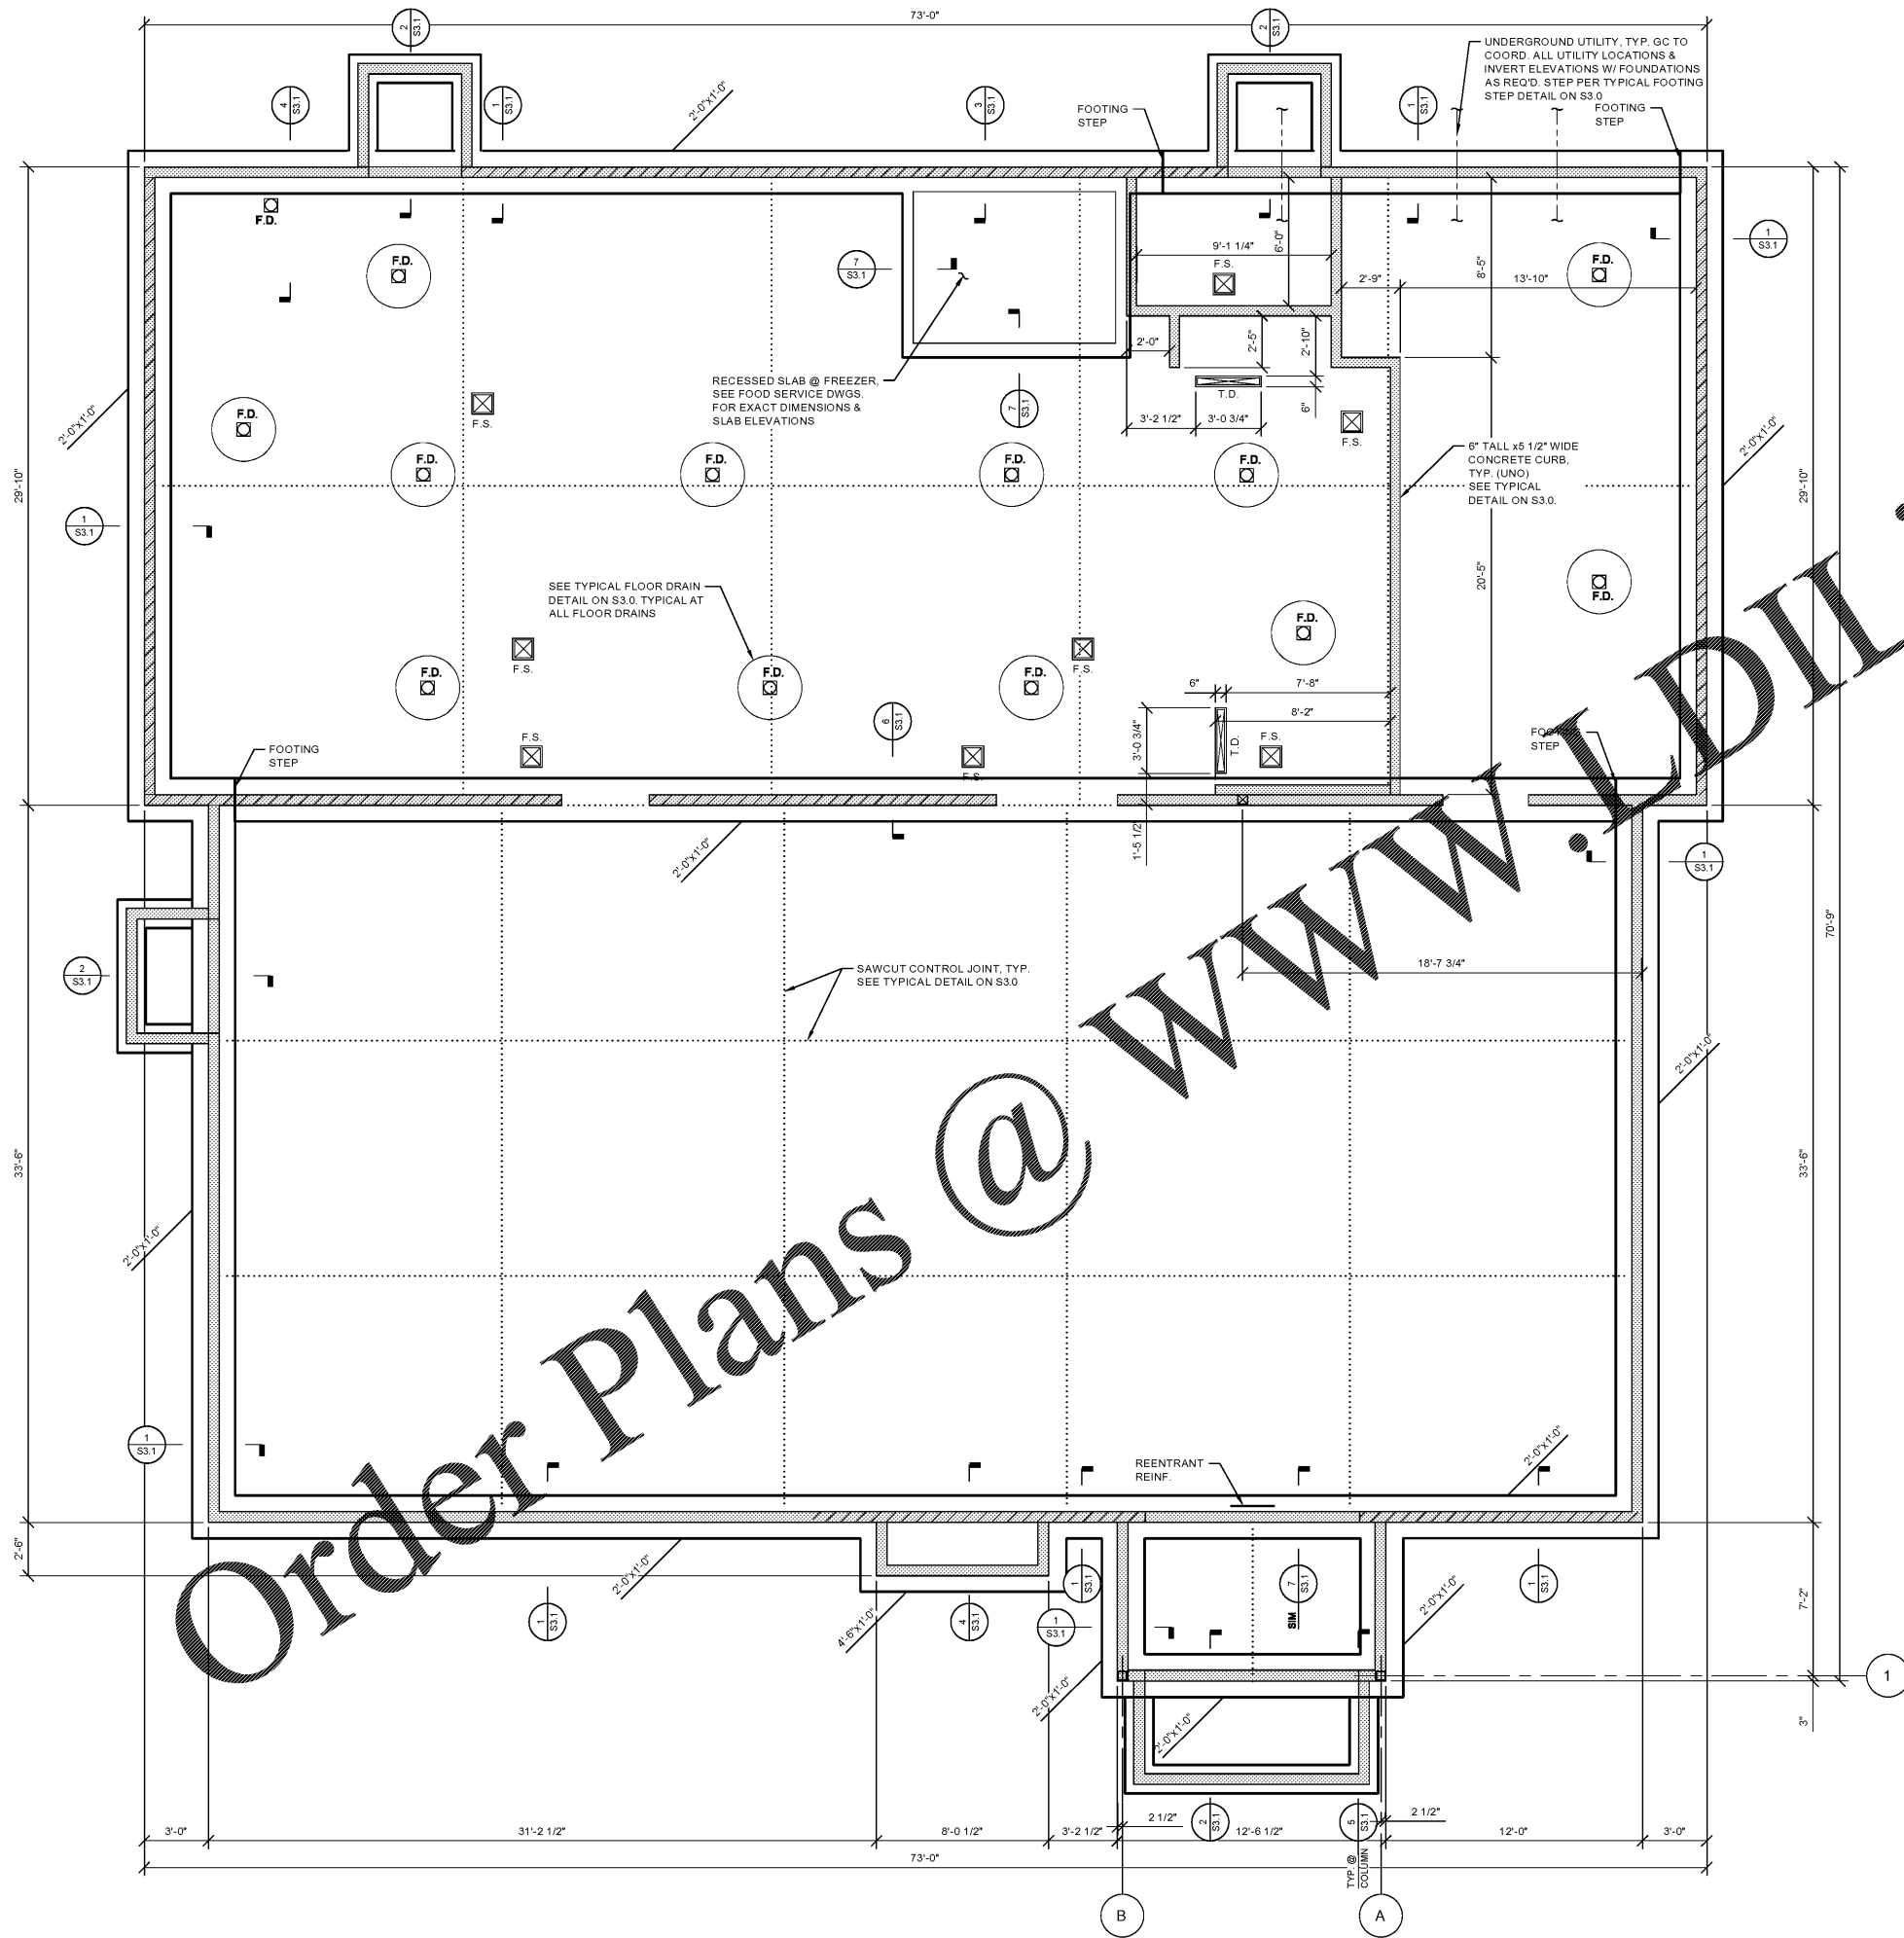

**FOUNDATION PLAN**  
1/4" = 1'-0"

NOTES:

- FLOOR CONSTRUCTION: 5" CONCRETE SLAB ON GRADE WITH ONE LAYER OF 6x6-W2.1xW2.1 W.W.F. PROVIDE 10 MIL VAPOR BARRIER AND 4" LAYER OF GRANULAR FILL BELOW SLAB (UNO).
- TOP OF SLAB ELEVATION = 100'-0".
- ELEVATIONS NOTED THUS (+X'-X") ARE TO TOP OF FOOTING REFERENCED FROM SLAB ON GRADE ELEVATION (UNO).
- TOP OF INTERIOR FOOTING ELEVATION = (-0'-0") (UNO).
- TOP OF EXTERIOR FOOTING ELEVATION = (-2'-0") (UNO).
- CONTINUOUS FOOTINGS ARE MARKED THUS: WIDTH x DEPTH (TOP OF F.S. EL.)
- PROVIDE (2) #4x3'-0" LONG AT ALL REINFRANT CORNERS.
- SEE ARCHITECTURAL DRAWINGS FOR EXTERIOR FINISH OF SLAB ON GRADE AND ANY FLOOR DEPRESSIONS, UNDERFLOOR CONDUITS, DIMS, ETC.
- T.D. DENOTES TRENCH DRAIN. SEE TYPICAL TRENCH DRAIN DETAIL ON S3.0.
- F.D. DENOTES FLOOR DRAIN. SEE TYPICAL FLOOR DRAIN DETAIL ON S3.0.
- F.S. DENOTES FLOOR SINK. SEE TYPICAL FLOOR SINK DETAIL ON S3.0.
- SEE SHEETS S0.1, S0.2 & S0.3 FOR GENERAL NOTES.
- SEE SHEET S3.0 FOR TYPICAL DETAILS.
- SEE SHEETS S2.0, S2.1 & S2.2 FOR SHEAR WALL. SEE S2.0 AND S5.0 FOR ADDITIONAL INFORMATION.



**LIP Architecture**  
2200 W. Chestnut Street, Suite 400  
Akron, Ohio 44308  
513.488.2343  
www.liparchitecture.com



PROJECT NO.:	
DRAWN BY:	TBA
CHECKED BY:	TBA
ISSUED DATE:	05/02/19
ISSUED REVISIONS:	

3070 Highland Pte. Dr.  
Owensboro, KY 42303  
**IHOP** Rise and Shine Prototype  
**FOUNDATION PLAN**



**S1.0**