

Order Plans @ www.LDILine.com



THESE DRAWINGS AND DESIGNS ARE THE PROPERTY OF STINARD ARCHITECTURE, INC. AND SHALL NOT BE REPRODUCED, COPIED, OR TRANSMITTED IN ANY FORM OR BY ANY MEANS, ELECTRONIC OR MECHANICAL, WITHOUT THE WRITTEN PERMISSION OF STINARD ARCHITECTURE, INC. THESE DRAWINGS AND DESIGNS ARE NOT TO BE USED FOR ANY OTHER PROJECT OR DATE AND ARE NOT SUITABLE FOR USE IN ANY OTHER JURISDICTION. ALL DIMENSIONS MUST BE VERIFIED BY THE CONTRACTOR AND DISCREPANCIES BEFORE PROCEEDING WITH CONSTRUCTION. THIS DRAWING DOES NOT SCALE.

GENERAL NOTES

REFER TO ARCHITECTURAL REFLECTED CEILING PLAN FOR EXACT LOCATIONS OF ALL CEILING MOUNTED DEVICES.

ALL RECEPTACLES SHALL BE GROUNDED AS REQUIRED BY ARTICLE 250-146.

PROVIDE UNSWITCHED HOT LEG OF CIRCUIT TO EMERGENCY LIGHTING AND EXIT SIGNS.



FIXTURES NOT INDICATED TO BE CONTROLLED BY OCCUPANCY SENSORS SHALL BE CONNECTED TO LIGHTING CONTROL PANEL AND SHALL BE TIME CLOCK CONTROLLED.

LIGHTS LABELED NL ARE NIGHT LIGHTS.

COORDINATE ALL PROGRAMMING OF LIGHTING CONTROL SYSTEMS WITH OWNER PRIOR TO DEVELOPMENT OF CLOSE-OUT DOCUMENTS.

KEYNOTES

- ① JUNCTION BOX FOR SLIDING GLASS DOOR, COORDINATE EXACT LOCATION IN FIELD WITH DOOR INSTALLER.
- ② PROVIDE JUNCTION BOX FOR POWER TO KEYPAD, COORDINATE EXACT MOUNTING HEIGHT AND LOCATION IN FIELD.
- ③ PROVIDE JUNCTION BOX IN CEILING FOR POWER TO HANDICAPPED DOOR MOTOR, TYPICAL.
- ④ MONUMENT SIGNAGE, COORDINATE EXACT LOCATION AND REQUIREMENTS WITH ARCHITECT AND CIVIL ENGINEER, CONTROLLED VIA TIMELOCK AND PHOTOCELL.

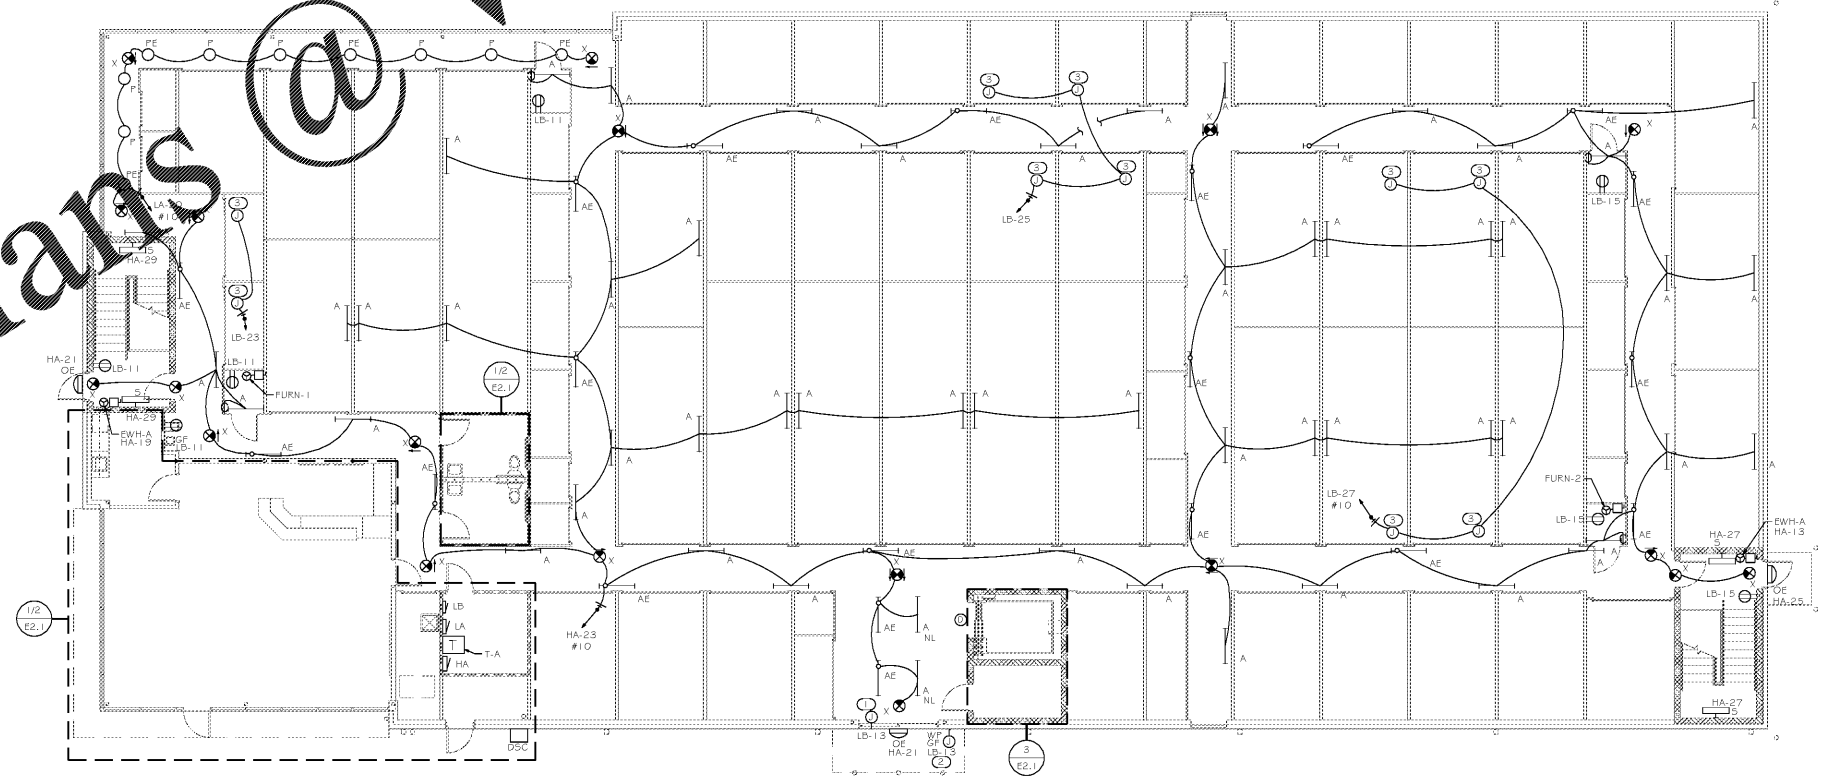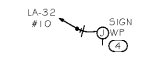

1 FIRST FLOOR PLAN
E1.1 SCALE: 1/8"=1'-0"

Life Storage #357
115 S. Arrowhead Dr.
Montgomery, AL 36117



ISSUE FOR CONSTRUCTION REVISIONS:

PROJECT NUMBER: 201841
DATE: 4-8-2019

SHEET NUMBER: E1.1