

EXISTING CONDITIONS MAY NOT REFLECT EXACT CONDITIONS. CONTRACTOR SHALL FIELD VERIFY ALL EXISTING CONDITIONS PRIOR TO SUBMITTING FINAL BIDS. CONTRACTOR SHALL CAREFULLY COORDINATE NEW WORK AND DEMOLITION WITH ALL OTHER DISCIPLINES AND EXISTING CONDITIONS.

EACH SUBCONTRACTOR IS RESPONSIBLE FOR HAVING A THOROUGH KNOWLEDGE OF ALL DRAWINGS AND SPECIFICATIONS IN THEIR RELATED FIELD. THE FAILURE TO ACQUAINT HIMSELF WITH THIS KNOWLEDGE DOES NOT RELIEVE THE RESPONSIBILITY OF PERFORMING HIS WORK PROPERLY. NO ADDITIONAL COMPENSATION SHALL BE ALLOWED BECAUSE OF CONDITIONS THAT OCCUR DUE TO FAILURE TO FAMILIARIZE WORKERS WITH THIS KNOWLEDGE.

KEYNOTES

- 1. PUMP DISCHARGE (PD) TO EXIT SUMP PIT AT 18" ABOVE BOTTOM OF SUMP PIT. REF ARCH DETAILS. MAKE CONNECTION TO PUMP WITH HOSE COUPLING FOR QUICK REMOVAL.
2. EXISTING PIPING AND PIPING ACCESSORIES TO REMAIN UNLESS SHOWN OTHERWISE. FIELD VERIFY EXACT LOCATION.
3. INSTALL NEW CHASE AS SHOWN AND CONNECT TO EXISTING OIL PUMP. USE LONG SWEEP ELBOWS WHERE TURNS IN CHASE ROUTING ARE SHOWN. COORDINATE ROUTING OF CHASE WITH UNDERGROUND PIPING AND FOOTINGS.
4. REMOVE AIR PIPING AS NECESSARY TO DEMO WALL. REATTACH AND RE-USE EQUIPMENT AND PIPING WHERE POSSIBLE TO MAINTAIN OUTLETS ON COLUMN.
5. PROVIDE CLEANOUT 3" FROM EXTERIOR WALL



HARRISON FRENCH & ASSOCIATES, LTD

1705 S. Walton Blvd., Suite 3
Bentonville, Arkansas 72712
t 479.273.7780
f 888.520.9685
www.hfa-ae.com

STIPULATION FOR REUSE
THIS DRAWING HAS BEEN REVISED AND THE ORIGINAL DRAWING IS NOT VALID FOR CONSTRUCTION. ANY REUSE OF THIS DRAWING FOR ANY PROJECT WITHOUT THE WRITTEN PERMISSION OF HARRISON FRENCH & ASSOCIATES, LTD IS PROHIBITED. ANY REUSE OF THIS DRAWING WITHOUT THE WRITTEN PERMISSION OF HARRISON FRENCH & ASSOCIATES, LTD IS PROHIBITED.

200 S KINGS HWY
FORT PIERCE, FL 34945
SPEEDCO REBRANDING &
LIGHT MECHANICAL ADDITION
PROJECT NUMBER: 05-19-0467



Greg Schluterman, P.E.
License #72212
Harrison French & Associates, LTD
COA #29421


ISSUE BLOCK

Table with 2 columns: Issue No., Description

Table with 2 columns: Field, Value
STORE NO. 467
DOCUMENT DATE: 05/14/19
CHECKED BY: JKR
DRAWN BY: PRC
PROTO CYCLE:

PLUMBING FLOOR PLAN

SHEET: YM2.1

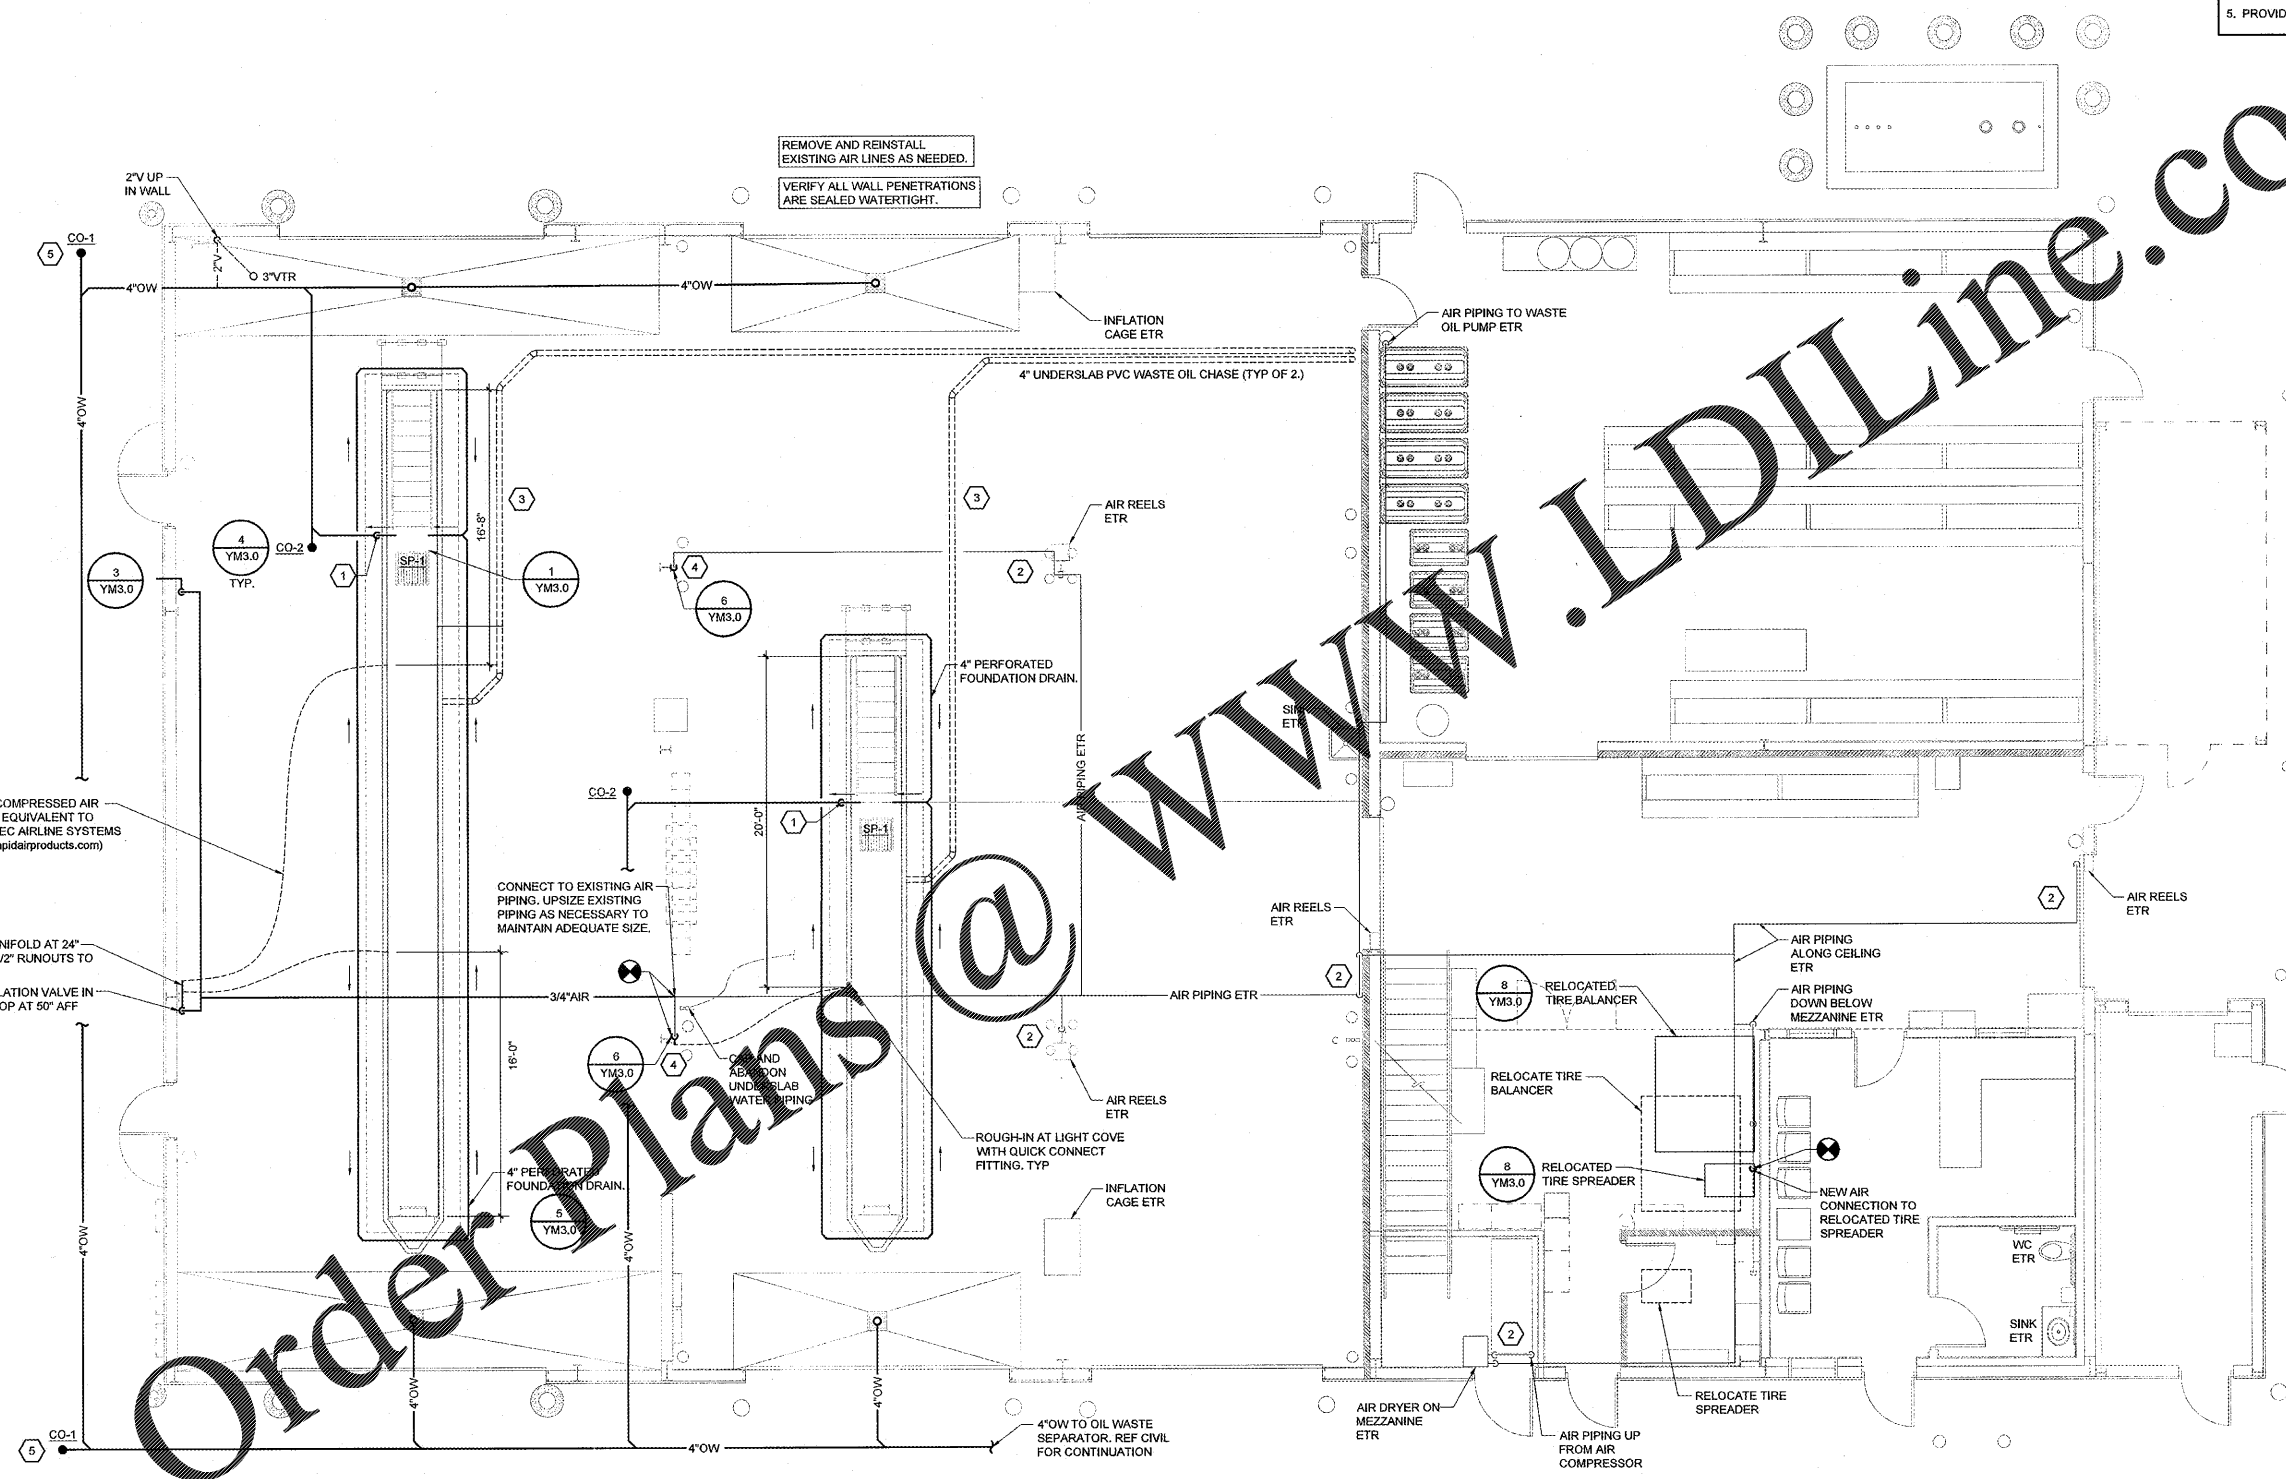

1 PLUMBING FLOOR PLAN
SCALE: 3/16"=1'-0"