



STARBUCKS COFFEE COMPANY
 2401 UTAH AVENUE SOUTH
 SEATTLE, WASHINGTON 98134
 (206) 318-1575

THESE DRAWINGS AND SPECIFICATIONS ARE CONFIDENTIAL AND SHALL REMAIN THE SOLE PROPERTY OF STARBUCKS CORPORATION, WHICH IS THE OWNER OF THE COPYRIGHT IN THIS WORK. THEY SHALL NOT BE REPRODUCED IN WHOLE OR IN PART, SHARED WITH THIRD PARTIES OR USED IN ANY MANNER ON OTHER PROJECTS OR EXTENSIONS TO THIS PROJECT WITHOUT THE PRIOR WRITTEN CONSENT OF STARBUCKS CORPORATION. THESE DRAWINGS AND SPECIFICATIONS ARE INTENDED TO EXPRESS DESIGN INTENT FOR A PROTOTYPICAL STARBUCKS STORE (WHICH IS SUBJECT TO CHANGE AT ANYTIME) AND DO NOT REFLECT ACTUAL SITE CONDITIONS. NEITHER PARTY SHALL HAVE ANY OBLIGATION NOR LIABILITY TO THE OTHER (EXCEPT AS STATED ABOVE) UNTIL A WRITTEN AGREEMENT IS FULLY EXECUTED BY BOTH PARTIES.

STARBUCKS TEMPLATE VERSION | 2018.10.16

MJM ARCHITECTS
 ARCHITECTURE
 PLANNING
 INTERIORS
 GRAPHICS

112 4TH AVENUE SOUTH
 NASHVILLE, TN 37203
 615.244.8175
 615.244.8141
 www.mjm-arch.com



KEYED NOTES


- EXISTING TO REMAIN (ETR).
- DEMOLISH GWB CEILING, FRAMING AND ASSOCIATED FASTENERS.
- REMOVE EXISTING LIGHTING, WIRING, CONTROLS AND FASTENERS BACK TO ELECTRICAL PANEL AS SHOWN.
- EXISTING ACT CEILING TILES TO BE DEMOLISHED. EXISTING ACT GRID TO REMAIN. PATCH AND REPAIR FOR NEW WORK.
- EXISTING WOOD SOFFIT TO BE DEMOLISHED.
- EXISTING HVAC TO BE RELOCATED INTO NEW CEILING.
- EXISTING RECESSED CAN LIGHTS TO BE SALVAGED FOR RE-USE, IF POSSIBLE.
- EXISTING LIGHTING TO REMAIN.
- EXISTING EMERGENCY LIGHTING TO REMAIN, THROUGHOUT.
- EXISTING SPEAKERS TO REMAIN.

GENERAL NOTES

- IF DURING DEMOLITION CONDITIONS ARE REVEALED THAT MAY JEOPARDIZE INTEGRITY OF STRUCTURE OR PRECLUDE FOLLOWING DESIGN INTENT, GENERAL CONTRACTOR TO NOTIFY STARBUCKS CONSTRUCTION MANAGER IMMEDIATELY.
- REMOVE EXTRANEOUS EQUIPMENT AS NECESSARY.
- EXISTING SPRINKLERS TO REMAIN OPERATIONAL DURING CONSTRUCTION.
- DEMOLISH AND REMOVE SUSPENDED ACOUSTIC LAY-IN, SPLINE OR GYPSUM/ PLASTER CEILING INCLUSIVE OF HANGERS AND CARRYING CHANNELS, WIRES, CABLES, CONDUIT, ADHERED CEILING TILES, FLEX CONDUIT, ELECTRICAL BOXES, SMOKE DETECTORS, LIGHT FIXTURES AND WIRING, DUCT WORK, PIPING, SUPPORT HANGERS, CUT HANGERS FLUSH SPACES RECEIVING WALL DEMOLITION WILL ALSO HAVE CEILING DEMOLITION UNLESS OTHERWISE NOTED.
- REMOVAL OF LOW VOLTAGE EQUIPMENT, CONTAINING TO DATA/ COMMUNICATIONS AND TELEPHONE SHALL BE VERIFIED BY STARBUCKS CONSTRUCTION MANAGER PRIOR TO REMOVAL. SALVAGED EQUIPMENT SHALL BE STORED IN A CLIMATE CONTROLLED ENVIRONMENT FOR FUTURE INSTALLATION.

LEGEND

- MATERIAL TO BE DEMOLISHED
- PRESERVE FOR FUTURE USE
- EXISTING WALL TO REMAIN

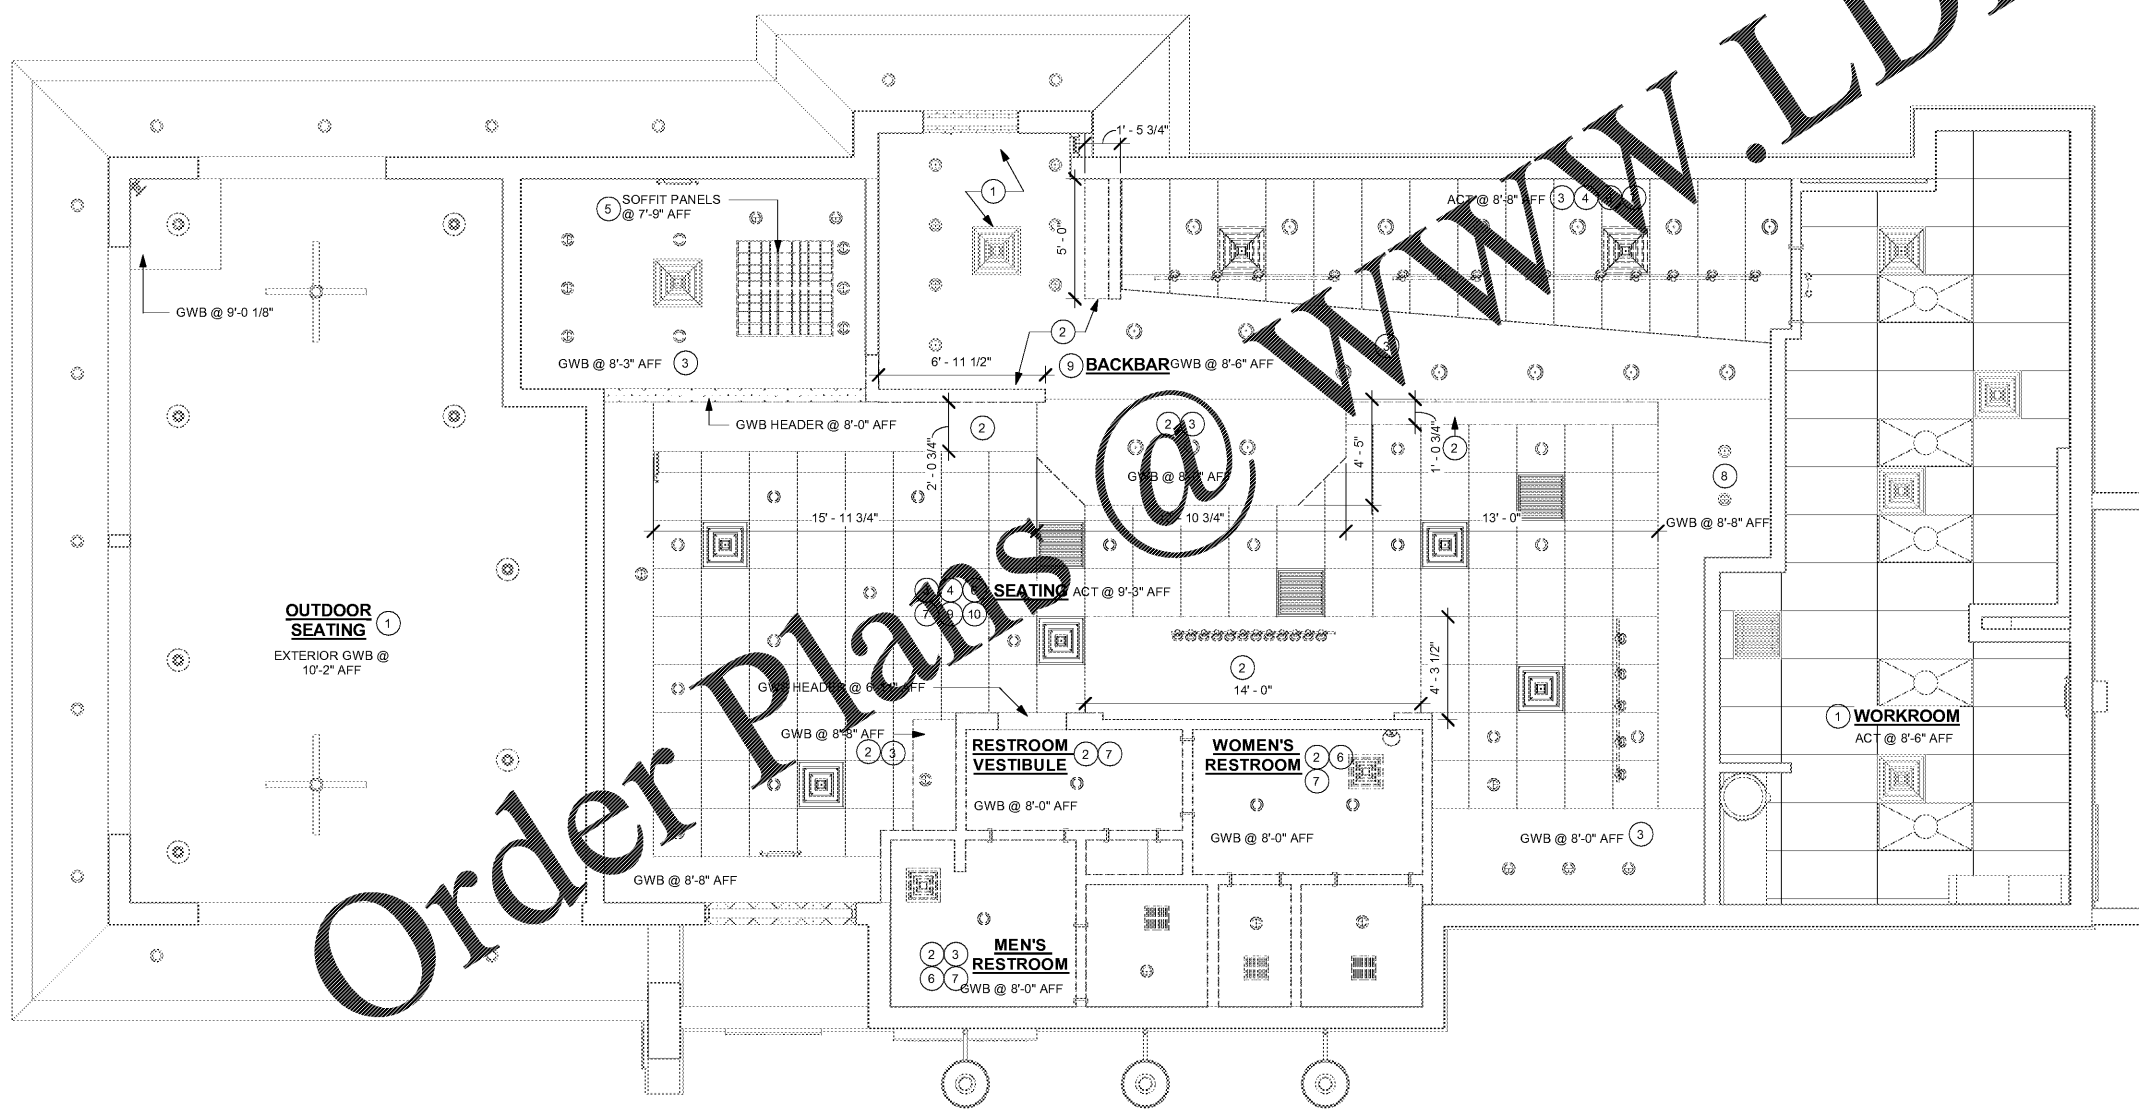

1 DEMOLITION REFLECTED CEILING PLAN

Scale: 1/4" = 1'-0"



PROJECT NAME:
CUSICK & ALCOA

PROJECT ADDRESS:
 121 CUSICK ROAD
 ALCOA, TN 37001
 BLOUNT COUNTY

STORE #:	11293
PROJECT #:	36099-035
ISSUE DATE:	04.26.19
DESIGN MANAGER:	L. MACEDA
LEED AP:	N/A
PRODUCTION DESIGNER:	C. POBST
CHECKED BY:	MJM

REVISION SCHEDULE			
REV	DATE	BY	DESCRIPTION

SHEET TITLE:
DEMO REFLECTED CEILING PLAN
 SCALE: AS SHOWN

SHEET NUMBER:
D102

Z:\proj\demoreflect1\0359 Starbucks Coffee Company\Alcoa_TN\Remo-Cusick & Alcoa\Drawings\11293_TN_Cusick & Alcoa_Revt\Model.rvt 4/29/2019 2:41:46 PM

Order Plans @ WWW.LDILine.COM