

**PHILLIPS**  
architects + engineers

770.394.1616

CONSULTANT \_\_\_\_\_

SEAL \_\_\_\_\_

ISSUE & REVISION RECORD \_\_\_\_\_

#	DATE	DESCRIPTION
1	05/30/2019	PERMIT SUBMITTAL

This document is the property of Phillips Architects, PC and is intended for the use of the client and is not to be used for any other project without the written consent of Phillips Architects, PC. All rights reserved.

TENANT \_\_\_\_\_

PROJECT \_\_\_\_\_

# THE PROMENADE

D'IBERVILLE, MS.

CLIENT \_\_\_\_\_

**CBL**

CBL PROPERTIES  
136 Collins Ave. #500, Atlanta, GA 30309  
505 251-0001 • 404-525-9007 • info@cbllp.com

PHILLIPS JOB NUMBER \_\_\_\_\_ 1925401

ISSUE DATE \_\_\_\_\_ 05/30/2019

DRAWN BY/CHECKED BY \_\_\_\_\_ MT/GC

DRAWING TITLE \_\_\_\_\_

DEMOLITION  
ROOF PLAN


SHEET NUMBER \_\_\_\_\_

## D-2.1

THE PALISADES  
5901 PEACHTREE DUNWOODY RD.  
BUILDING A, SUITE 450  
ATLANTA, GEORGIA 30328

DEMOLITION ROOF PLAN KEYED NOTES	
1	EXISTING RTU TO BE REMOVED
2	EXISTING ROOF MEMBRANE TO BE REMOVED AND REPLACED
3	EXISTING CONCRETE TILT WALL TO BE REMOVED.
4	EXISTING CANOPY/AWNING TO BE REMOVED.
5	EXISTING CONCRETE TILT WALL TO REMAIN - G.C. TO PROTECT.
6	EXISTING GUTTER AND DOWNSPOUT TO BE REMOVED.
7	EXISTING PARAPET, CORNICE, AND KICKERS TO BE REMOVED.

WALL LEGEND	
	EXISTING PARTITIONS TO REMAIN (G.C. TO PROTECT)
	PARTITIONS TO BE DEMOLISHED. REFER TO DEMOLITION GENERAL NOTES.

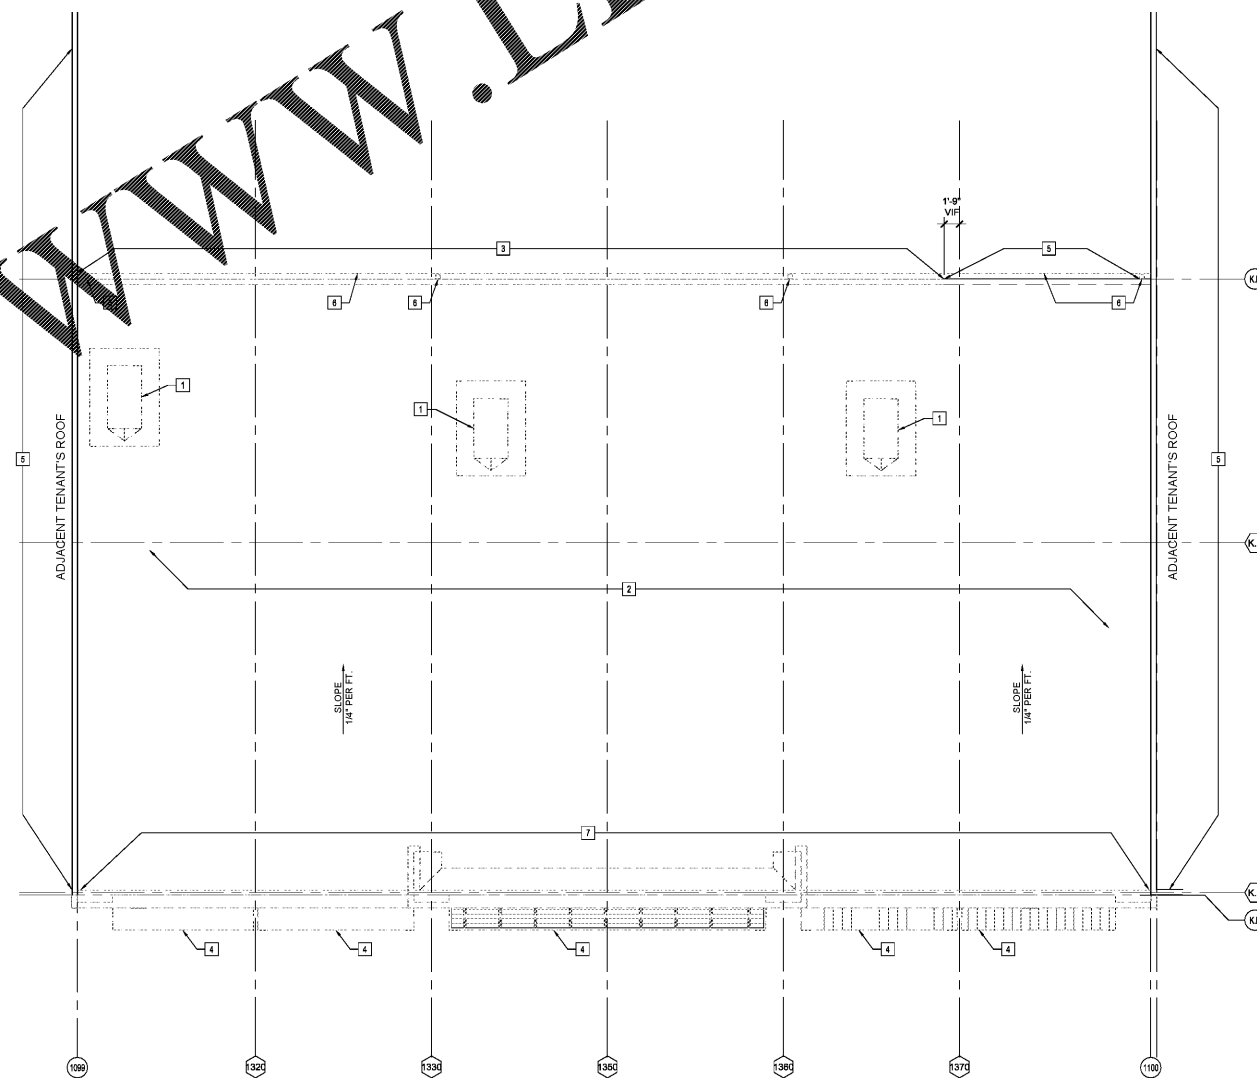

1 DEMO ROOF PLAN  
SCALE: 1/8"=1'-0"

Order Plans @ WWW.LDILine.com