


PHILLIPS
architects + engineers

770.296.5116

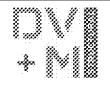

DEL VALLE + MCNEIL, LLC
structural engineers

404.369.0058
dvmstructural.com
Project No. 19-201014



REVISIONS

#	DATE	DESCRIPTION
1	05/30/2019	PERMIT SUBMITTAL

NO.	DATE	DESCRIPTION

This document is the property of Phillips Partnership, PC and is loaned to the contractor for use on the project on which it is intended. All rights reserved. This document may not be reproduced, stored in a retrieval system, or transmitted in any form or by any means, without the prior written consent of Phillips Partnership, PC.

PROJECT: _____

THE PROMENADE

D'BERVILLE, MS.

CUSTOMER: _____

CBL PROPERTIES
CBL PROPERTIES
630 Peachtree Dunwoody Road, Suite 401
Atlanta, GA 30328

PROJECT JOB NUMBER: 1925-401

ISSUE DATE: 05/30/2019

DRAWN BY: _____


CHECKED BY: _____

FOUNDATION PLAN

SHEET NUMBER: _____

S 1.1

THE PALISADES
5801 PEACHTREE DUNWOODY RD.
BUILDING A, SUITE 400
ATLANTA, GEORGIA 30338

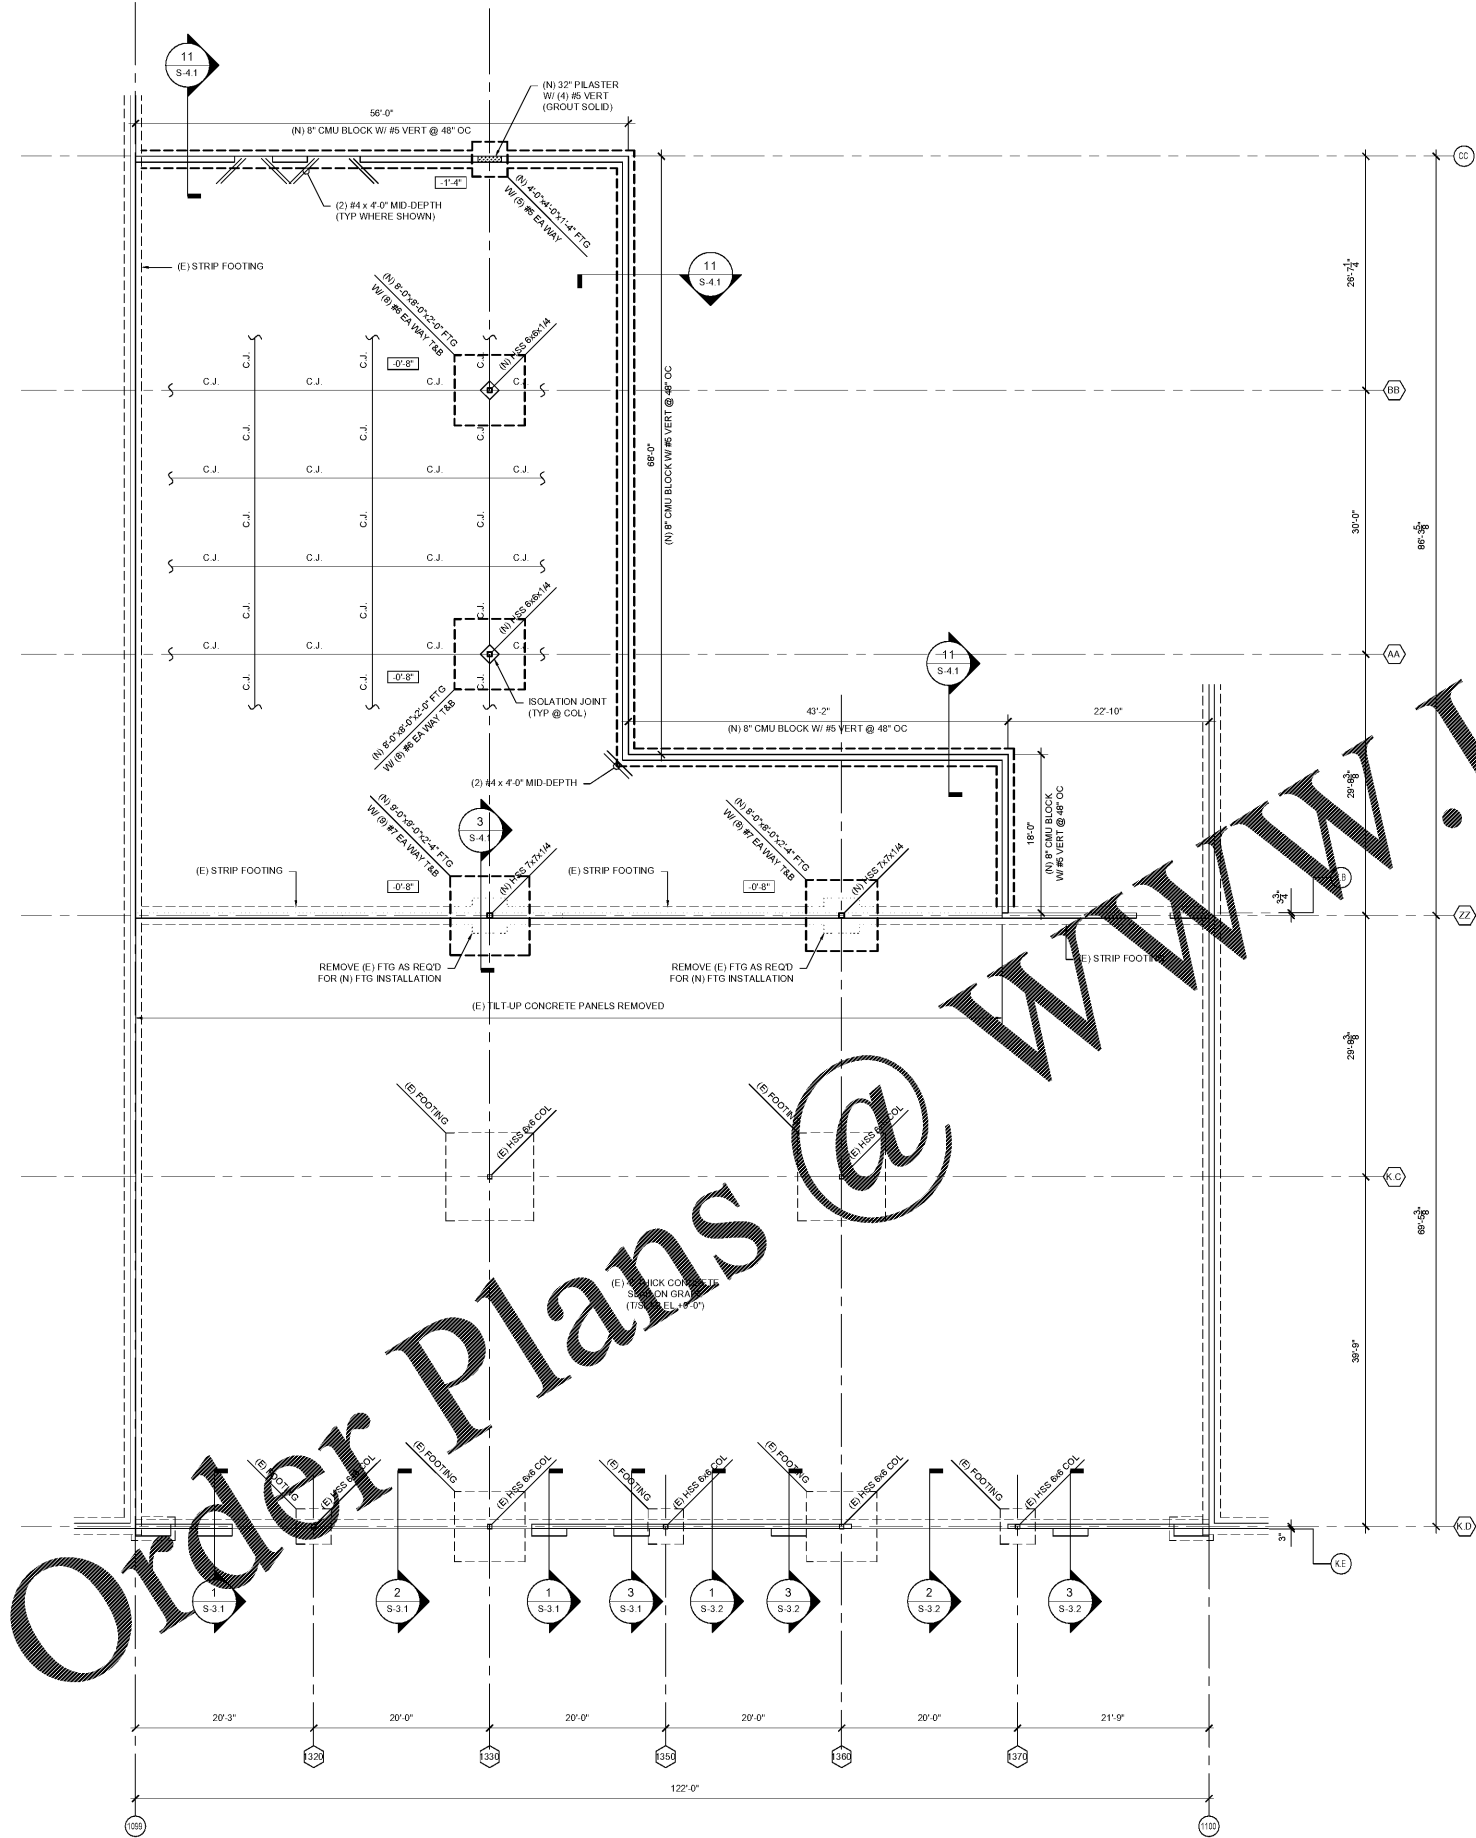

FOUNDATION PLAN
SCALE: 1/8" = 1'-0"

FOUNDATION PLAN NOTES

- CONTRACTOR SHALL FIELD VERIFY ALL EXISTING CONDITIONS PRIOR TO ANY WORK.
- IN ADDITION TO ALL REFERENCED SECTIONS AND DETAILS, SEE TYPICAL SECTIONS AND DETAILS.
- ALL NEW FLOOR SLAB SHALL BE 4" THICK 3,000 PSI CONCRETE SLAB ON GRADE OVER VAPOR RETARDER ON COMPACTED GRANULAR BASE. SLAB SHALL BE REINFORCED WITH (1) LAYER 6x6 - W14W1.4 W.W.F. IN FLAT SHEETS (ROLLS NOT ALLOWED).
- ALL FOOTINGS SHALL BE LOCATED ON CENTER LINE OF WALL AND/OR COLUMNS, UNO.
- BUILDING SLAB IS NOT DESIGNED TO SUPPORT CRANE LOADS, CONCRETE MIXING TRUCKS, OR OTHER CONSTRUCTION LOADS.
- [X] INDICATES TOP OF FOOTING ELEVATION WITH RESPECT TO TOP OF SLAB ELEVATION.
- (N) DENOTES NEW STRUCTURAL MEMBER
(E) DENOTES EXISTING STRUCTURAL MEMBER

Order Plans @ www.LDILine.com