

PHILLIPS
architects + engineers

770.394.1616



DEL VALLE + MCNEIL, LLC
structural engineers

404.369.0058
dvmstructural.com
Project No. 19-201014

CONSULTANT



SEAL

ISSUE & REVISION RECORD

#	DATE	DESCRIPTION
1	05/30/2019	PERMIT SUBMITTAL

This document is the property of Phillips Partnership, PC and is intended for use only as indicated. It is not to be used for any other project or purpose without the written consent of Phillips Partnership, PC.

TENANT

PROJECT

THE PROMENADE

D'BERVILLE, MS.

CLIENT

CBL
CBL PROPERTIES

6502 Peachtree Dunwoody Road, Suite 401, Atlanta, GA 30328
404.252.0001 • 404.494.0002 • info@cblproperties.com

PHILLIPS JOB NUMBER 1925-401

ISSUE DATE 05/30/2019

DRAWN BY/CHECKED BY MM


DRAWING TITLE

ROOF FRAMING PLAN

SHEET NUMBER

S 2.1

THE PALISADES
5801 PEACHTREE DUNWOODY RD.
BUILDING A, SUITE 450
ATLANTA, GEORGIA 30328

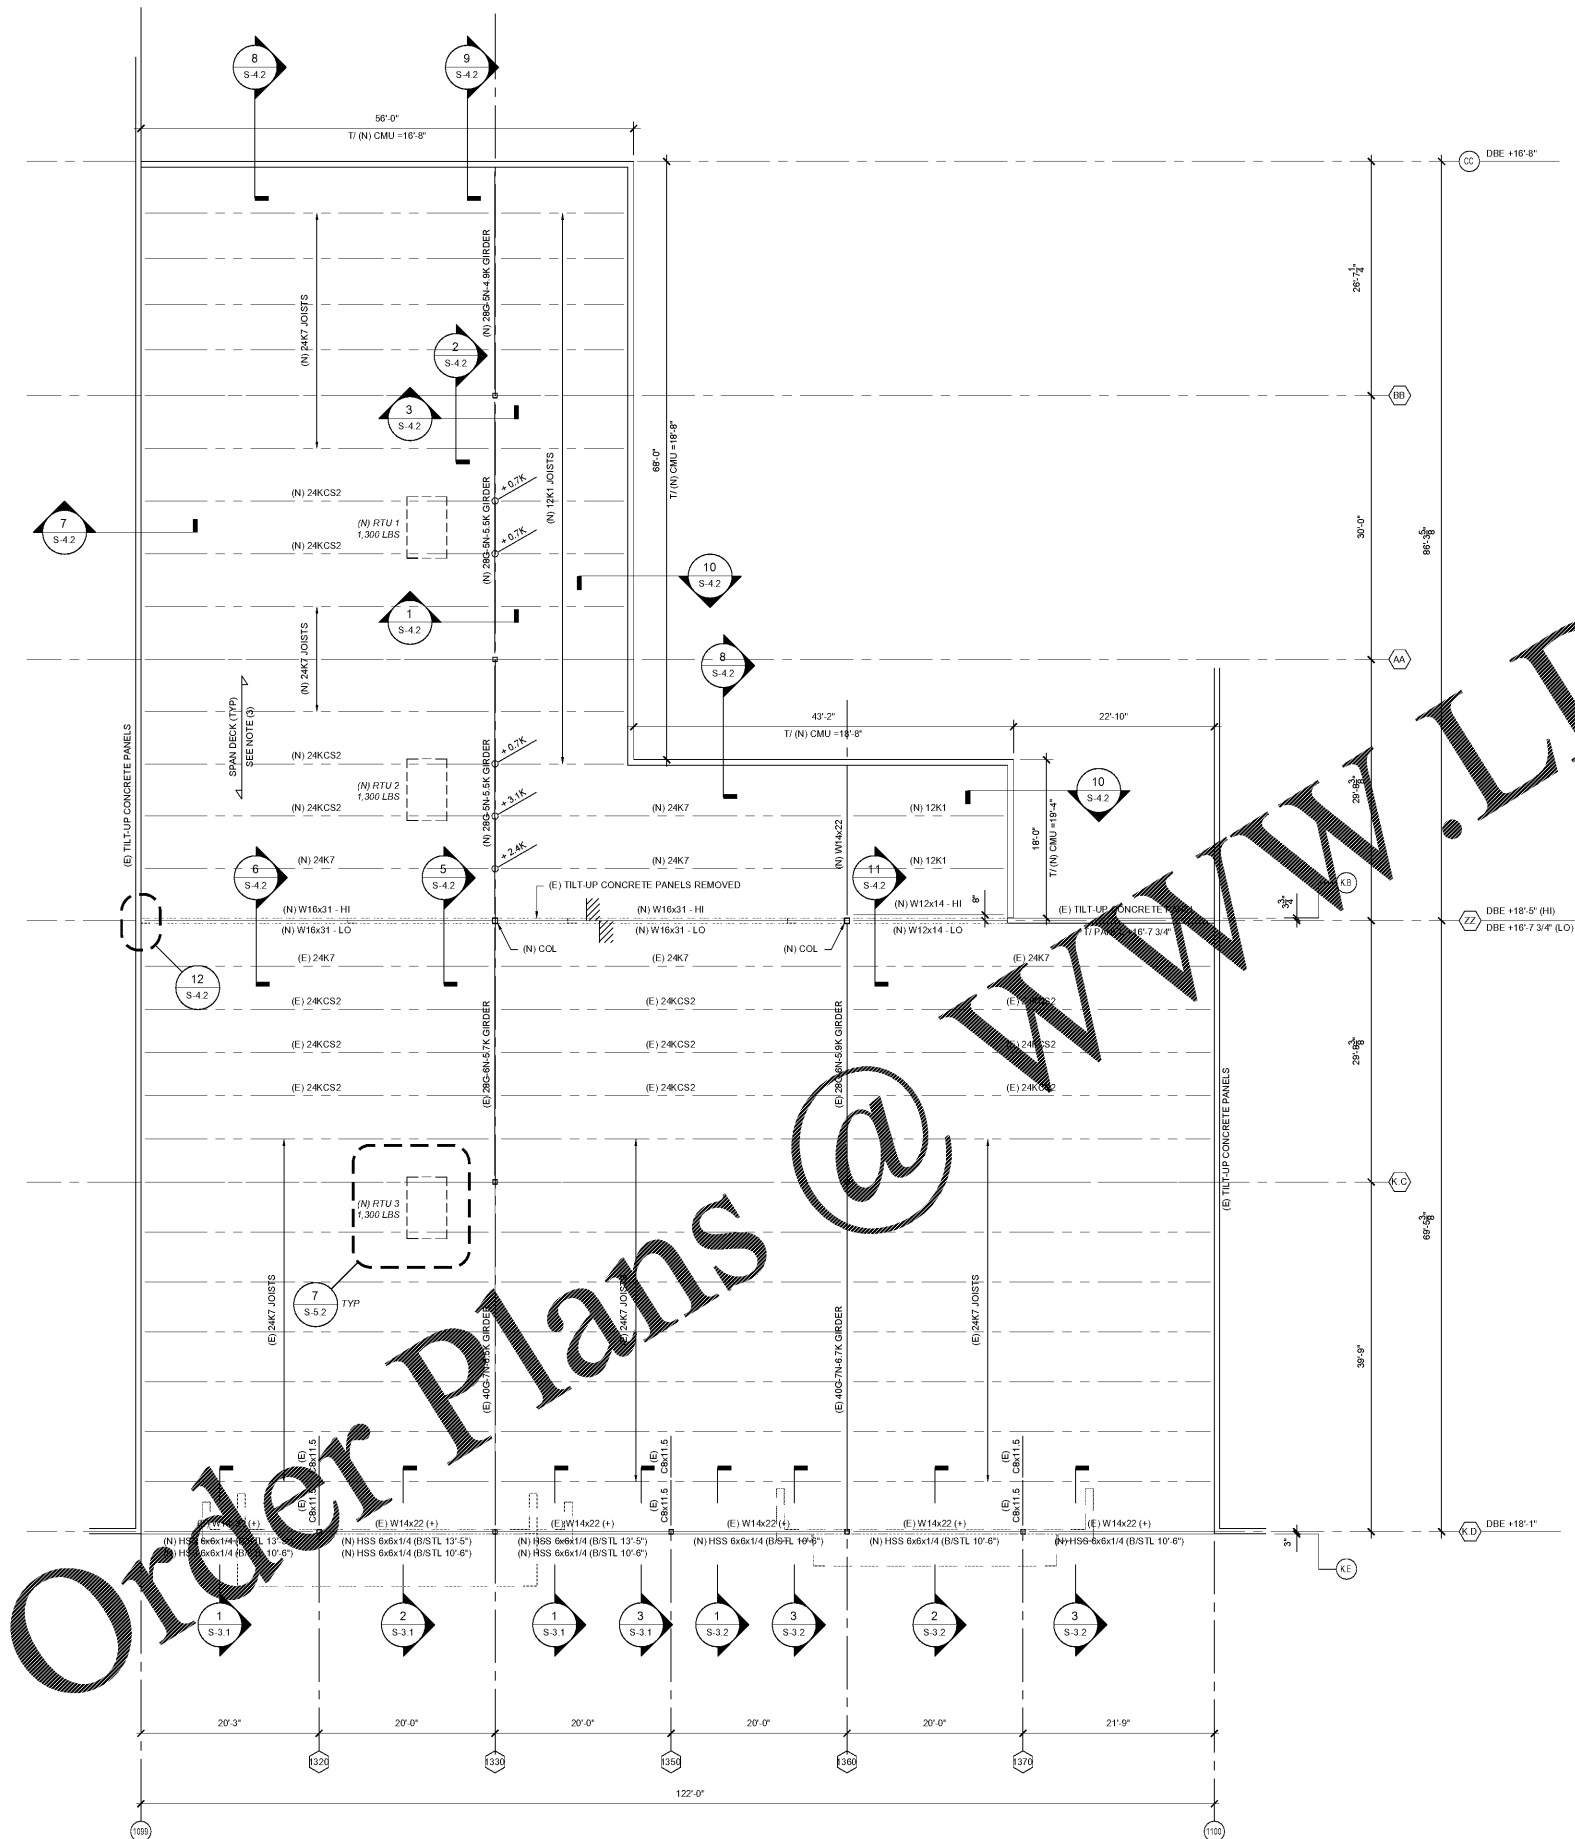

ROOF FRAMING PLAN
SCALE: 1/8" = 1'-0"

FRAMING PLAN NOTES

- CONTRACTOR SHALL FIELD VERIFY ALL EXISTING CONDITIONS PRIOR TO ANY WORK.
- IN ADDITION TO ALL REFERENCED SECTIONS AND DETAILS, SEE TYPICAL SECTIONS AND DETAILS.
- ALL NEW ROOF DECK SHALL BE 1-1/2" 22 GA. PAINTED WIDE-RIB STEEL ROOF DECK (TYPE B, Fy = 80 KSI).
- METAL ROOF DECK SHALL BE INSTALLED IN (3) SPAN LENGTHS MINIMUM.
- (+) INDICATES TOP OF STEEL ELEVATION TO MATCH TOP OF JOIST ELEVATION (DBE).
- "DBE" INDICATES DECK BEARING ELEVATION (TOP OF JOIST).
- ROOF JOIST SPACING SHALL NOT EXCEED 6'-0" OC.
- CONTRACTOR SHALL COORDINATE AND VERIFY SIZE AND LOCATION OF ALL ROOF PENETRATIONS.
- REMOVE EXISTING STOREFRONT STEEL FRAMING AS REQUIRED FOR INSTALLATION OF NEW STEEL FRAMING.
- (N) DENOTES NEW STRUCTURAL MEMBER
(E) DENOTES EXISTING STRUCTURAL MEMBER

DESIGN LOADS

- ROOF LIVE LOAD 20 PSF
- ROOF DEAD LOAD 20 PSF