
















EXTERIOR CONC. LEGEND:


-  SLIP-RESISTANT CONCRETE PERMA COLOUR ROCK SALT FINISH WITH INTEGRAL DAVIS COLORS 1 LB 5084 "OMAHA TAN" FINISH. RELEASING AGENT TO BE DARKER.
-  STAMPED CONCRETE PATTERN 1: ASHLAR CUT SLATE PATTERN WITH INTEGRAL DAVIS COLORS 2 LBS 5084 "HARVEST GOLD" FINISH. RELEASING AGENT TO BE DARKER.
-  STAMPED CONCRETE PATTERN 2: 12" x 12" STACK BOND PATTERN WITH INTEGRAL DAVIS COLORS 1 LB 5084 "OMAHA TAN" FINISH. RELEASING AGENT TO BE DARKER.

FINISH PLAN NOTES:

1. SEE FINISH LEGEND ON ID.003 FOR MORE INFORMATION.
2. SEE ENLARGED GUESTROOM PLANS ON A.601 - A.607 AND ENLARGED GUESTROOM RESTROOMS ON A.620 FOR FINISHES.
3. SEE INTERIOR DESIGN DRAWINGS FOR INTERIOR ELEVATIONS AND MILLWORK DETAILS FOR ADDITIONAL FINISHES.
4. SEE TYPICAL CORRIDOR PARTIAL ELEVATION ON ID.605 FOR TYPICAL WALL FINISHES IN GUESTROOM CORRIDORS.
5. SEE ID.001 AND ID.002 FOR FINISH SCHEDULES FOR ALL FLOORS.

FLOOR FINISH LEGEND:

-  CP-01: 19.69" x 19.69" CARPET TILE, STACK PATTERN
-  CP-02: 19.69" x 19.69" CARPET TILE, STACK PATTERN
-  CP-03: 19.69" x 19.69" CARPET TILE, 1/2 BOND PATTERN
-  CP-04: 19.69" x 19.69" CARPET TILE, 1/2 BOND PATTERN
-  CP-05: 19.69" x 19.69" CARPET TILE, 1/2 BOND PATTERN
-  CT-01: 17" x 28" CERAMIC TILE, 1/2 BOND PATTERN
-  CT-03: 9" x 36" CERAMIC TILE, HERRINGBONE PATTERN
-  CT-06: 12" x 24" CERAMIC TILE, STACK PATTERN
-  QT-01: 6" x 6" QUARRY TILE, STACK PATTERN
-  SC-01: SEALED CONCRETE
-  VCT-01: 12" x 12" VCT, STACK PATTERN
-  VF-01: VINYL FLOORING - ECO RUBBER FITNESS LT GRAY
-  VF-02: VINYL FLOORING - ECO RUBBER FITNESS TEAL
-  VF-03: VINYL FLOORING - ECO RUBBER FITNESS ORANGE
-  VF-04: VINYL FLOORING - ECO RUBBER FITNESS GRAY

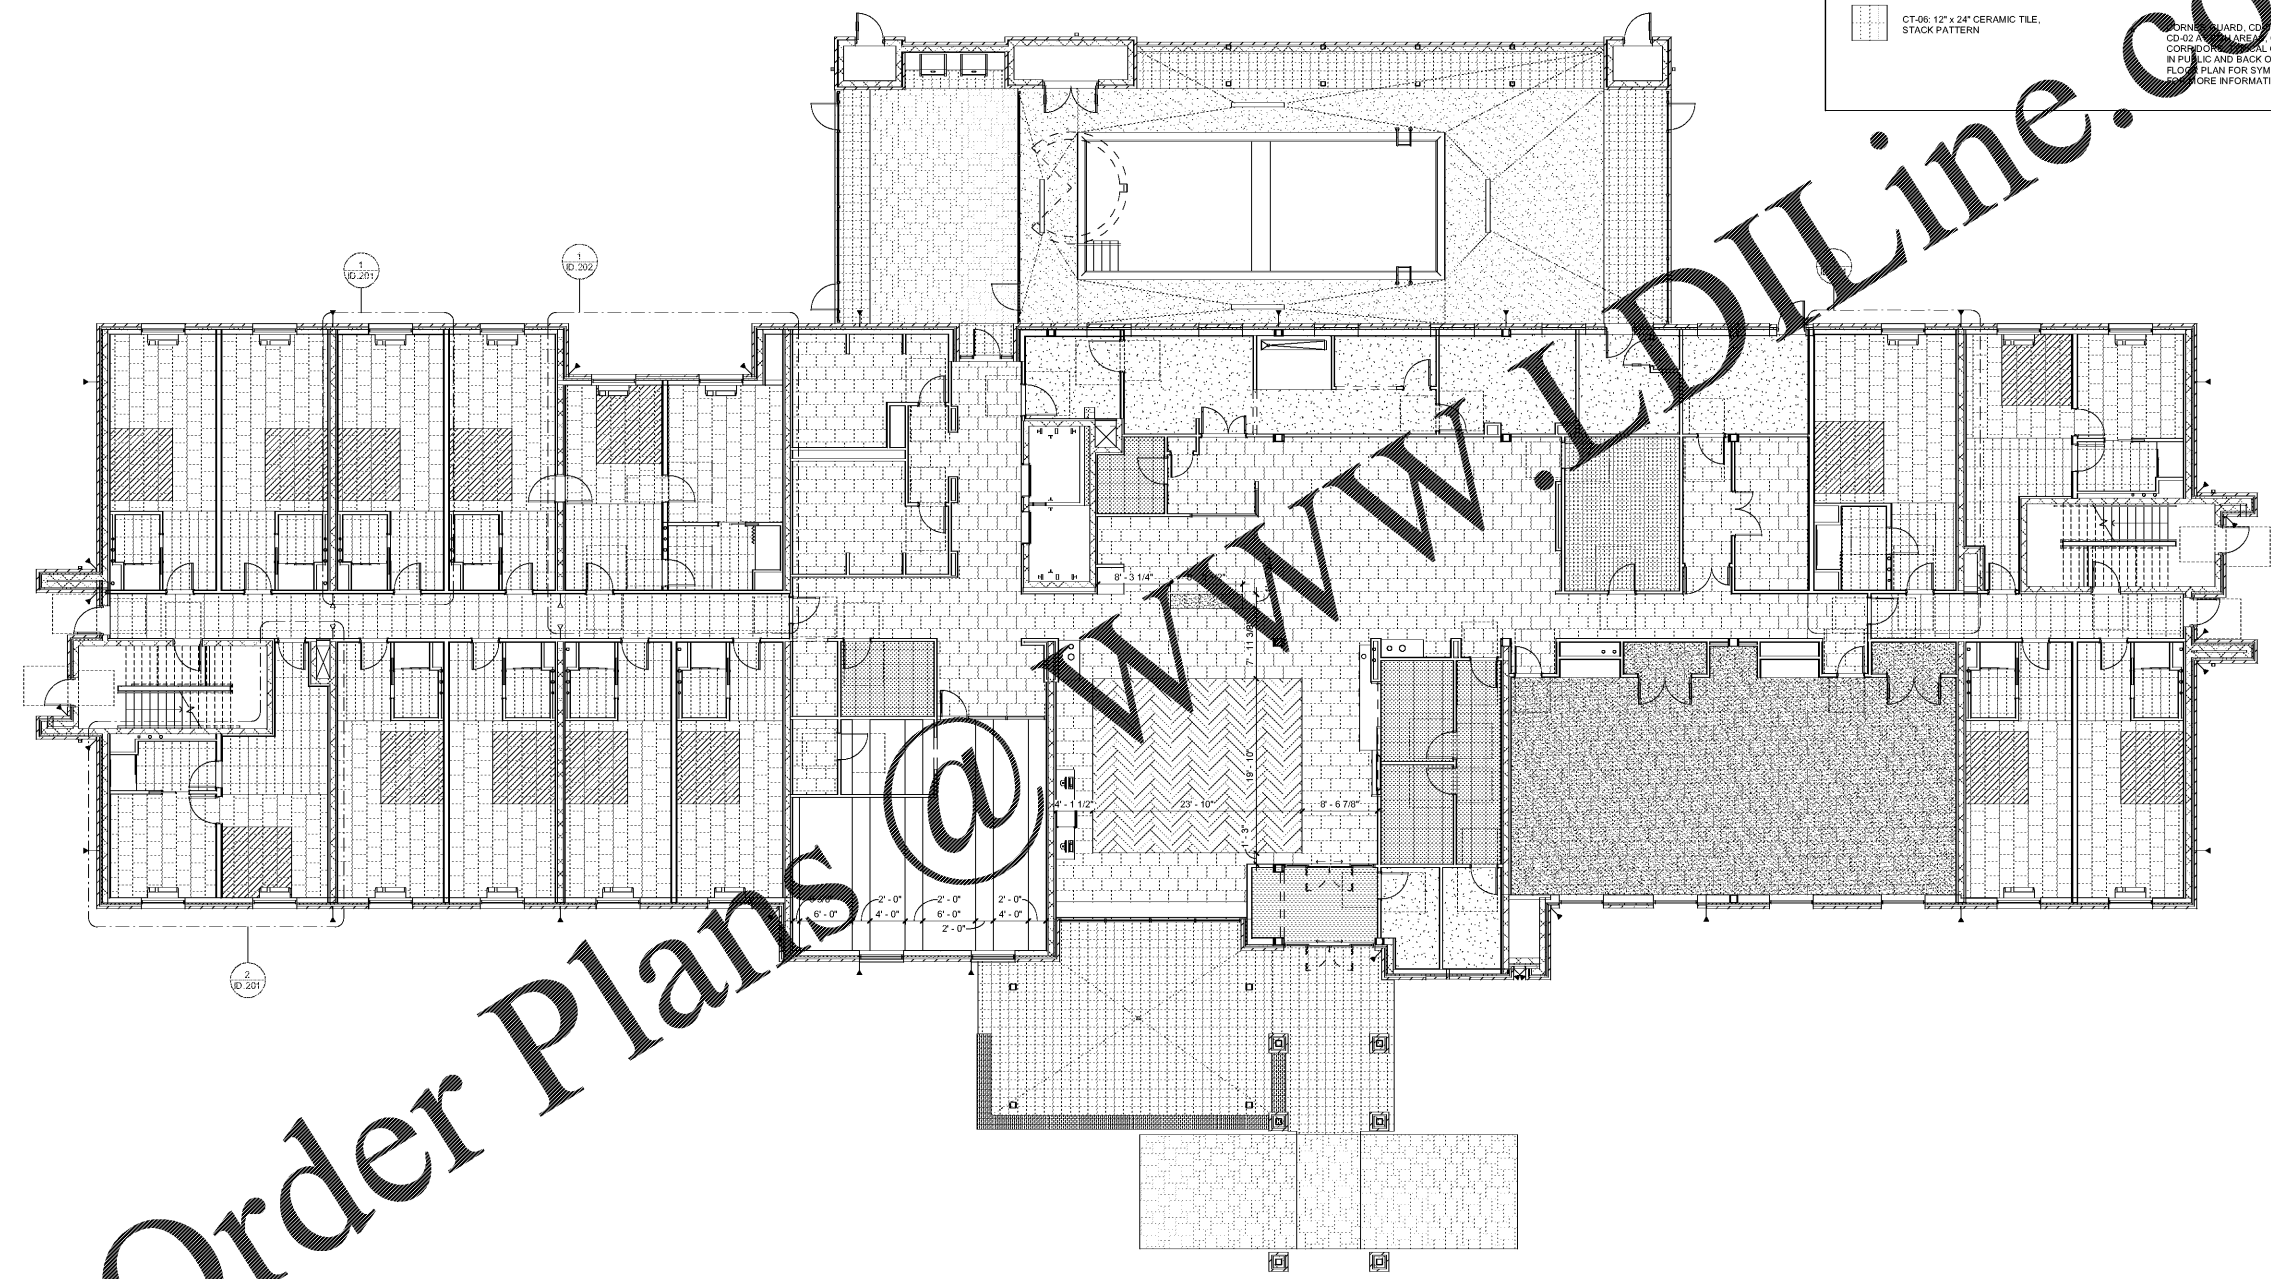


1 1ST FLOOR PLAN
SCALE: 1/8" = 1'-0"



Ragona Architecture & Design, PLLC
145A Scalespark Road, Charlotte, NC 28209
T: 704.372.9716 www.rad-arch.com



HOME 2 SUITES BELMONT
HAWLEY AVE
BELMONT, NC 28012

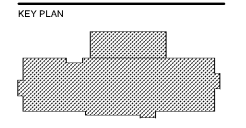

Revisions		
#	Date	Description

Project Number: 18021
Issued for: CONSTRUCTION
Issue Date: 2019-06-07

DRAWING TITLE
1ST FLOOR FINISH PLAN

SHEET NUMBER
ID.101