


- FINISH PLAN NOTES:**
- SEE FINISH LEGEND ON ID.003 FOR MORE INFORMATION.
 - SEE ENLARGED GUESTROOM PLANS ON A.601 - A.607 AND ENLARGED GUESTROOM RESTROOMS ON A.620 FOR FINISHES.
 - SEE INTERIOR DESIGN DRAWINGS FOR INTERIOR ELEVATIONS AND MILLWORK DETAILS FOR ADDITIONAL FINISHES.
 - SEE TYPICAL CORRIDOR PARTIAL ELEVATION ON ID.605 FOR TYPICAL WALL FINISHES IN GUESTROOM CORRIDORS.
 - SEE ID.001 AND ID.002 FOR FINISH SCHEDULES FOR ALL FLOORS.

FLOOR FINISH LEGEND:

	CP-01: 19.69" x 19.69" CARPET TILE, STACK PATTERN		QT-01: 6" x 6" QUARRY TILE, STACK PATTERN
	CP-02: 19.69" x 19.69" CARPET TILE, STACK PATTERN		SC-01: SEALED CONCRETE
	CP-03: 19.69" x 19.69" CARPET TILE, 1/2 BOND PATTERN		VCT-01: 12" x 12" VCT, STACK PATTERN
	CP-04: 19.69" x 19.69" CARPET TILE, 1/2 BOND PATTERN		VF-01: VINYL FLOORING - ECO RUBBER FITNESS LT GRAY
	CP-05: 19.69" x 19.69" CARPET TILE, STACK PATTERN		VF-02: VINYL FLOORING - ECO RUBBER FITNESS TEAL
	CT-01: 17" x 28" CERAMIC TILE, 1/2 BOND PATTERN		VF-03: VINYL FLOORING - ECO RUBBER FITNESS ORANGE
	CT-03: 9" x 36" CERAMIC TILE, HERRINGBONE PATTERN		VF-04: VINYL FLOORING - ECO RUBBER FITNESS LIGHT GRAY
	CT-06: 12" x 24" CERAMIC TILE, STACK PATTERN		


CORNERS: CD-01 AT PUBLIC SPACES, CD-02 AT CORNERS, CD-03 AT GUESTROOM CORNERS. SEE ENLARGED GUESTROOM PLANS ON ALL OUTSIDE CORNERS IN PUBLIC AND BACK OF HOUSE AREA. SEE FLOOR PLAN FOR SYMBOL AND SPECIFICATIONS FOR MORE INFORMATION.

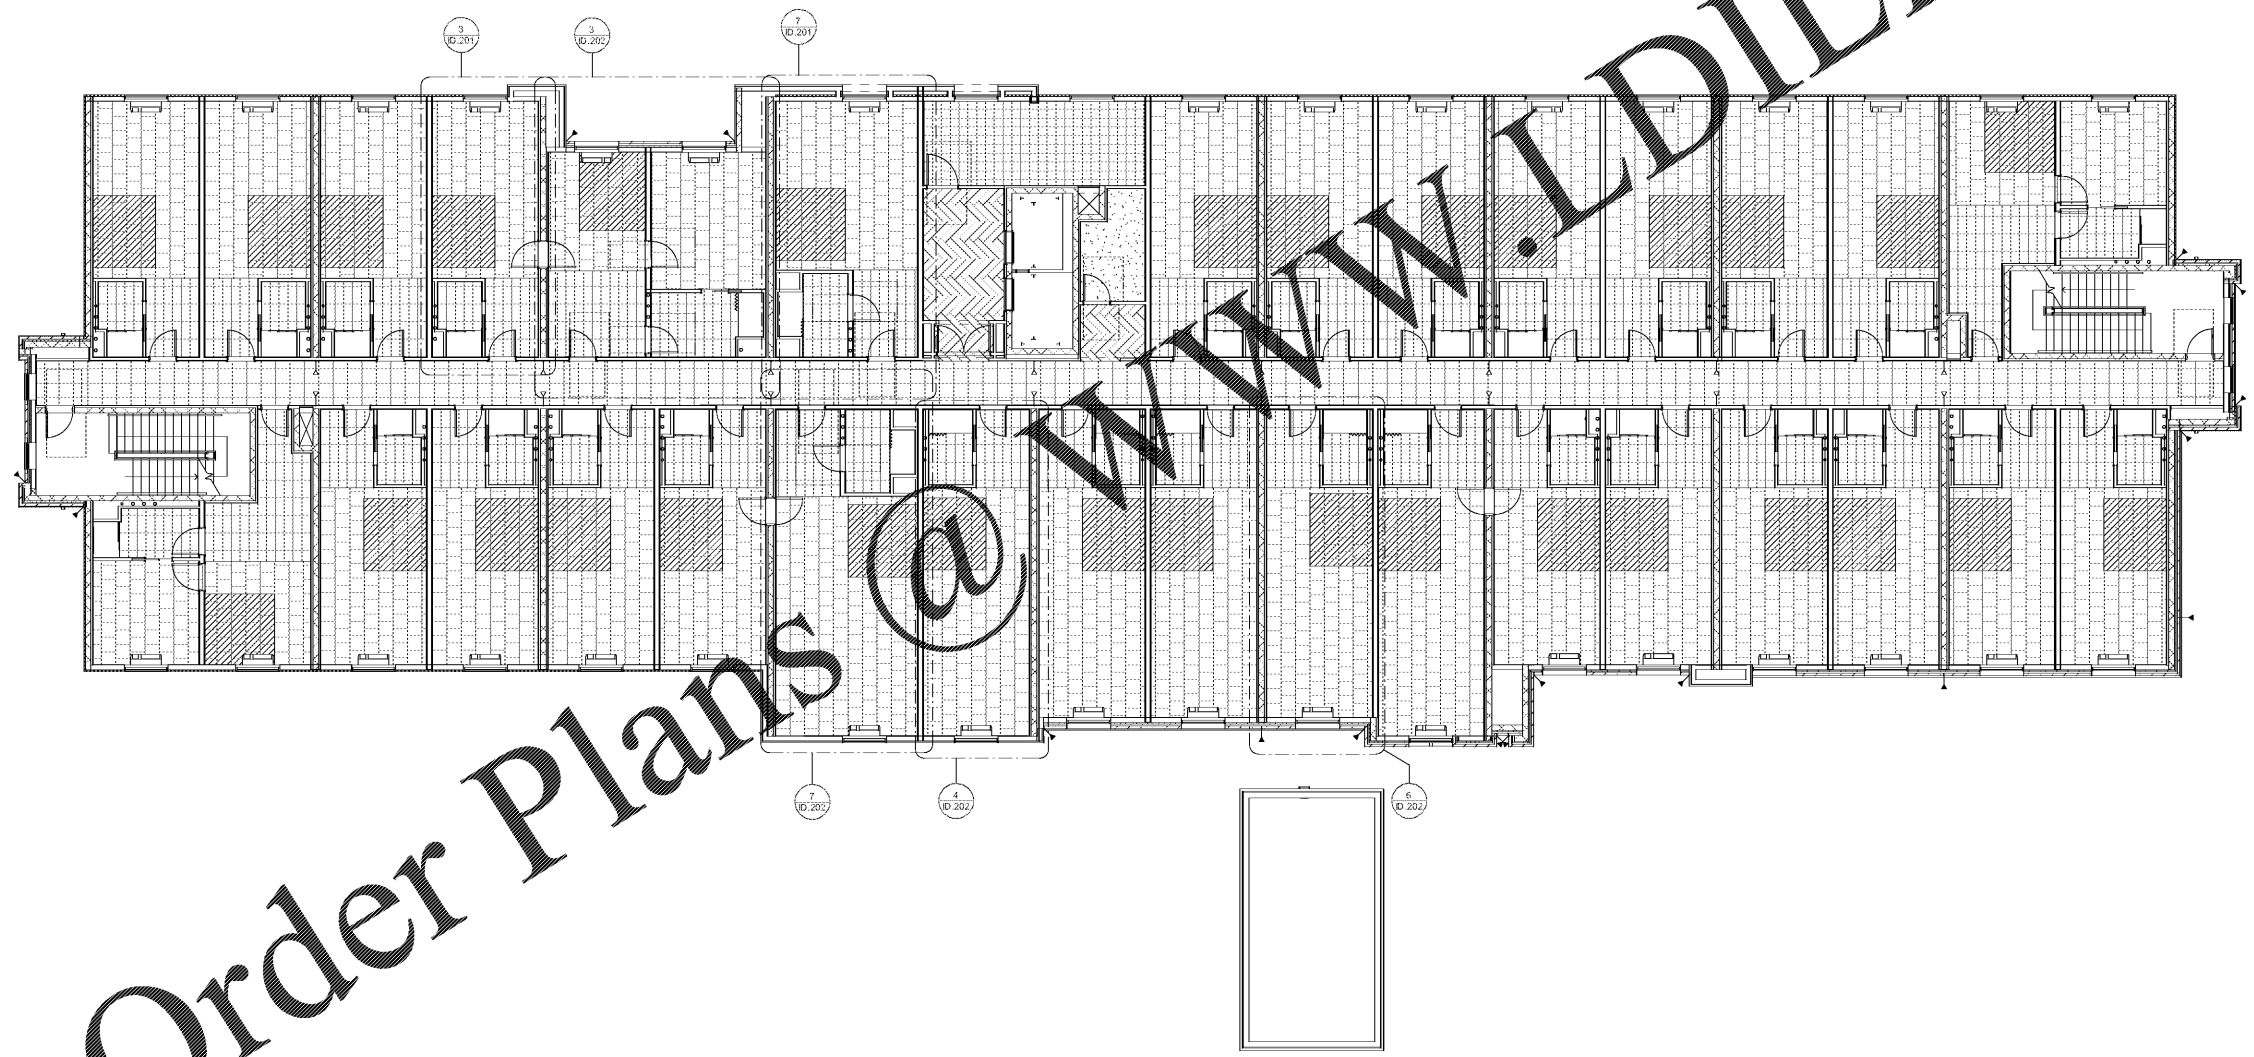

1 2ND FLOOR PLAN
SCALE: 1/8" = 1'-0"



HOME 2 SUITES BELMONT
HAWLEY AVE
BELMONT, NC 28012

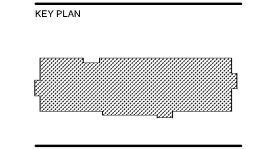

Revisions		
#	Date	Description

Project Number: 18021
Issued for: CONSTRUCTION
Issue Date: 2019-06-07

DRAWING TITLE
2ND FLOOR FINISH PLAN

SHEET NUMBER
ID.102