


Order Plans

CIVIL SITE PLAN PACKAGE
 PROPOSED
HOME2
 BELMONT, GASTON COUNTY, NC


DEVELOPER:
WARREN NORMAN INC
 2685 CELANESE ROAD
 ROCK HILL, SC 29732
 PH: (803) 366-9466

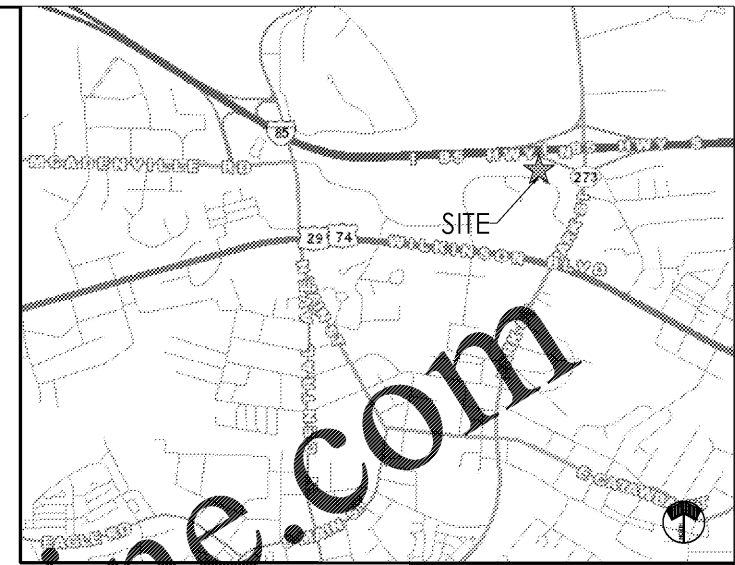

VICINITY MAP
 SCALE: N.T.S.

Sheet Index	
Sheet Number	Sheet Title
C01	COVER SHEET
C02	SURVEY - EXISTING CONDITIONS
C03	SURVEY - DEMOLITION
C04	SITE PLAN
C05	EROSION CONTROL PH 1
C06	EROSION CONTROL PH2
C07	GRADING PLAN
C08	UTILITY PLAN
C09	LANDSCAPE PLAN
C10	PROJECT DETAILS
C11	PROJECT DETAILS
C12	PROJECT DETAILS
C13	UTILITY DETAILS
C14	LANDSCAPE NOTES & DETAILS
C15	BMP ENLARGEMENT

HensonFoley
 Landscape Architecture | Civil Engineering | Surveying
 8712 Lindholm Dr Suite 202A, Huntersville, NC 28078
 P: 704.875.1451 | www.hensonfoley.com
NC LANDSCAPE ARCHITECTURE BOARD LICENSE # C-218
 NC CIVIL ENGINEERING BOARD LICENSE # 17138

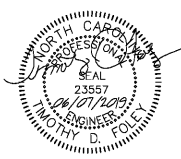

HOME2 SUITES BELMONT
 35954445139, 3595444233, 35954443246, 35954442340, 3595441343, 3595440335
 HAWLEY AVE, BELMONT, NORTH CAROLINA 28012
 COVER SHEET

REVISIONS:

REV#	ISSUE FOR BID	DATE	BY
REV1	ISSUE FOR BID 2019-06-07		

C01 - COVER.DWG
 PROJECT NUMBER: 217090
 DATE: 03/12/2019 DRAWN BY: JDC
 SHEET C01 OF 15

CALL ULOCO BEFORE YOU DIG

 1-800-632-4949
 AVOID UTILITY DAMAGE

- CONTRACTOR IS FULLY RESPONSIBLE FOR CONTACTING APPROPRIATE PARTIES AND ASSURING THAT EXISTING UTILITIES ARE LOCATED PRIOR TO BEGINNING CONSTRUCTION.
- CONTRACTOR IS RESPONSIBLE FOR PLACING BARRICADES USING FLAGMEN, ETC., AS NECESSARY TO INSURE SAFETY TO THE PUBLIC.
- ALL PAVEMENT CUTS, CONCRETE OR ASPHALT, ARE TO BE REPLACED ACCORDING TO STANDARDS OF THE NORTH CAROLINA DEPARTMENT OF TRANSPORTATION.
- SHORING WILL BE ACCORDING TO OSHA TRENCHING STANDARDS PART 1926 SUBPART P, OR AS AMMENDED.