



Ragona Architecture & Design, PLLC
145A S. Sycamore Road, Charlotte, NC 28209
T: 704.372.5110 www.rad-arch.com



WAVE ENGINEERING
1302 S. MINT ST., SUITE 110
CHARLOTTE, NC 28209
REG. NO. 27-28829
PROFESSIONAL ENGINEER/ARCHITECT
LICENSE NO. 48181-101
WAVE PROJECT #15042



**HOME 2
SUITES
BELMONT**
HAWLEY AVE
BELMONT, NC 28012


KEY PLAN

Revisions		
#	Date	Description

Project Number: 18021
Issued for: CONSTRUCTION
Issue Date: 2019.06.07

DRAWING TITLE
**FIRE
PROTECTION
TYPICAL UPPER
FLOOR PLAN**

SHEET NUMBER
FP.102

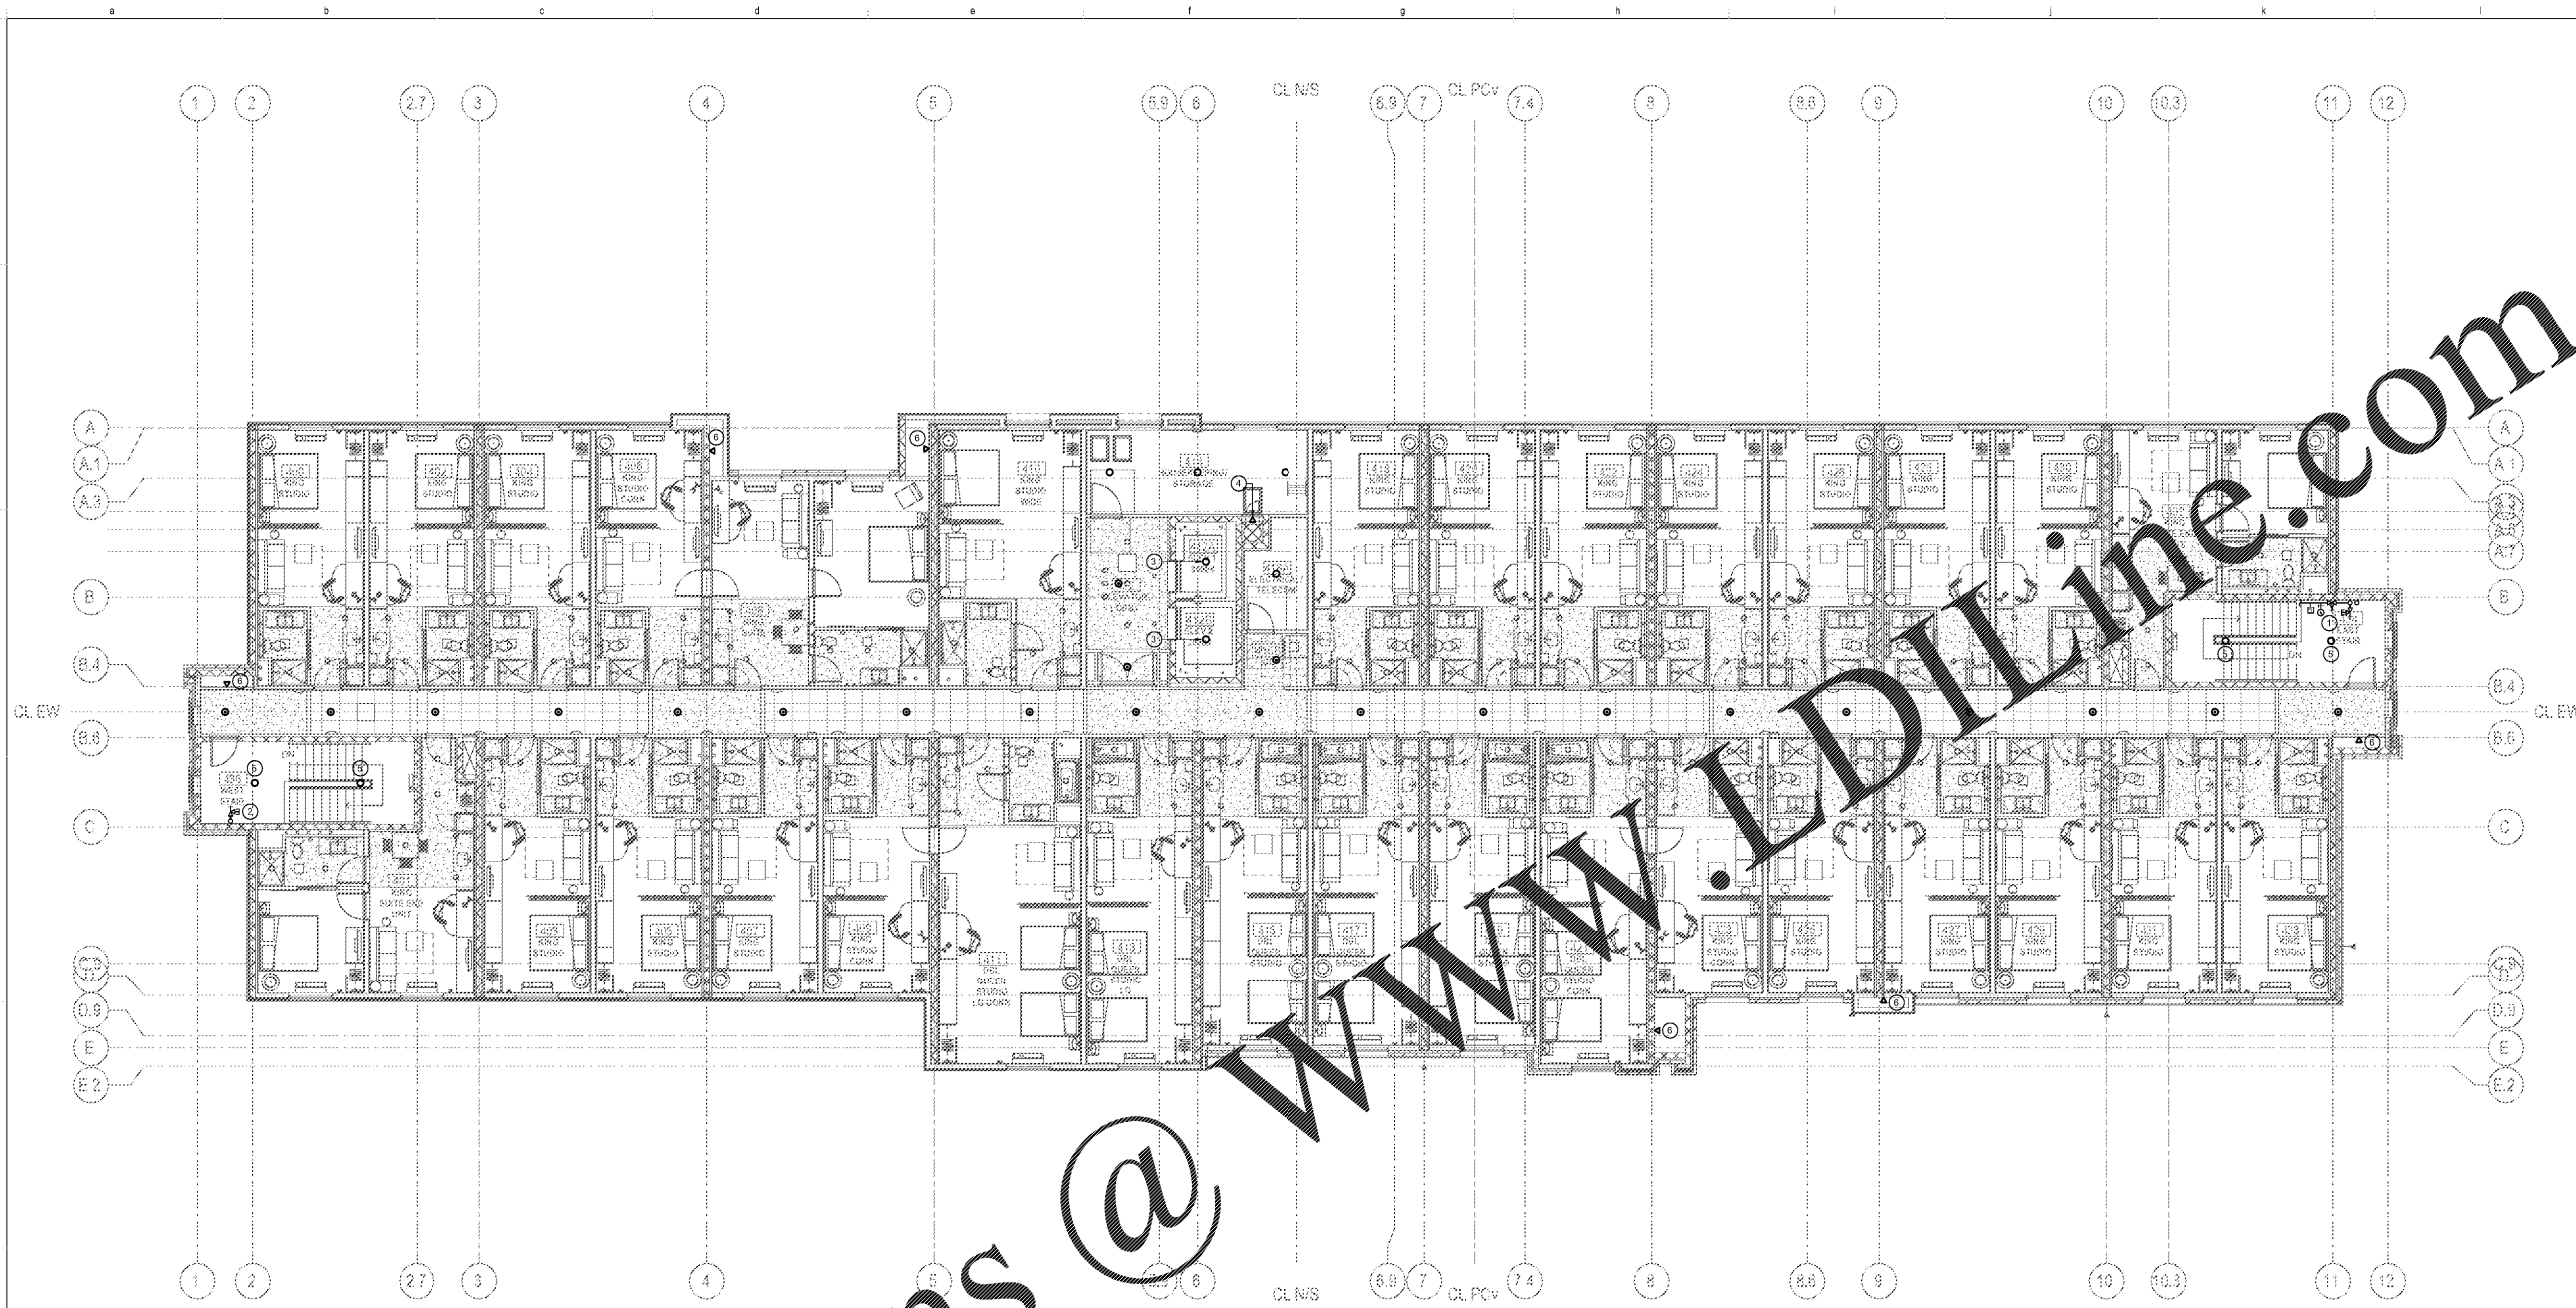

1 TYPICAL UPPER FLOOR PLAN
SCALE: 1/8" = 1'-0"

KEYED NOTES THIS SHEET

- ① FIRE STANDPIPE AND DRAIN RISERS WITH FLOOR CONTROL ASSEMBLY AND FIRE DEPARTMENT HOSE CONNECTION. SEE DETAIL #2 ON SHEET FP.001.
- ② FIRE STANDPIPE RISER WITH FIRE DEPARTMENT HOSE CONNECTION. SEE DETAIL #3 ON SHEET FP.001.
- ③ PROVIDE UPRIGHT SPRINKLER HEADS AT THE TOPS OF ELEVATOR SHAFTS WHERE REQUIRED.
- ④ PROVIDE SIDEWALL SPRINKLER HEAD AT THE TOP OF THE LINEN CHUTE, AND AT SECOND FLOOR.
- ⑤ PROVIDE SPRINKLER HEADS AT THE TOPS OF THE STAIR TOWERS, AND AS REQUIRED ON THE INTERMEDIATE FLOOR LANDINGS.
- ⑥ PROVIDE DRY SIDEWALL SPRINKLER HEADS AT THE TOPS OF COMBUSTIBLE CONCEALED SPACES AS REQUIRED.

GENERAL NOTES THIS SHEET

- 1 SEE ENLARGED TYPICAL GUEST ROOM PLANS ON SHEET FP.201 FOR SPRINKLERS IN TYPICAL GUEST ROOMS.

Order Plans @