


THIS SHEET PLOTS ON 22" x 34" ANSI D 1/2" = 1'-0" 2" = 1'-0" 3" = 1'-0"

P:\COMMERCIAL\2016 PROJECT IN-BOX\2016-139 New Restroom at Durr Field\5 Drawing Info.c Revit\16139 Durr Field Restrooms.rvt
 © Copyright 2016 by Croft & Associates, PC. All rights reserved. This document is property of Croft & Associates, PC. It is to be used only for the specific project referred to or identified herein and is not to be used on other projects, in whole or in part, except by the express written agreement of Croft & Associates, PC.

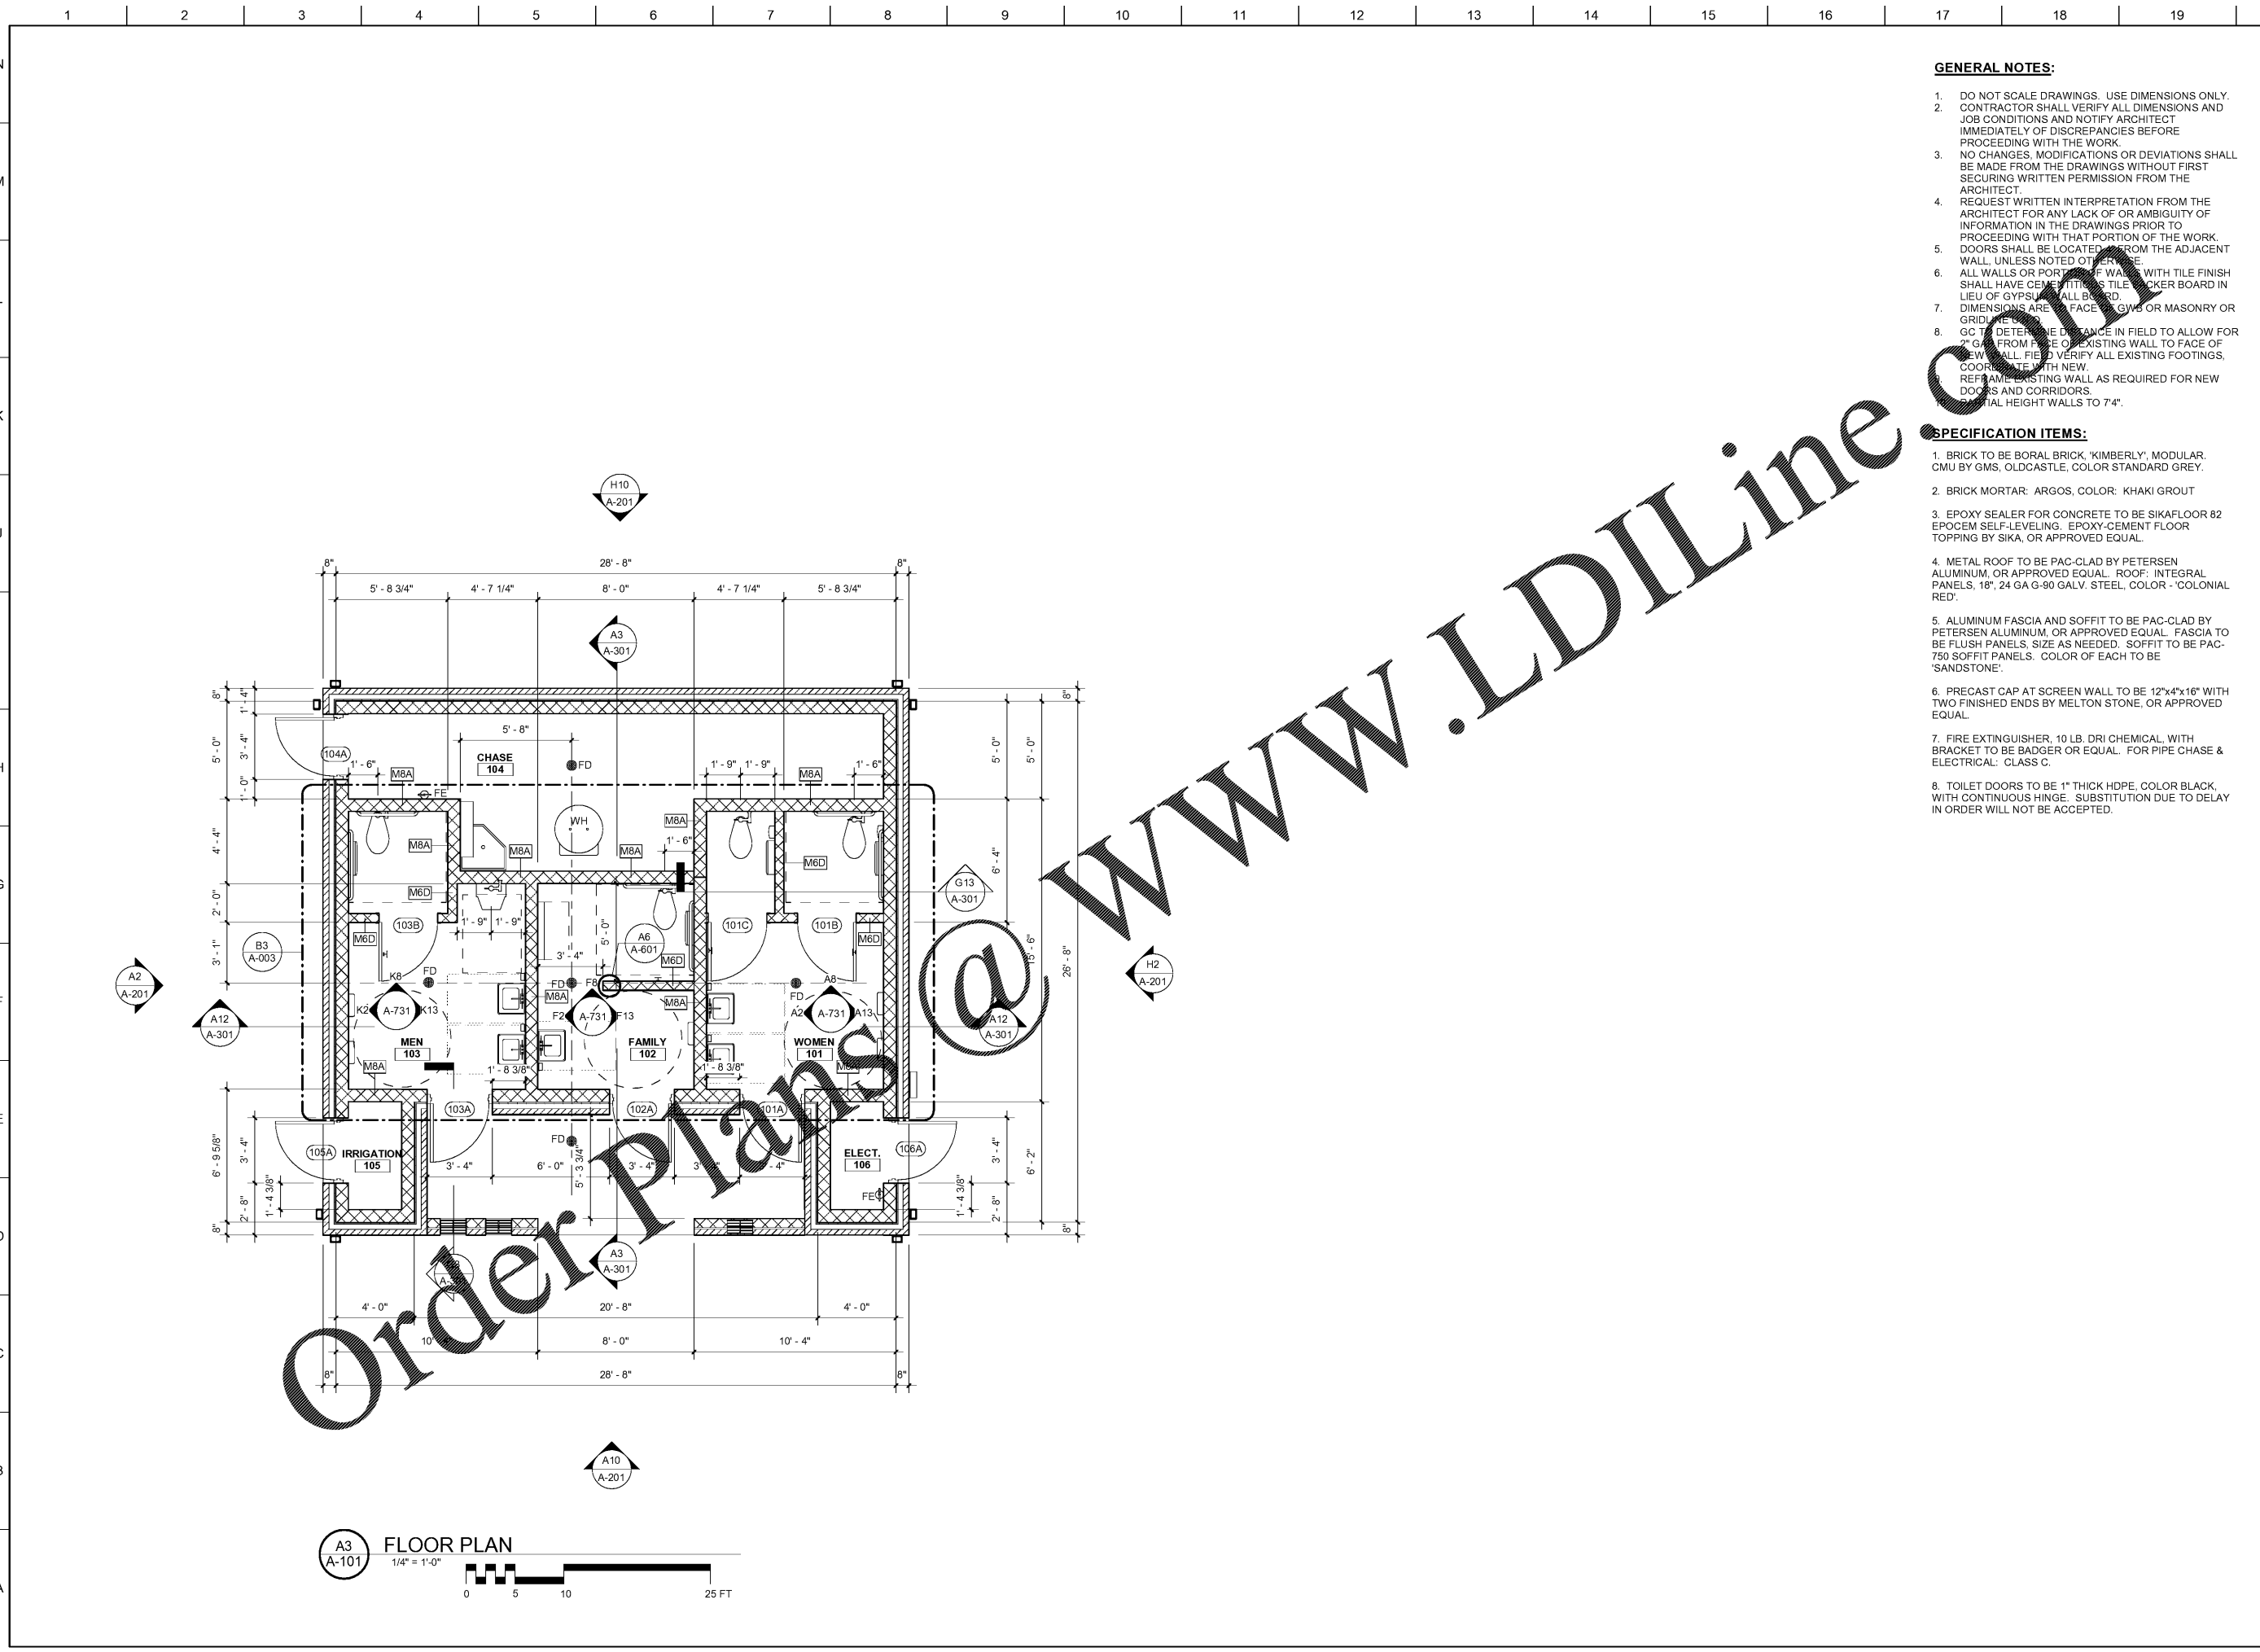

FLOOR PLAN
 1/4" = 1'-0"
 0 5 10 25 FT

GENERAL NOTES:


- DO NOT SCALE DRAWINGS. USE DIMENSIONS ONLY. CONTRACTOR SHALL VERIFY ALL DIMENSIONS AND JOB CONDITIONS AND NOTIFY ARCHITECT IMMEDIATELY OF DISCREPANCIES BEFORE PROCEEDING WITH THE WORK.
- NO CHANGES, MODIFICATIONS OR DEVIATIONS SHALL BE MADE FROM THE DRAWINGS WITHOUT FIRST SECURING WRITTEN PERMISSION FROM THE ARCHITECT.
- REQUEST WRITTEN INTERPRETATION FROM THE ARCHITECT FOR ANY LACK OF OR AMBIGUITY OF INFORMATION IN THE DRAWINGS PRIOR TO PROCEEDING WITH THAT PORTION OF THE WORK.
- DOORS SHALL BE LOCATED AWAY FROM THE ADJACENT WALL, UNLESS NOTED OTHERWISE.
- ALL WALLS OR PORTIONS OF WALLS WITH TILE FINISH SHALL HAVE CEMENT TITLES TILE BACKER BOARD IN LIEU OF GYPSUM WALL BOARD.
- DIMENSIONS ARE TO FACE UNLESS OTHERWISE NOTED.
- GC TO DETERMINE DISTANCE IN FIELD TO ALLOW FOR 2" GUT FROM FACE OF EXISTING WALL TO FACE OF NEW WALL. FIELD VERIFY ALL EXISTING FOOTINGS, COORDINATE WITH NEW. REPAIR EXISTING WALL AS REQUIRED FOR NEW DOORS AND CORRIDORS. MINIMAL HEIGHT WALLS TO 7'4".

SPECIFICATION ITEMS:

- BRICK TO BE BORAL BRICK, 'KIMBERLY', MODULAR. CMU BY GMS, OLDCASTLE, COLOR STANDARD GREY.
- BRICK MORTAR: ARGOS, COLOR: KHAKI GROUT
- EPOXY SEALER FOR CONCRETE TO BE SIKAFLOOR 82 EPOXEM SELF-LEVELING. EPOXY-CEMENT FLOOR TOPPING BY SIKA, OR APPROVED EQUAL.
- METAL ROOF TO BE PAC-CLAD BY PETERSEN ALUMINUM, OR APPROVED EQUAL. ROOF: INTEGRAL PANELS, 18", 24 GA G-90 GALV. STEEL, COLOR - 'COLONIAL RED'.
- ALUMINUM FASCIA AND SOFFIT TO BE PAC-CLAD BY PETERSEN ALUMINUM, OR APPROVED EQUAL. FASCIA TO BE FLUSH PANELS. SIZE AS NEEDED. SOFFIT TO BE PAC-750 SOFFIT PANELS. COLOR OF EACH TO BE 'SANDSTONE'.
- PRECAST CAP AT SCREEN WALL TO BE 12"x4"x16" WITH TWO FINISHED ENDS BY MELTON STONE, OR APPROVED EQUAL.
- FIRE EXTINGUISHER, 10 LB. DRI CHEMICAL, WITH BRACKET TO BE BADGER OR EQUAL. FOR PIPE CHASE & ELECTRICAL: CLASS C.
- TOILET DOORS TO BE 1" THICK HDPE, COLOR BLACK, WITH CONTINUOUS HINGE. SUBSTITUTION DUE TO DELAY IN ORDER WILL NOT BE ACCEPTED.



Croft & Associates
 3400 Blue Springs Road, Suite 200
 Kennesaw, Georgia 30144
 770.529.7714 (p) 770.529.7716 (f)
 www.croftandassociates.com

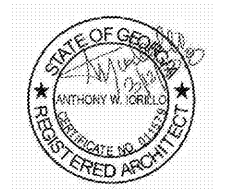

OWNER
 CITY OF ACWORTH
 4415 SENATOR RUSSELL AVENUE
 ACWORTH, GEORGIA 30101



DURR FIELD
 4757 - 4805 SCHOOL STREET
 ACWORTH, GEORGIA 30101

No.	Date	Description
0	2018-03-12	ISSUED FOR CONSTRUCTION
	2016-07-22	100% Set
B	2016-07-15	IN-HOUSE REVIEW
A	2016-06-29	SCHEMATIC DESIGN
ISSUANCE		

PROJECT NUMBER
16139
 DRAWN: LAP CHECKED: AWI
 SHEET TITLE
FLOOR PLAN

SHEET NO.
A-101